


TEMPORARY PAVEMENT LESS THAN 8' WIDE TO BE COMPLETED USING LANE CLOSURES. SEE PHASING NOTES FOR DETAIL.

TEMPORARY PAVEMENT LOCATION A2-1 ON INSIDE SHOULDER OF NB I-95 ON -L- FROM STA 340+00 +/- TO STA 462+00 +/- FOR TEMPORARY TRAFFIC PATTERN (176,163 SF)



TEMPORARY PAVEMENT LOCATION A2-2 ON INSIDE SHOULDER OF NB I-95 ON -L- FROM STA 340+00 +/- TO STA 462+00 +/- FOR THE PLACEMENT OF TEMPORARY PCB (97,590 SF)

TEMPORARY PAVEMENT LOCATION A2-3 ON INSIDE SHOULDER OF SB I-95 ON -L- FROM STA 340+00 +/- TO STA 460+50 +/- FOR THE PLACEMENT OF TEMPORARY ANCHORED PCB (72,311 SF)

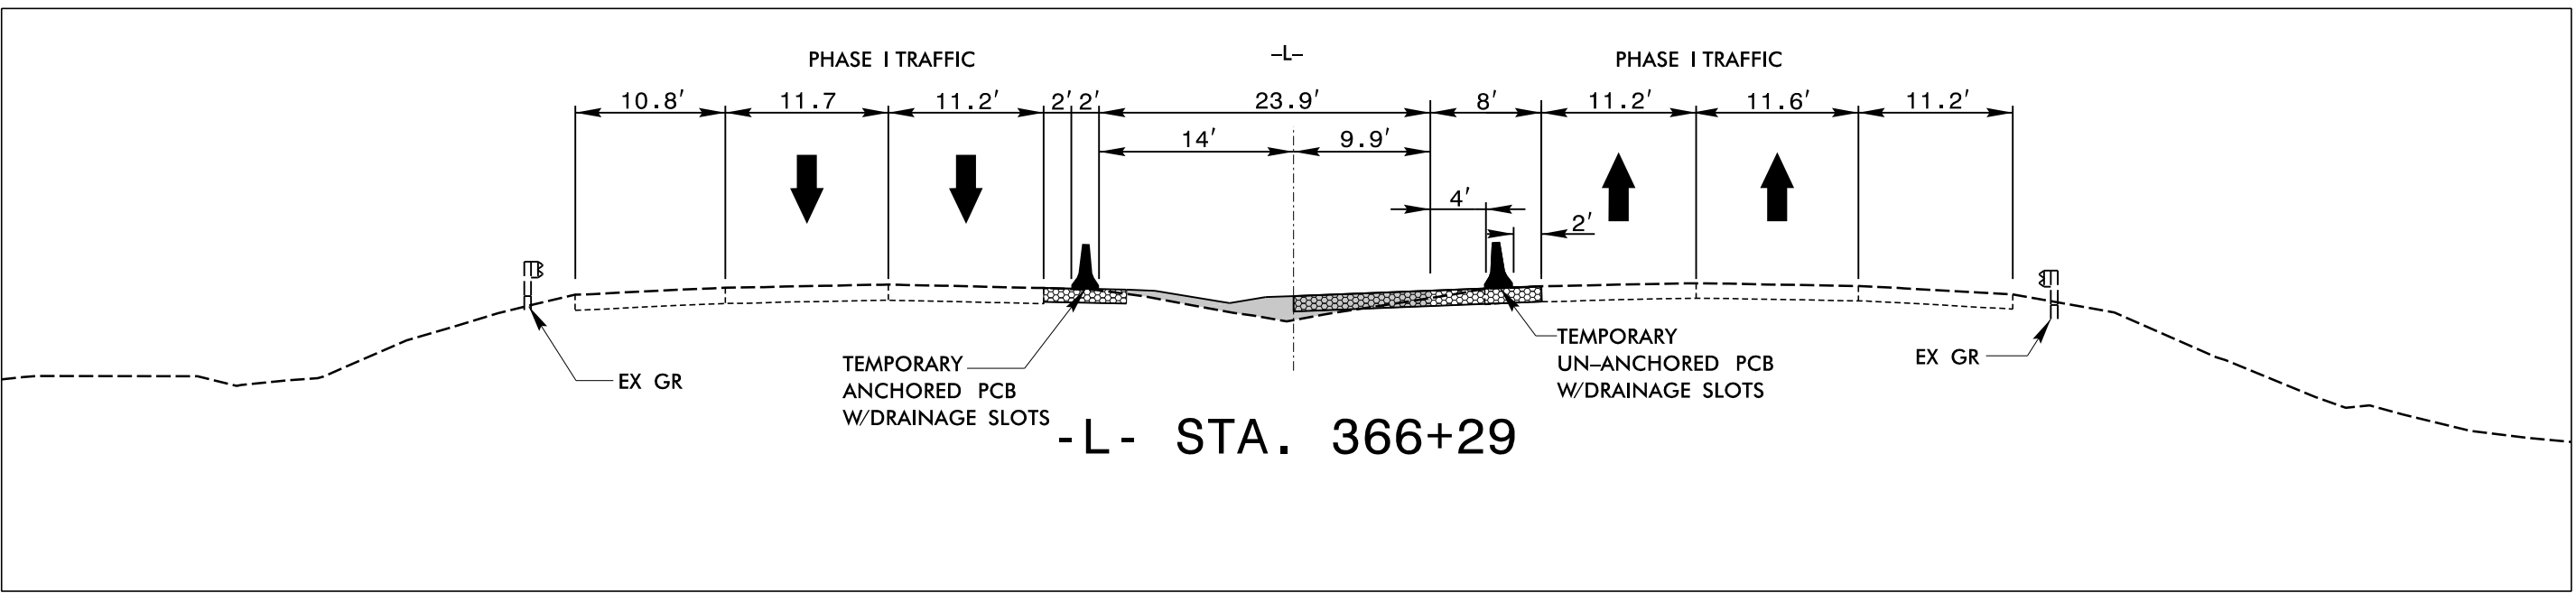

MATCHLINE -L- STA 353+00.00 SEE SHEET TMP-143

MATCHLINE -L- STA 367+00.00 SEE SHEET TMP-145

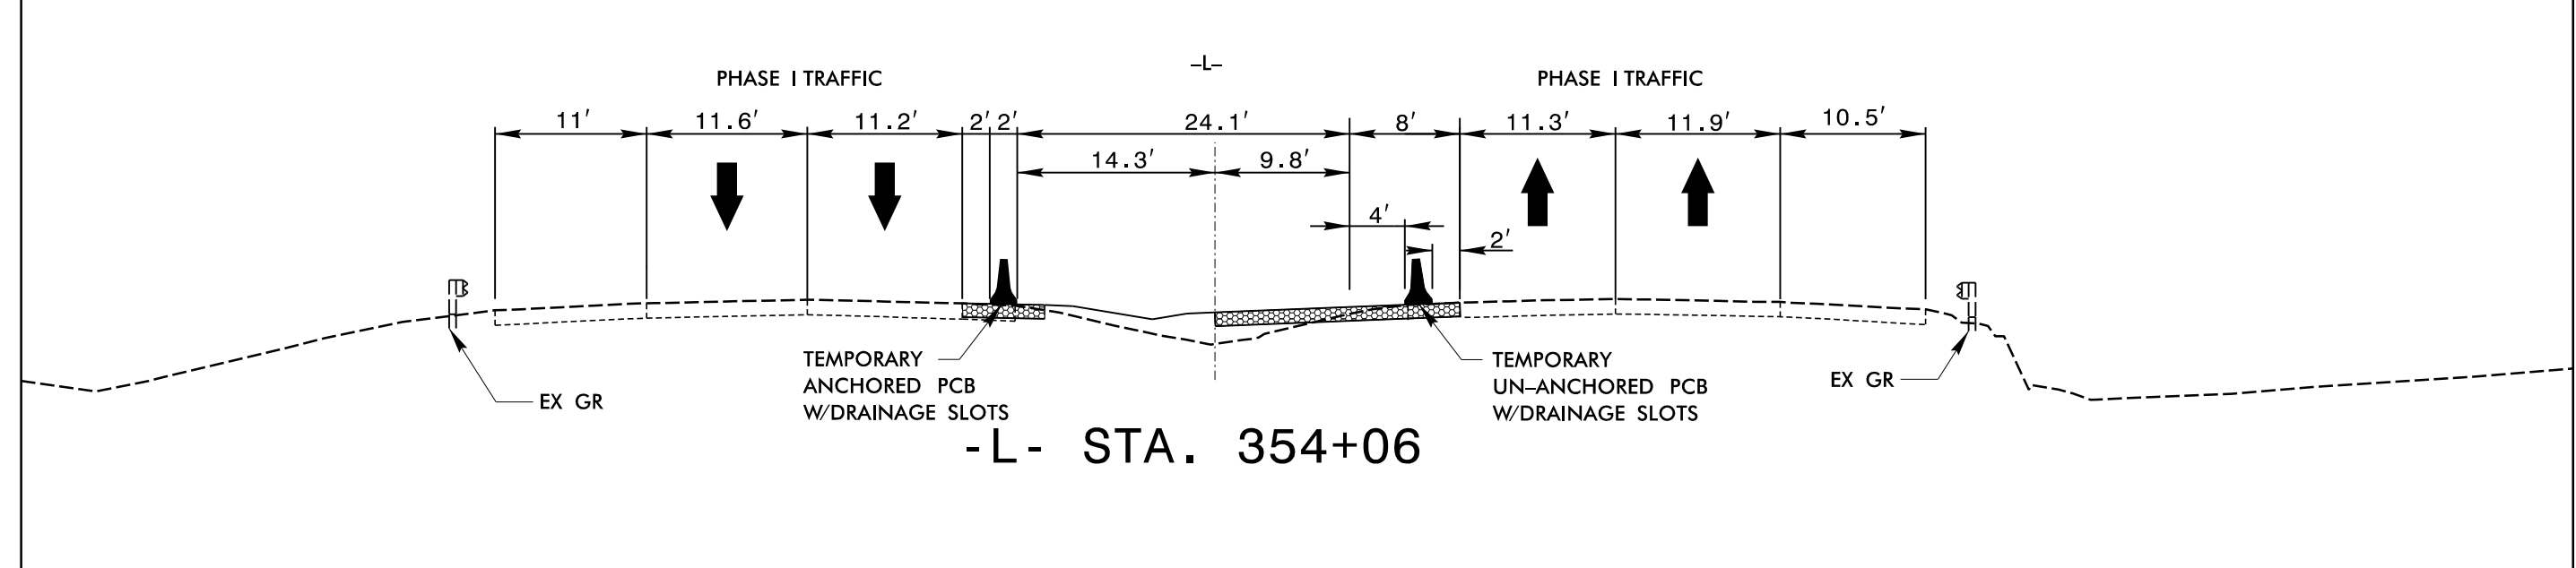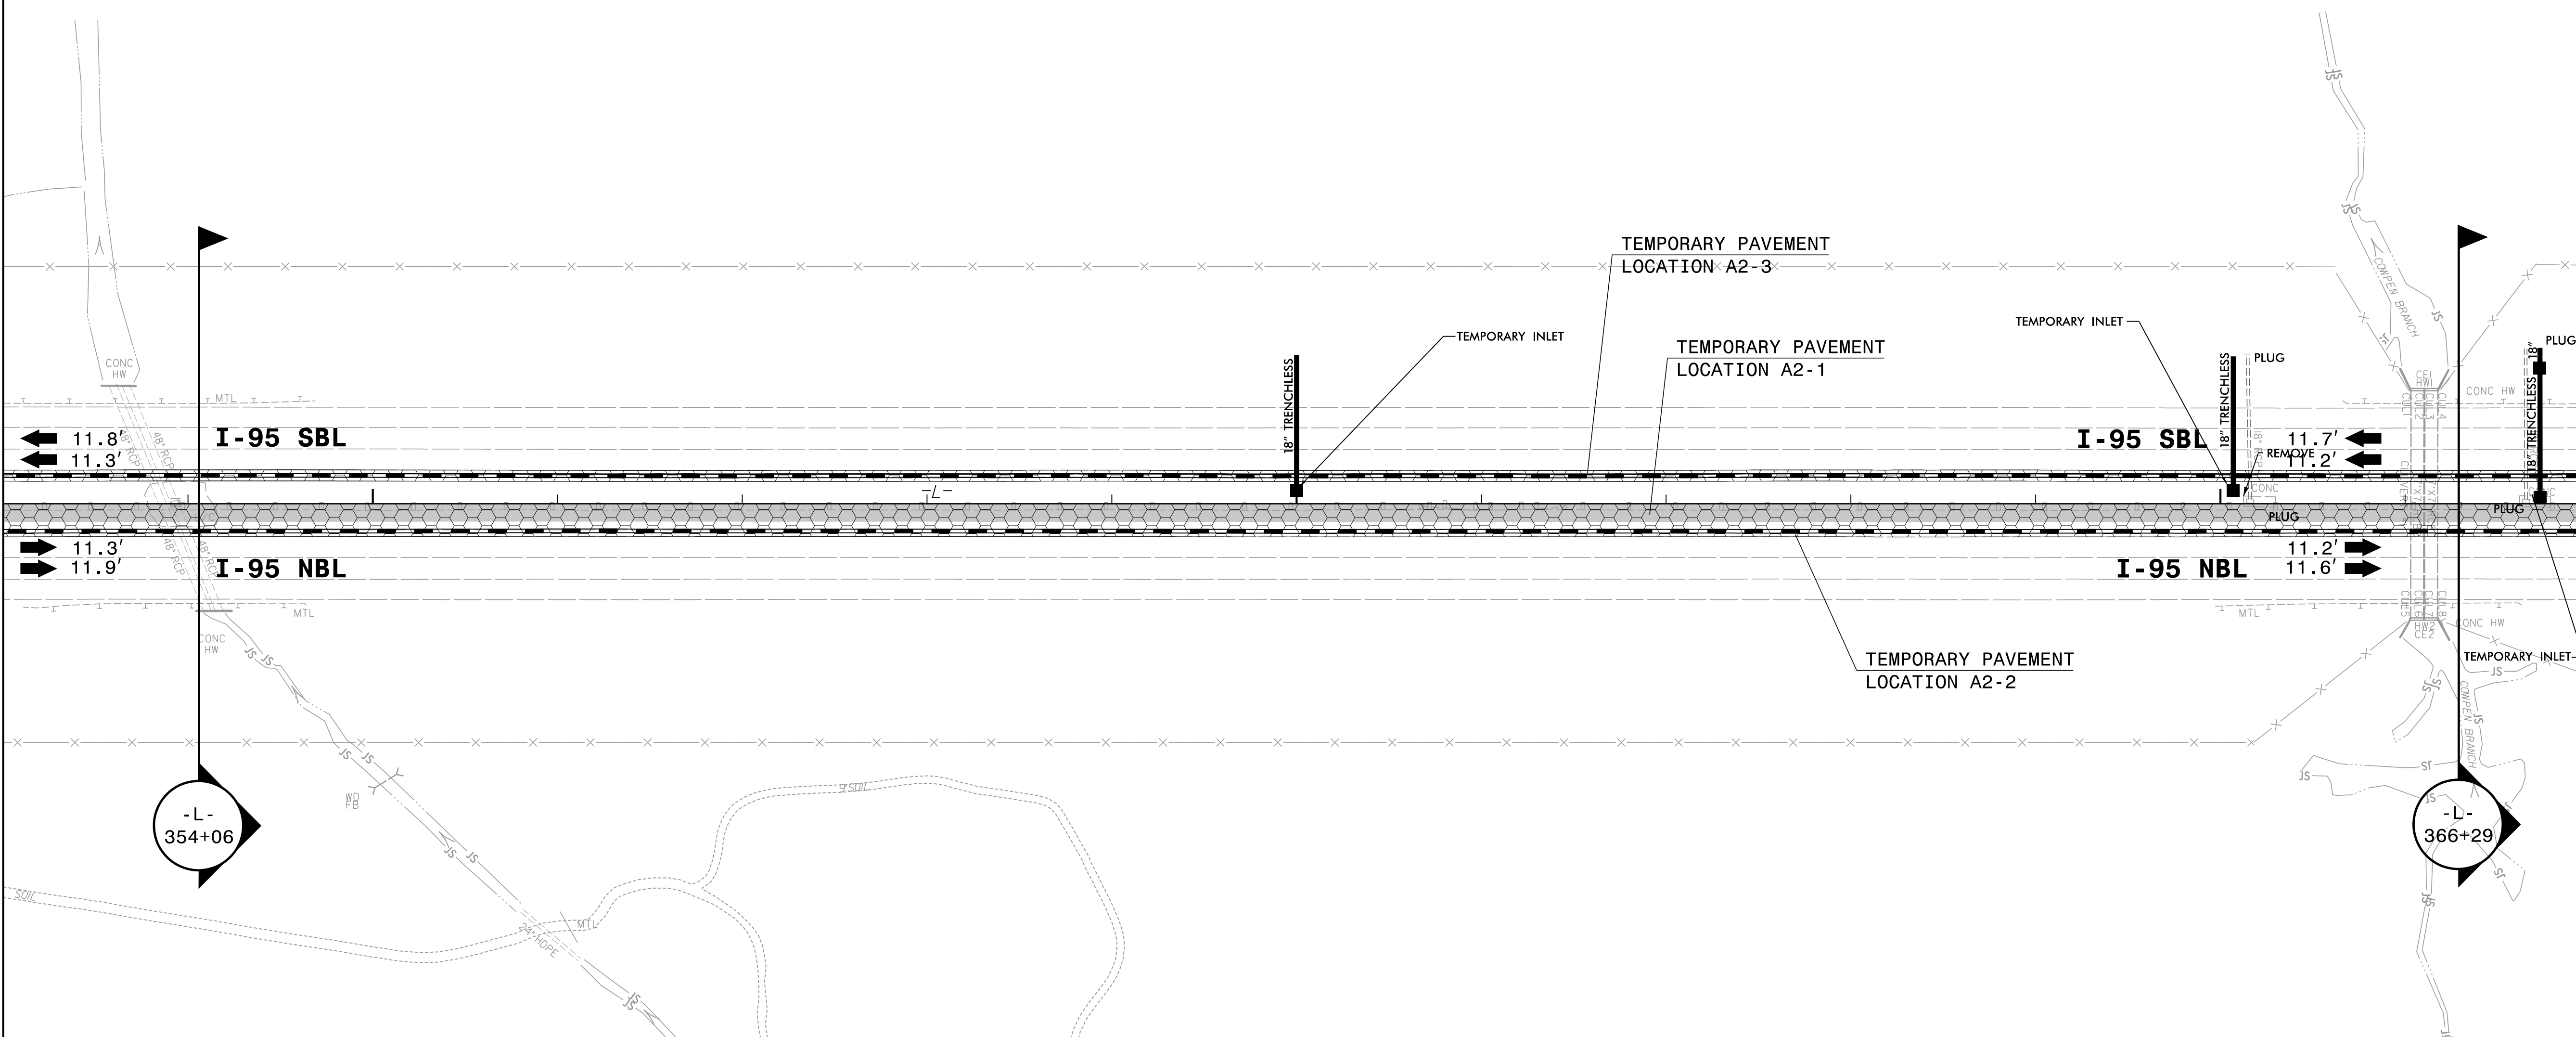

4/12/2022 X:\Raleigh\20-0629.001 - I-5987A TCP Sec IN:05-CAD\I-5987A\TrafficControl\TCP\PSHV\Phase I\I-5987A-TMP\_psh144.dgn JAdorno

**AMT** A. MORTON THOMAS AND ASSOCIATES, INC.  
6131 FALLS OF NEUSE ROAD, SUITE 101 • RALEIGH, NC 27609  
(919) 855-9989 • NC LICENSE NO. F-1049  
WWW.AMTENGINEERING.COM

APPROVED: \_\_\_\_\_  
DATE: 04/12/2022

*(Professional Engineer Seal: David A. Shindler, License No. 48219, State of North Carolina)*

5/18/2022

**DOCUMENT NOT CONSIDERED FINAL  
UNLESS ALL SIGNATURES COMPLETED**



**TEMPORARY TRAFFIC CONTROL  
PHASE I DETAIL**