



PROJ. REFERENCE NO.	SHEET NO.
I-5987A	TMP-156

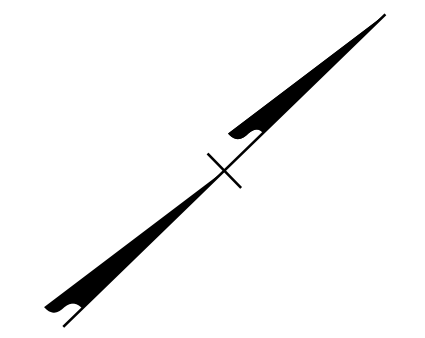

MATCHLINE
-Y3- STA 35+00.00 SEE SHEET TMP-152

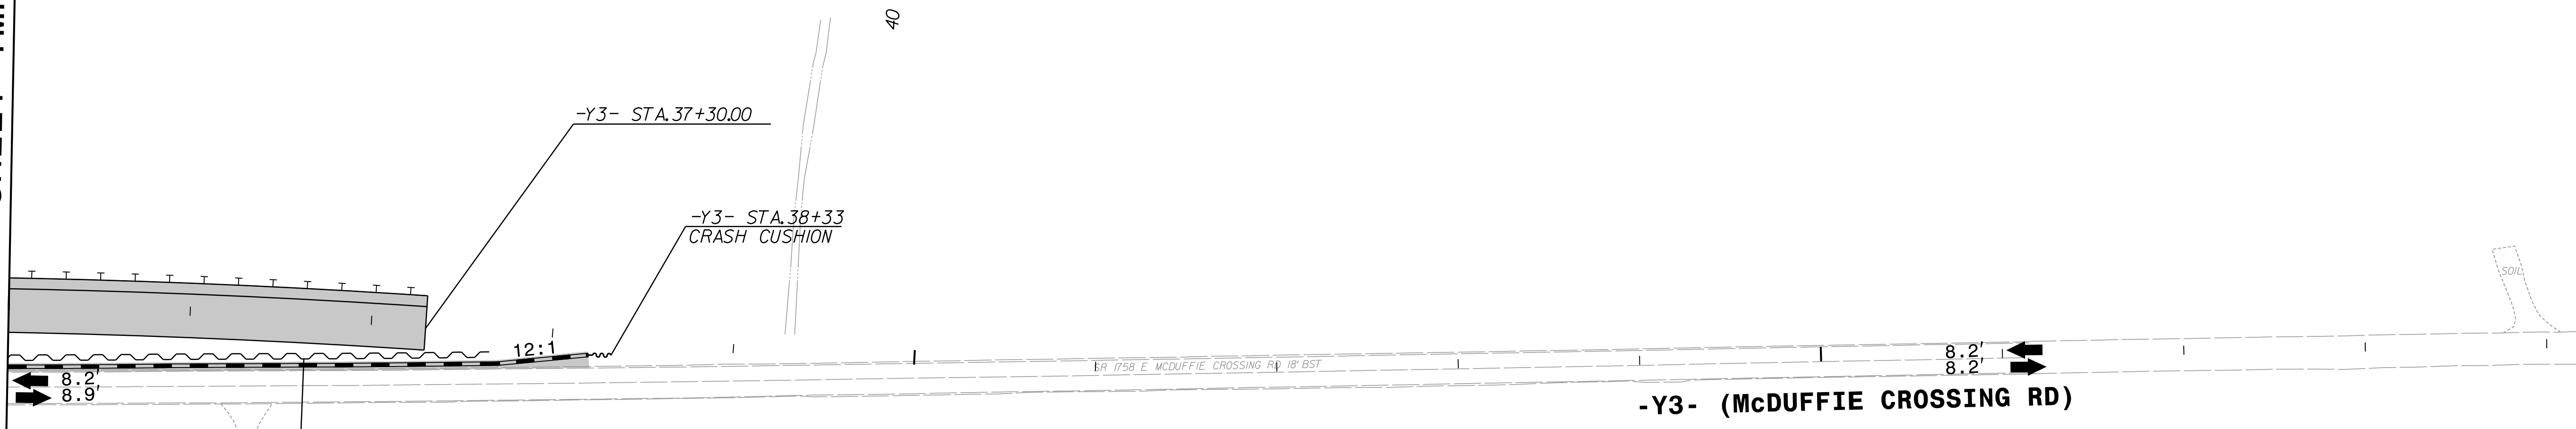

A2-29 QUANTITY = 8185 SQ. FT.
 TEMPORARY SHORING
 FROM -Y3- STA. 31+28, 11.5'
 TO -Y3- STA. 37+66, 11.5'
 (SEE SHEET TMP-2TS7 FOR
 TEMPORARY SHORING NOTES)


4/12/2022
 X:\Raleigh\20-0629.001 - I-5987A TCP Sec II\05-CAD\I-5987A\TrafficControl\TCP\PSHVPhase II-I-5987A-TMP_psh156.dgn
 JAdorno

AMT A. MORTON THOMAS AND ASSOCIATES, INC.
 6131 FALLS OF NEUSE ROAD, SUITE 101 • RALEIGH, NC 27609
 (919) 855-9989 • NC LICENSE NO. F-1049
 WWW.AMTENGINEERING.COM

APPROVED: _____
 DATE: 04/12/2022

5/18/2022

**DOCUMENT NOT CONSIDERED FINAL
 UNLESS ALL SIGNATURES COMPLETED**

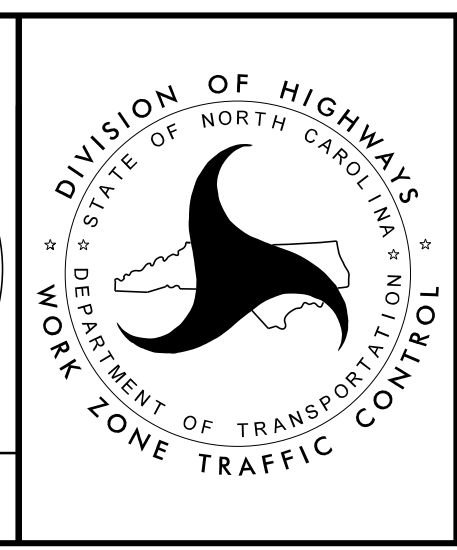

**TEMPORARY TRAFFIC CONTROL
 PHASE I DETAIL**