


A2-1 QUANTITY = 8359 SQ. FT.

TEMPORARY SHORING
FROM -L- STA. 347+00, 39.0'
TO -L- STA. 362+00, 39.0'



(SEE SHEET TMP-2TS5 FOR
TEMPORARY SHORING NOTES)

MATCHLINE -L- STA 340+00.00 SEE SHEET TMP-49/75
END I-5987A SECTION 1 - BEGIN I-5987A SECTION 2

MATCHLINE -L- STA 353+00.00 SEE SHEET TMP-158

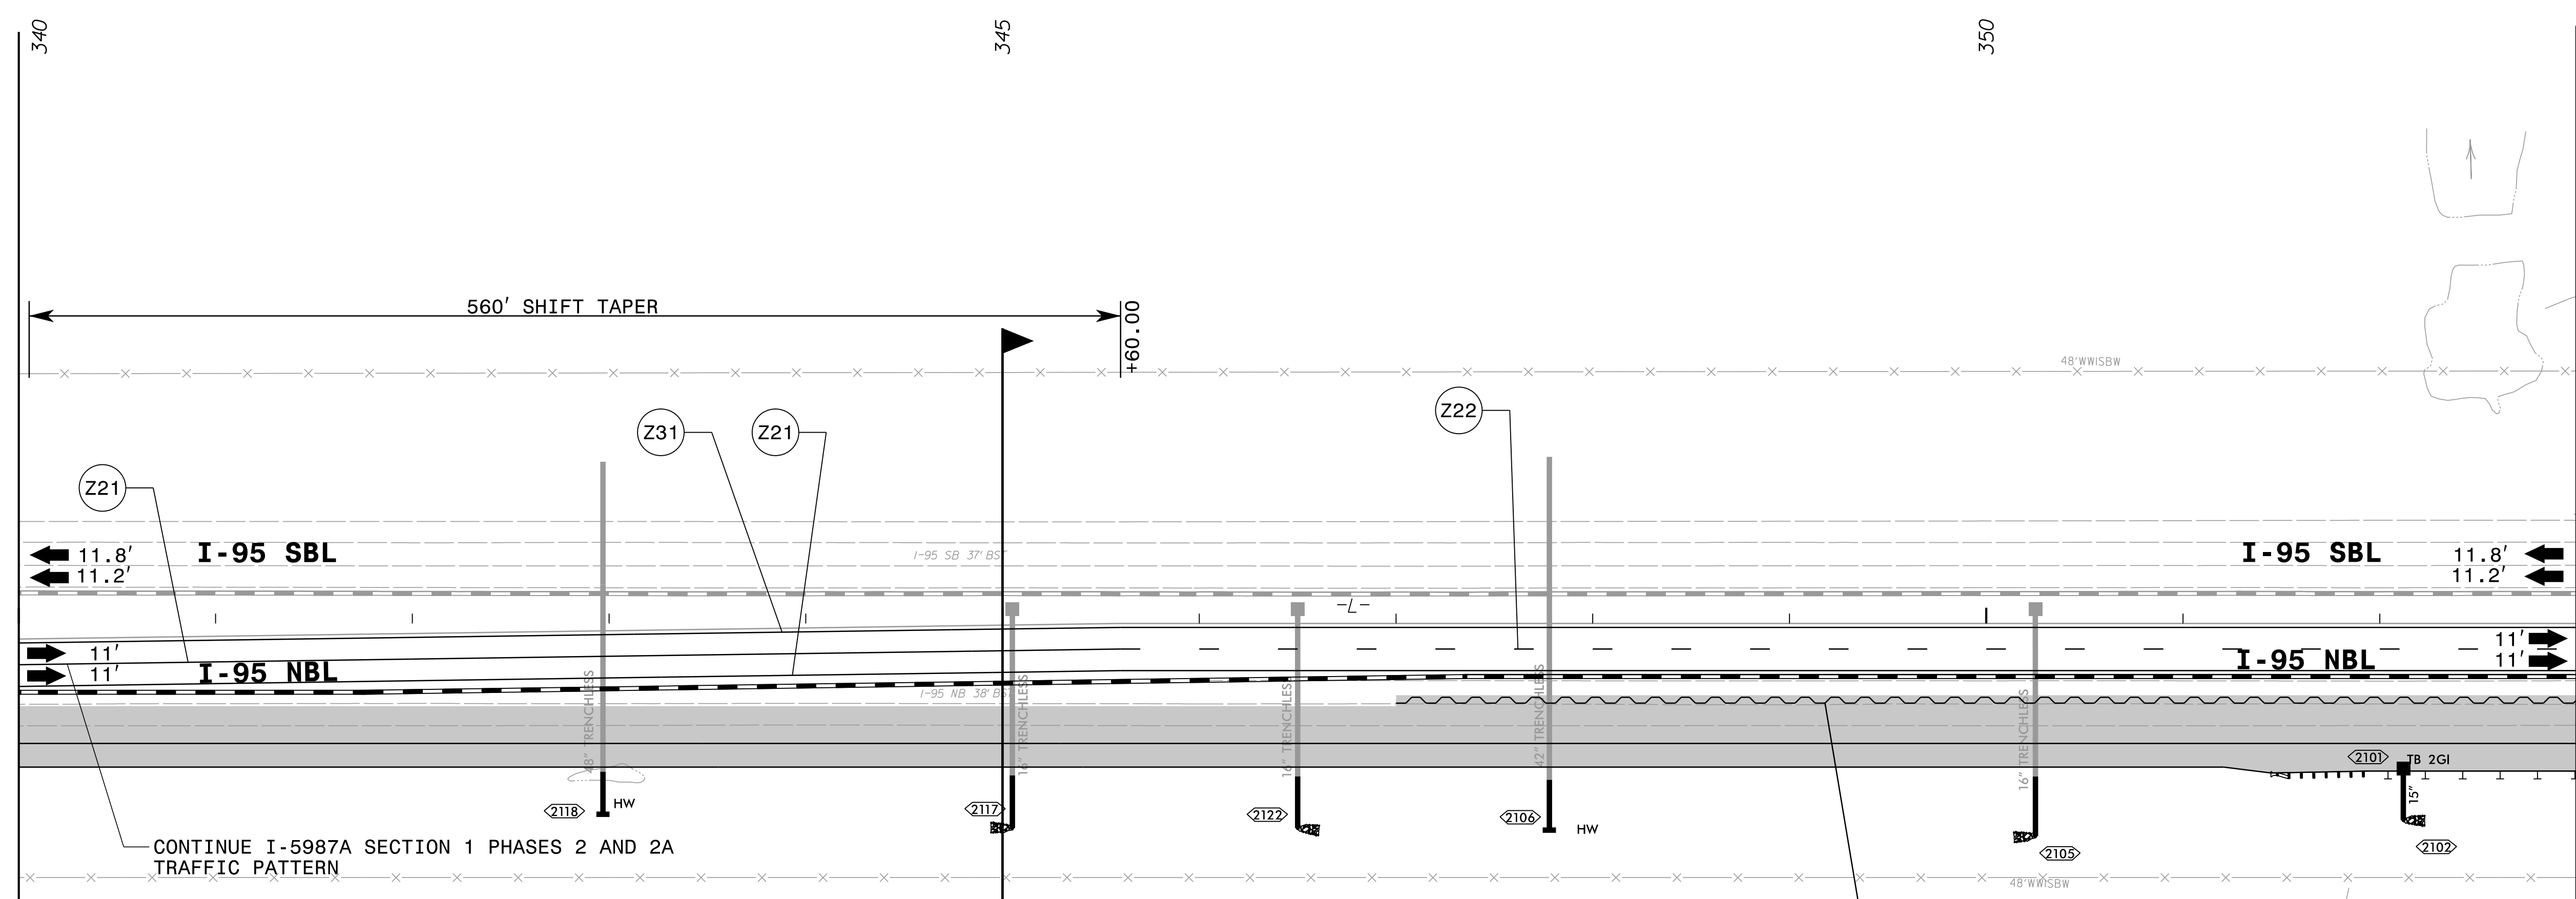

CONTINUE I-5987A SECTION 1 PHASES 2 AND 2A
TRAFFIC PATTERN

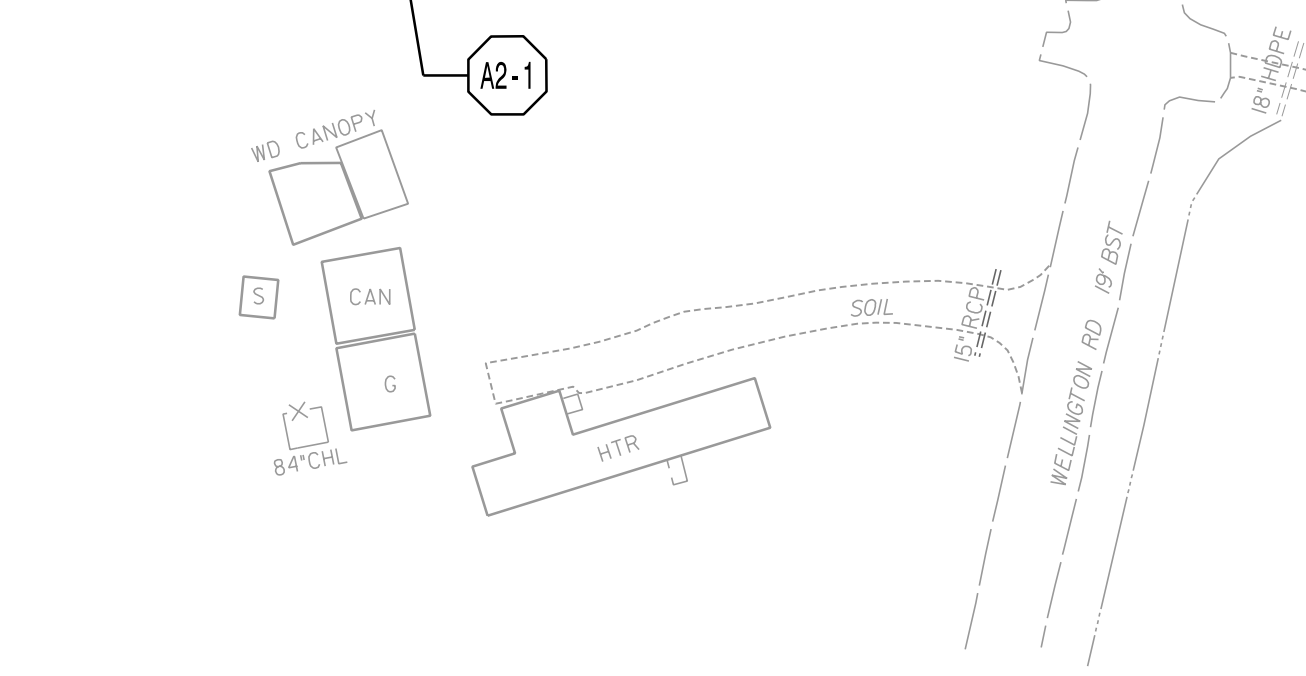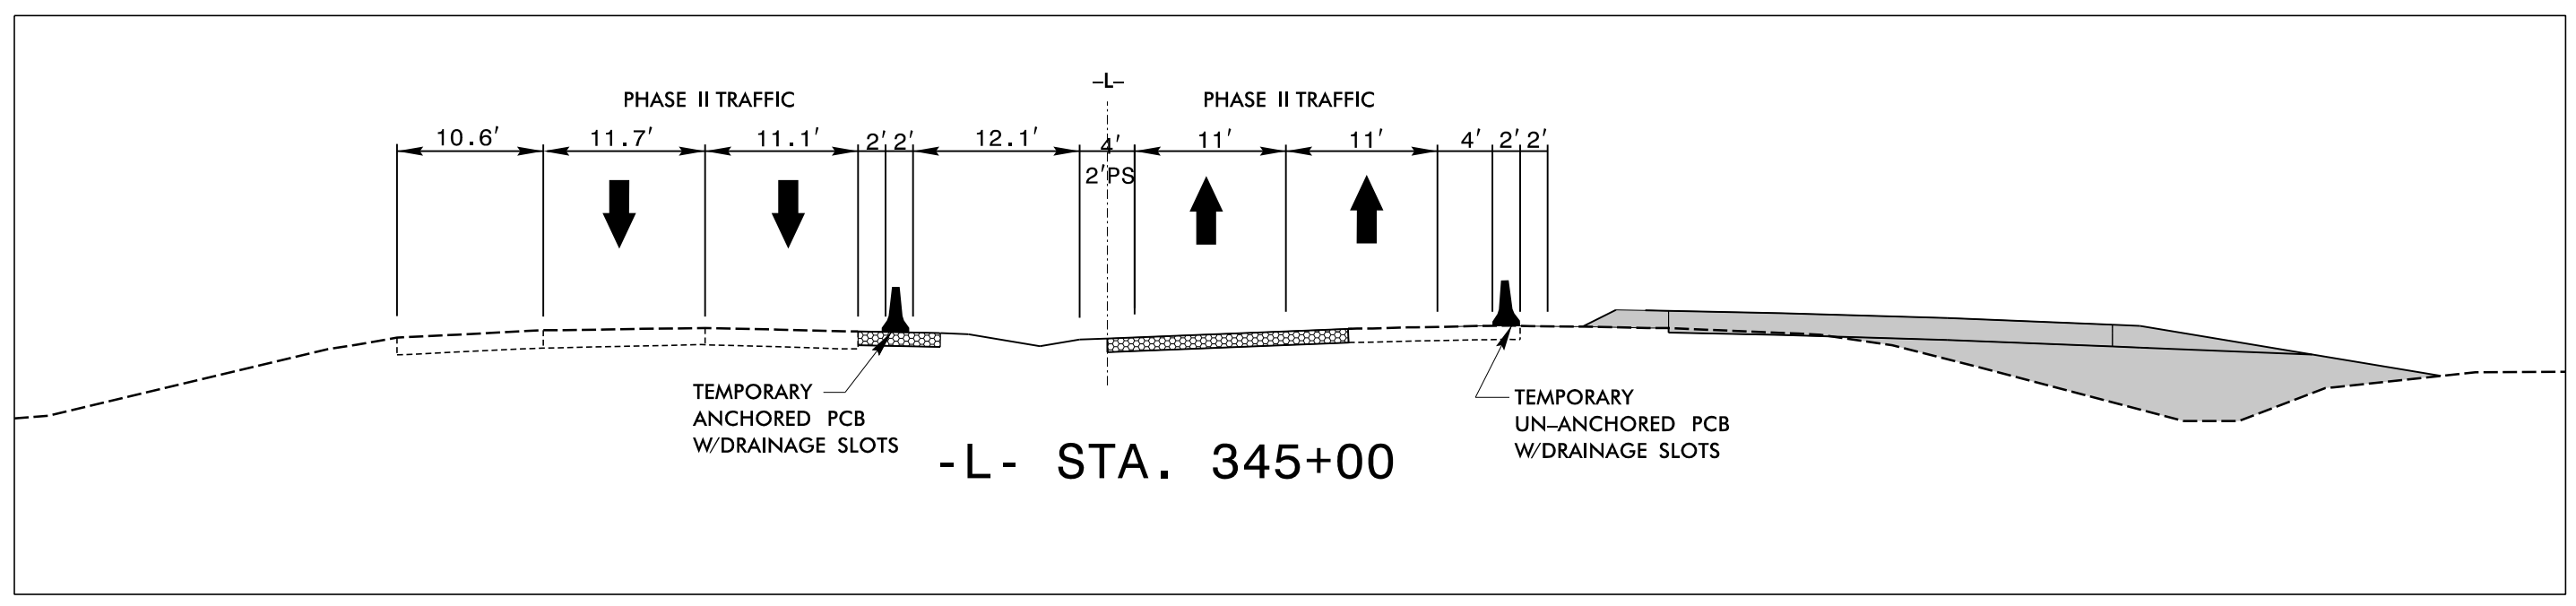


4/15/2022
X:\Raleigh\20-0629.001 - I-5987A TCP Sec II\05-CAD\I-5987A\TrafficControl\CP\PSHV\Phase 2\I-5987A_TMP_psh57.dgn
JAdorno

AMT A. MORTON THOMAS AND ASSOCIATES, INC.
6131 FALLS OF NEUSE ROAD, SUITE 101 • RALEIGH, NC 27609
(919) 855-9989 • NC LICENSE NO. F-1049
WWW.AMTENGINEERING.COM

APPROVED: _____
DATE: 04/12/2022

Professional Engineer Seal for David A. Shindler, License No. 482169, State of North Carolina. Date: 5/18/2022.

**DOCUMENT NOT CONSIDERED FINAL
UNLESS ALL SIGNATURES COMPLETED**

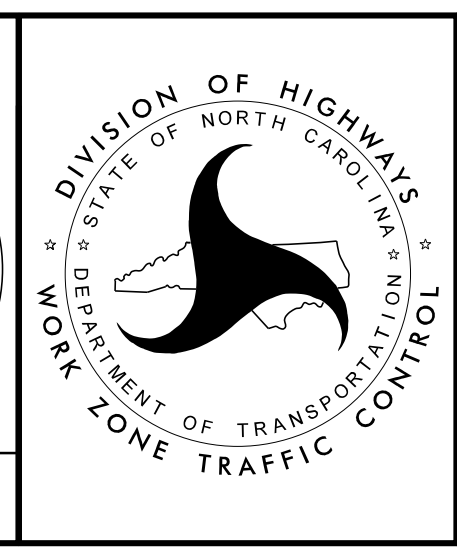

**TEMPORARY TRAFFIC CONTROL
PHASE II DETAIL**