



-L- STA. 354+06

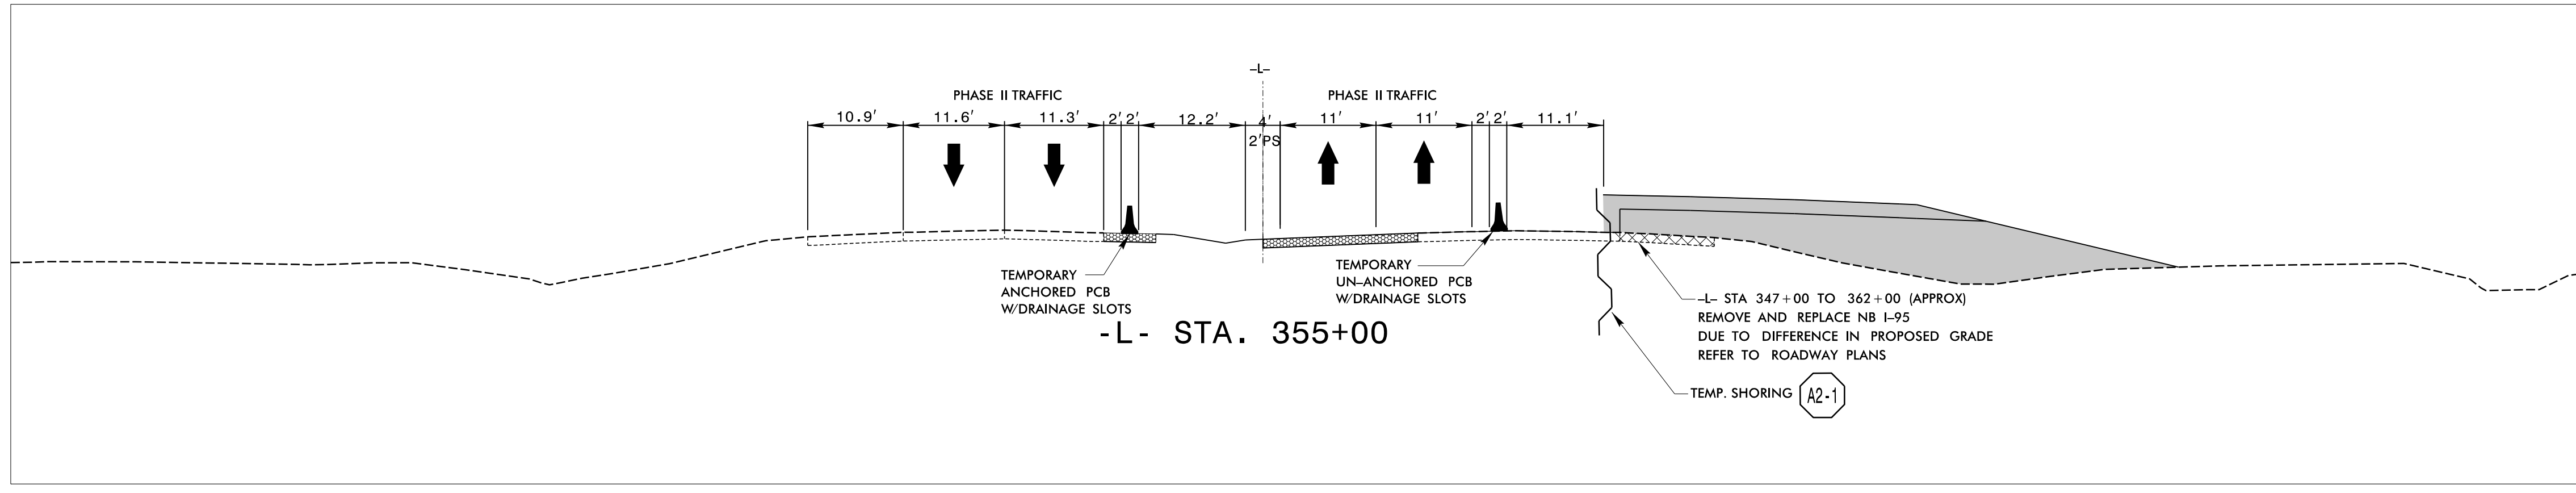


-L- STA. 355+00

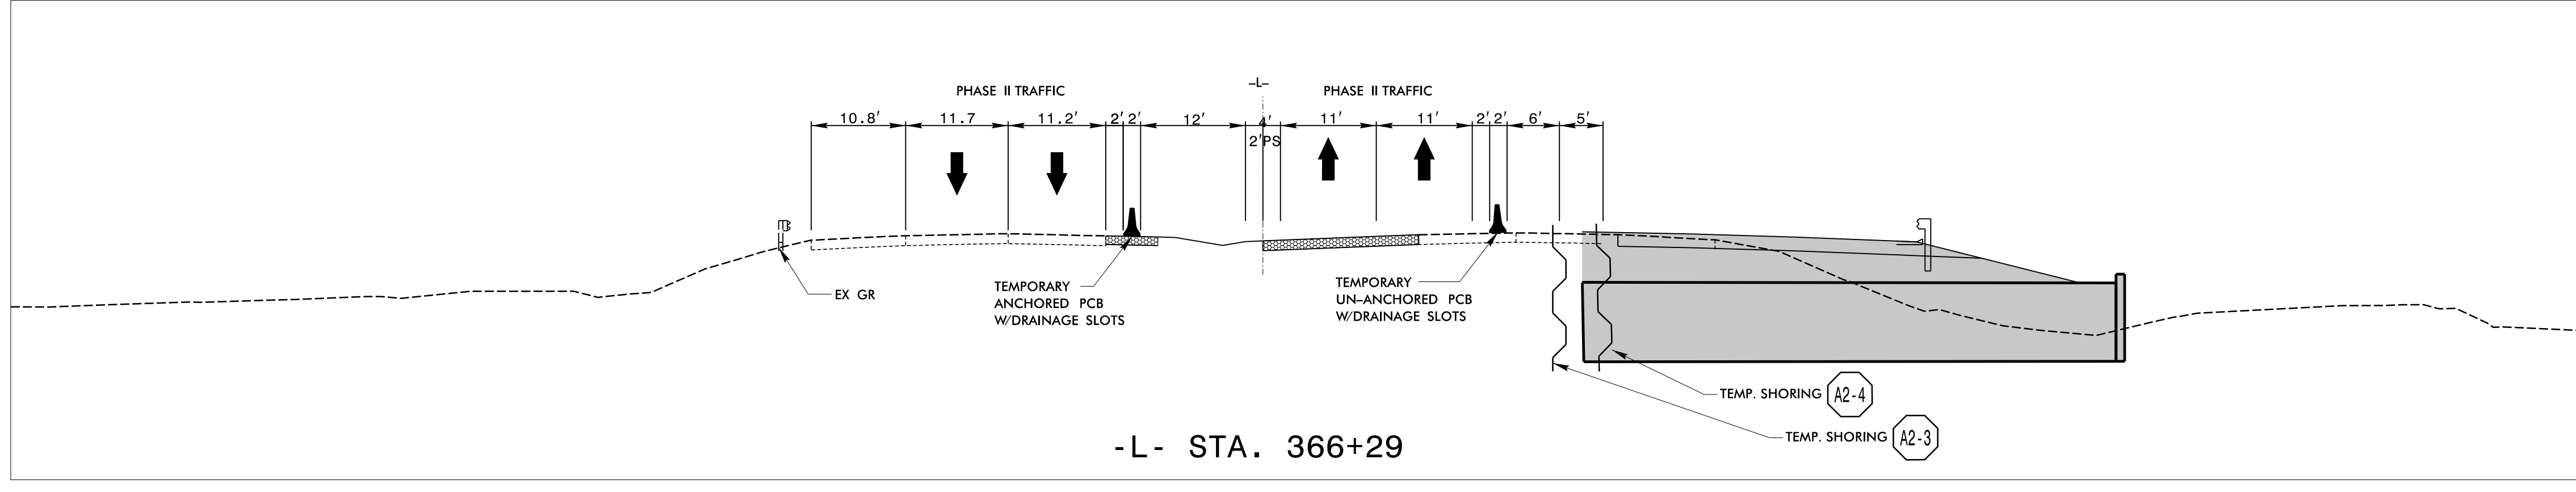

-L- STA. 366+29


4/12/2022 X:\Raleigh\20-0629.001 - I-5987A TCP Sec II\05-CAD\I-5987A\TrafficControl\TCP\PSHV\Phase 2\I-5987A_TMP_psh158A.dgn JAdorno

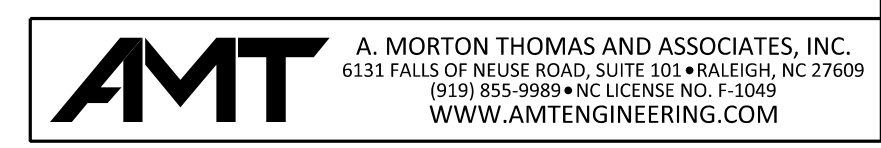

APPROVED: _____
 DATE: 04/12/2022

5/18/2022

**DOCUMENT NOT CONSIDERED FINAL
UNLESS ALL SIGNATURES COMPLETED**

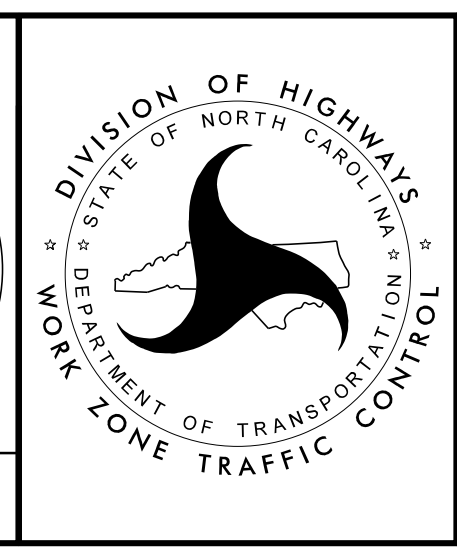

**TEMPORARY TRAFFIC CONTROL
PHASE II
CUT SECTIONS**