





**A2-13** QUANTITY = 933 SQ. FT.  
 TEMPORARY SHORING  
 FROM -L- STA. 454+26, 34.0'  
 TO -L- STA. 455+10, 34.0'  
 (SEE SHEET TMP-2TS6 FOR  
 TEMPORARY SHORING NOTES)

**A2-14** QUANTITY = 933 SQ. FT.  
 TEMPORARY SHORING  
 FROM -L- STA. 454+26, 39.0'  
 TO -L- STA. 455+10, 39.0'  
 (SEE SHEET TMP-2TS6 FOR  
 TEMPORARY SHORING NOTES)

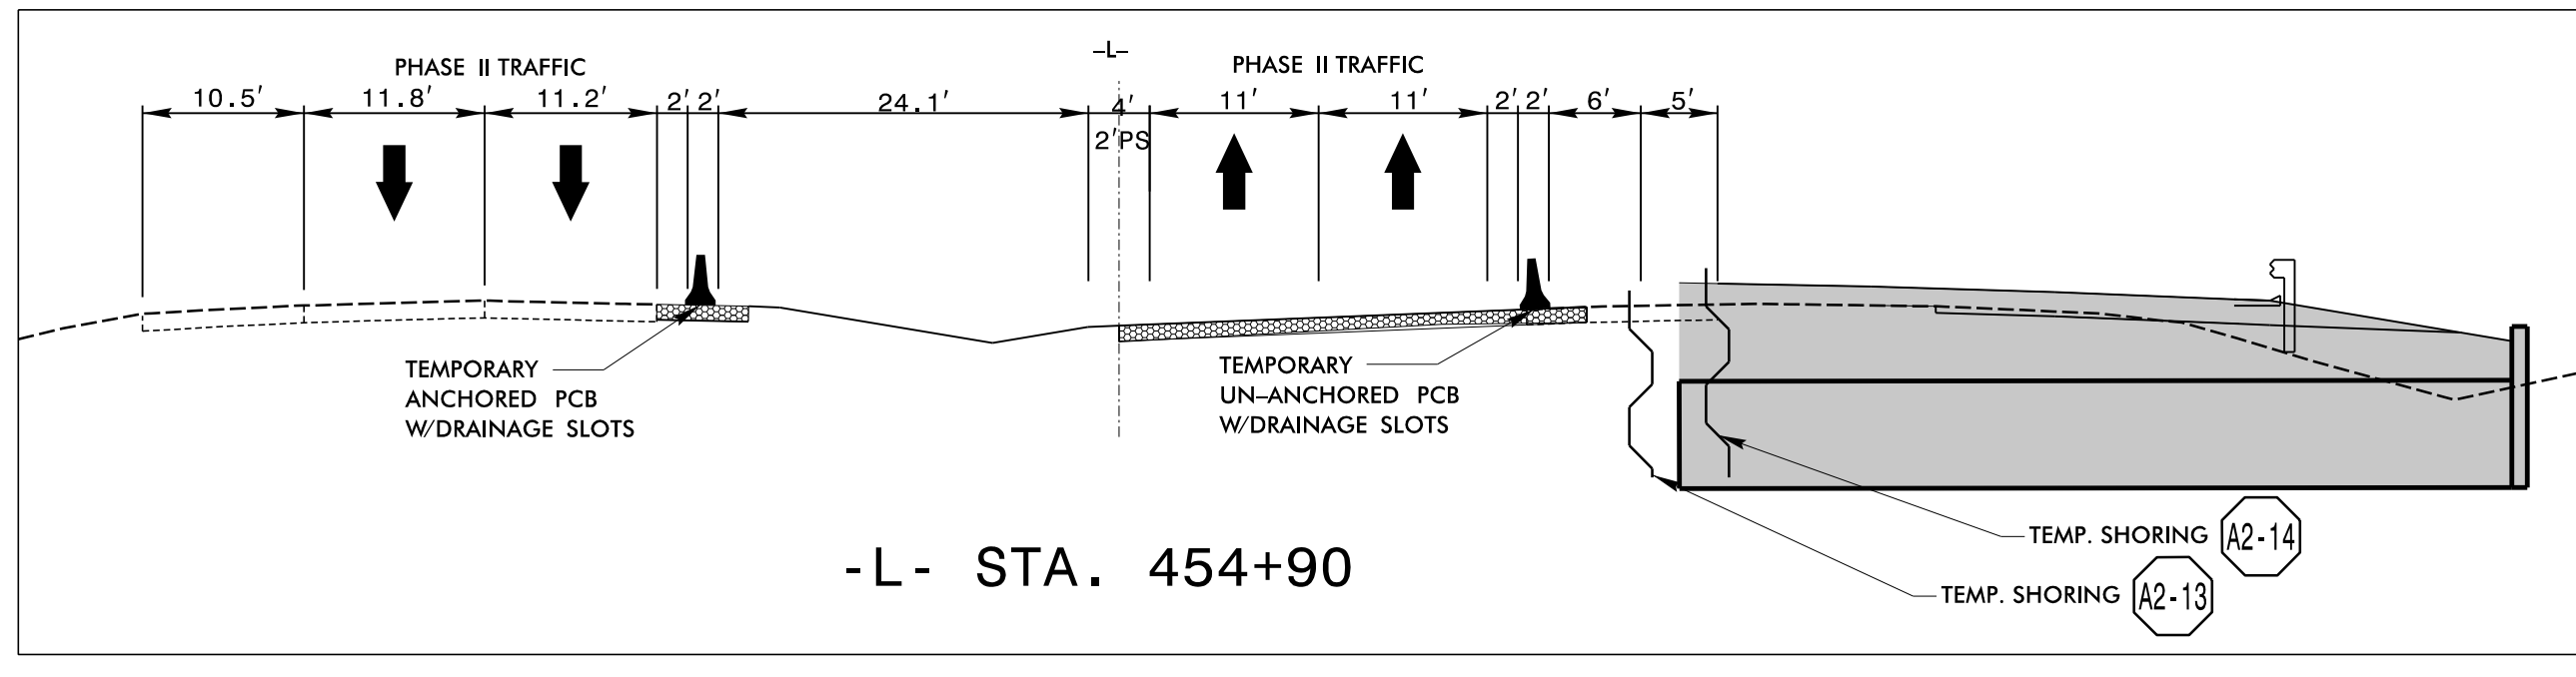


MATCHLINE -L- STA 445+00.00 SEE SHEET TMP-164

MATCHLINE -L- STA 458+00.00 SEE SHEET TMP-166

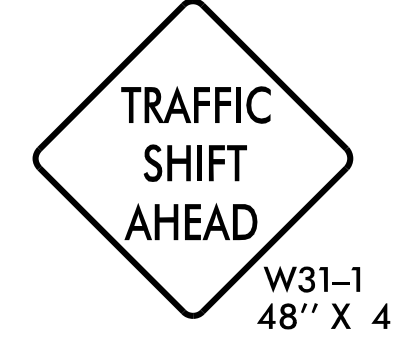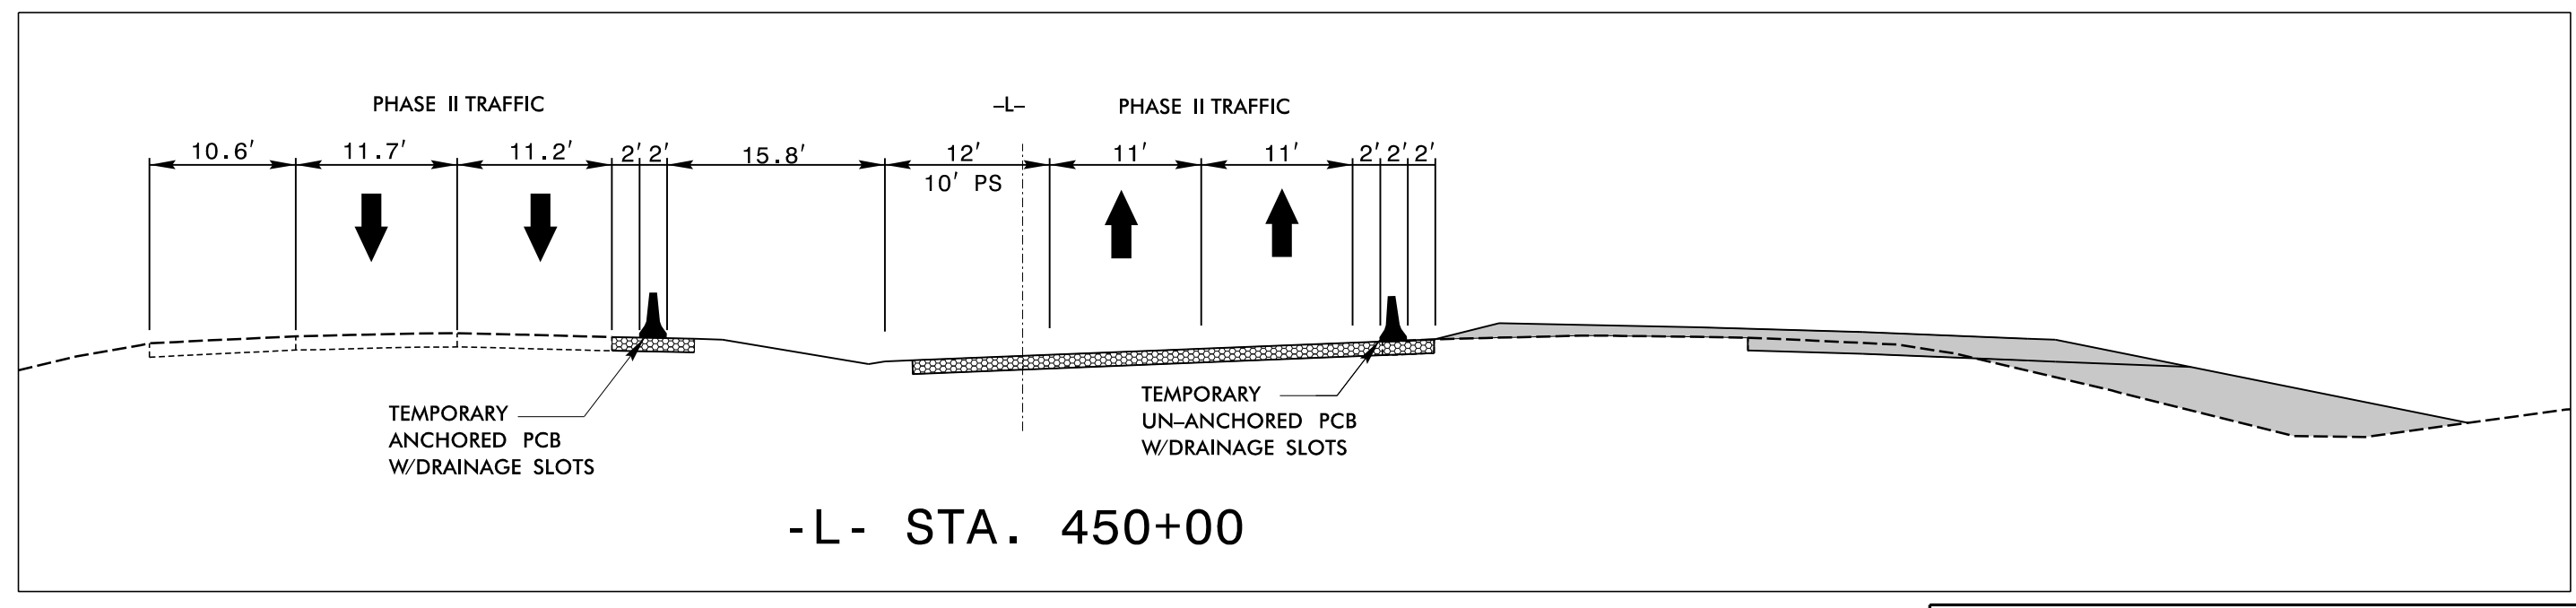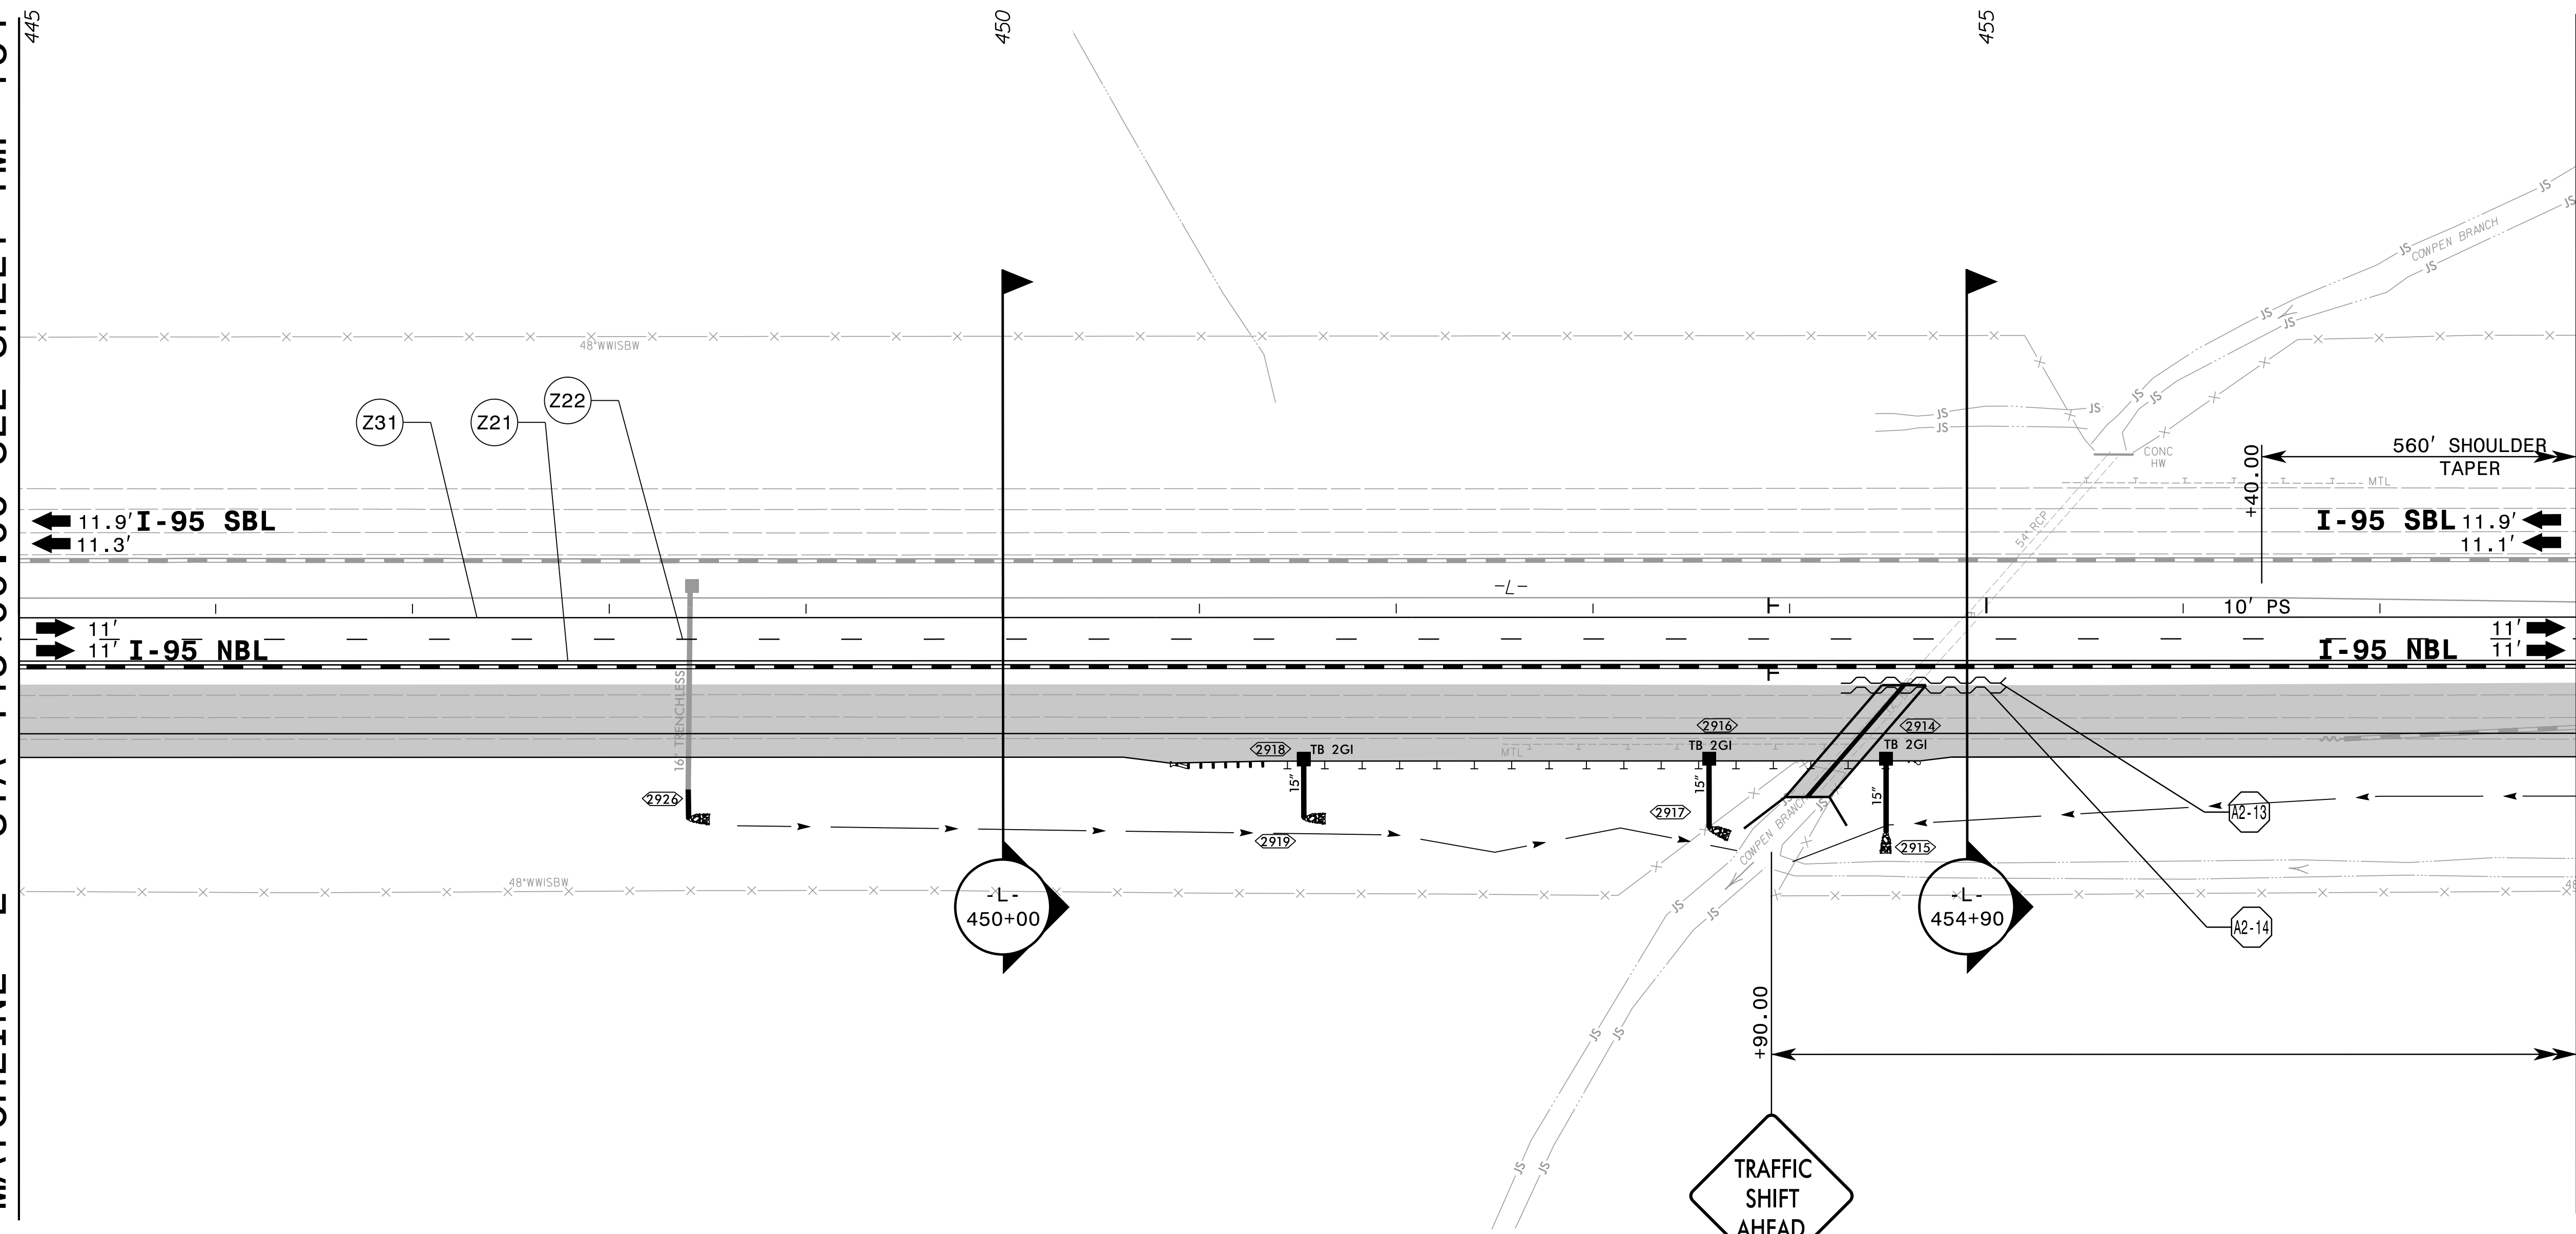

APPROVED: \_\_\_\_\_  
 DATE: 04/12/2022

**AMT**  
 A. MORTON THOMAS AND ASSOCIATES, INC.  
 6131 FALLS OF NEUSE ROAD, SUITE 101 • RALEIGH, NC 27609  
 (919) 855-9989 • NC LICENSE NO. F-10499  
 WWW.AMTEngineering.COM

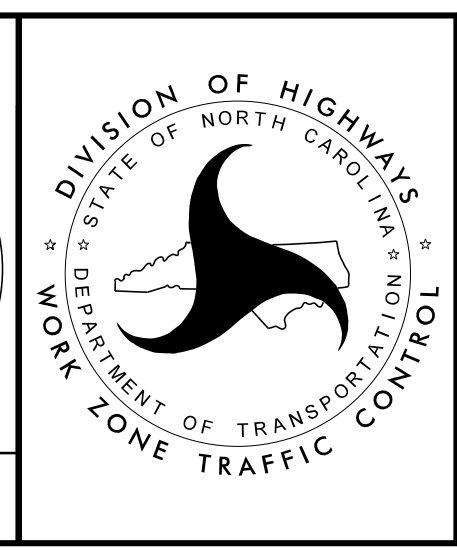

**TEMPORARY TRAFFIC CONTROL  
 PHASE II DETAIL**

4/12/2022 X:\Raleigh\20-0629.001 - I-5987A TCP Sec II\05-CAD\I-5987A\TrafficControl\CPN\PSHV\Phase 2\I-5987A\_TMP\_psh165.dgn JAdorno