



| | |
|---------------------|-----------|
| PROJ. REFERENCE NO. | SHEET NO. |
| I-5987A | TMP-170 |

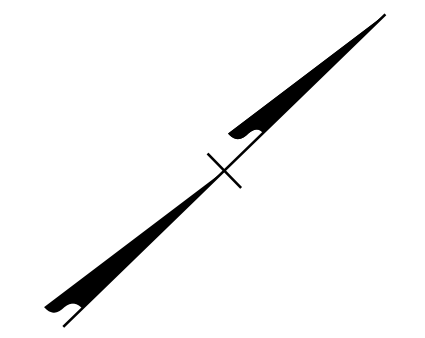

MATCHLINE
-Y3- STA 35+00.00 SEE SHEET TMP-166

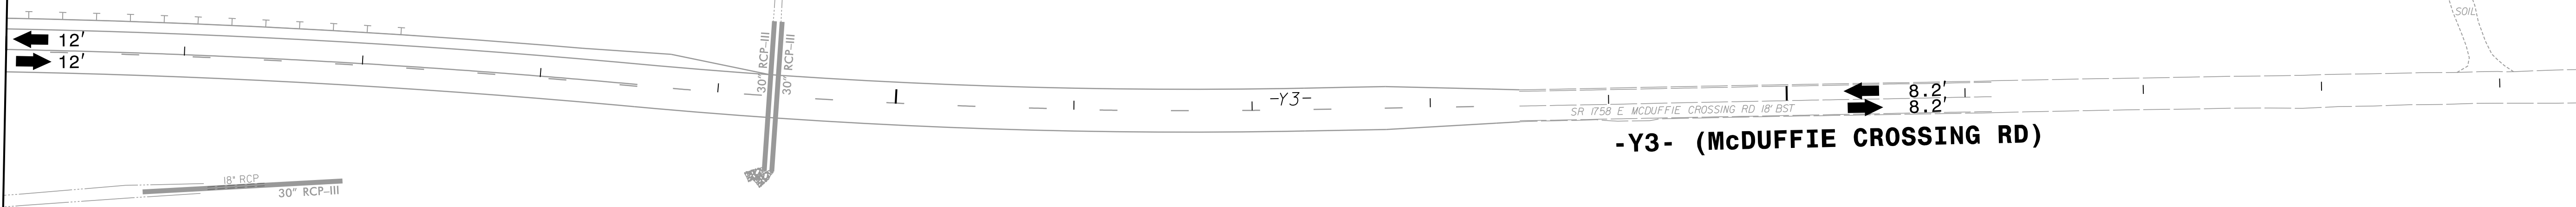

-Y3- (McDUFFIE CROSSING RD)


4/12/2022
X:\Raleigh\20-0629.001 - I-5987A TCP Sec II\05-CAD\I-5987A\Traffic\TrafficControl\TCP\PSHV\Phase 2\I-5987A_TMP_psh170.dgn
JAdorno

AMT A. MORTON THOMAS AND ASSOCIATES, INC.
6131 FALLS OF NEUSE ROAD, SUITE 101 • RALEIGH, NC 27609
(919) 855-9989 • NC LICENSE NO. F-1049
WWW.AMTENGINEERING.COM

APPROVED: _____
DATE: 04/12/2022

5/18/2022

**DOCUMENT NOT CONSIDERED FINAL
UNLESS ALL SIGNATURES COMPLETED**

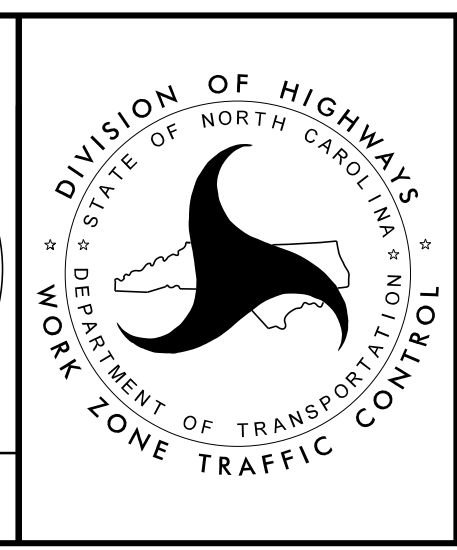

TEMPORARY TRAFFIC CONTROL
PHASE II DETAIL