

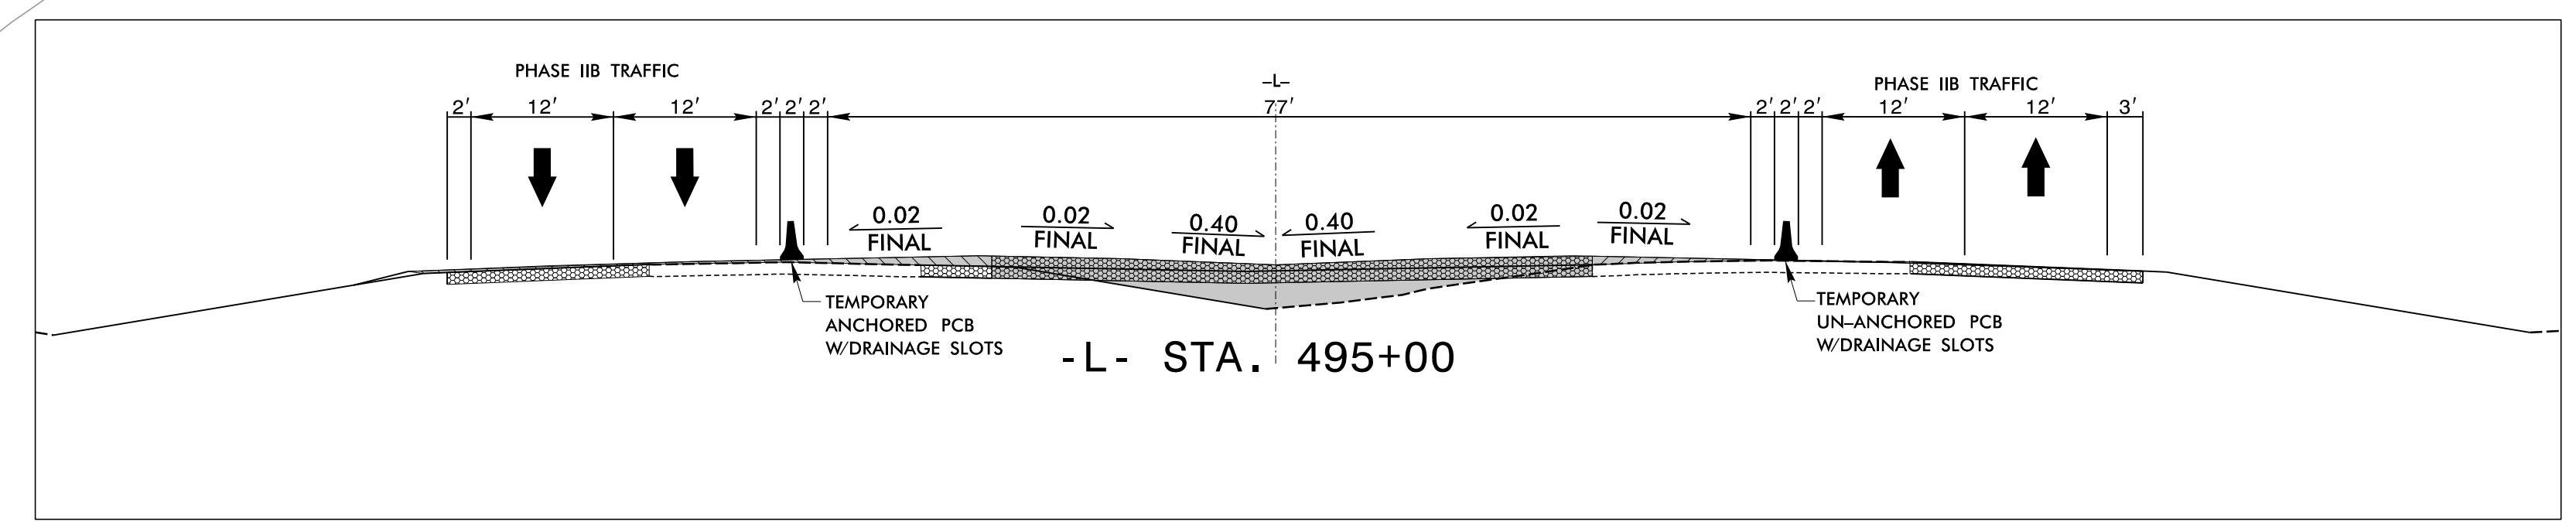


TEMPORARY PAVEMENT LOCATION A2-13 ON THE MEDIAN OF I-95 ON -L- FROM STA 477+00 +/- TO STA 495+00 +/- FOR TEMPORARY TRAFFIC PATTERN(68,435 SF)

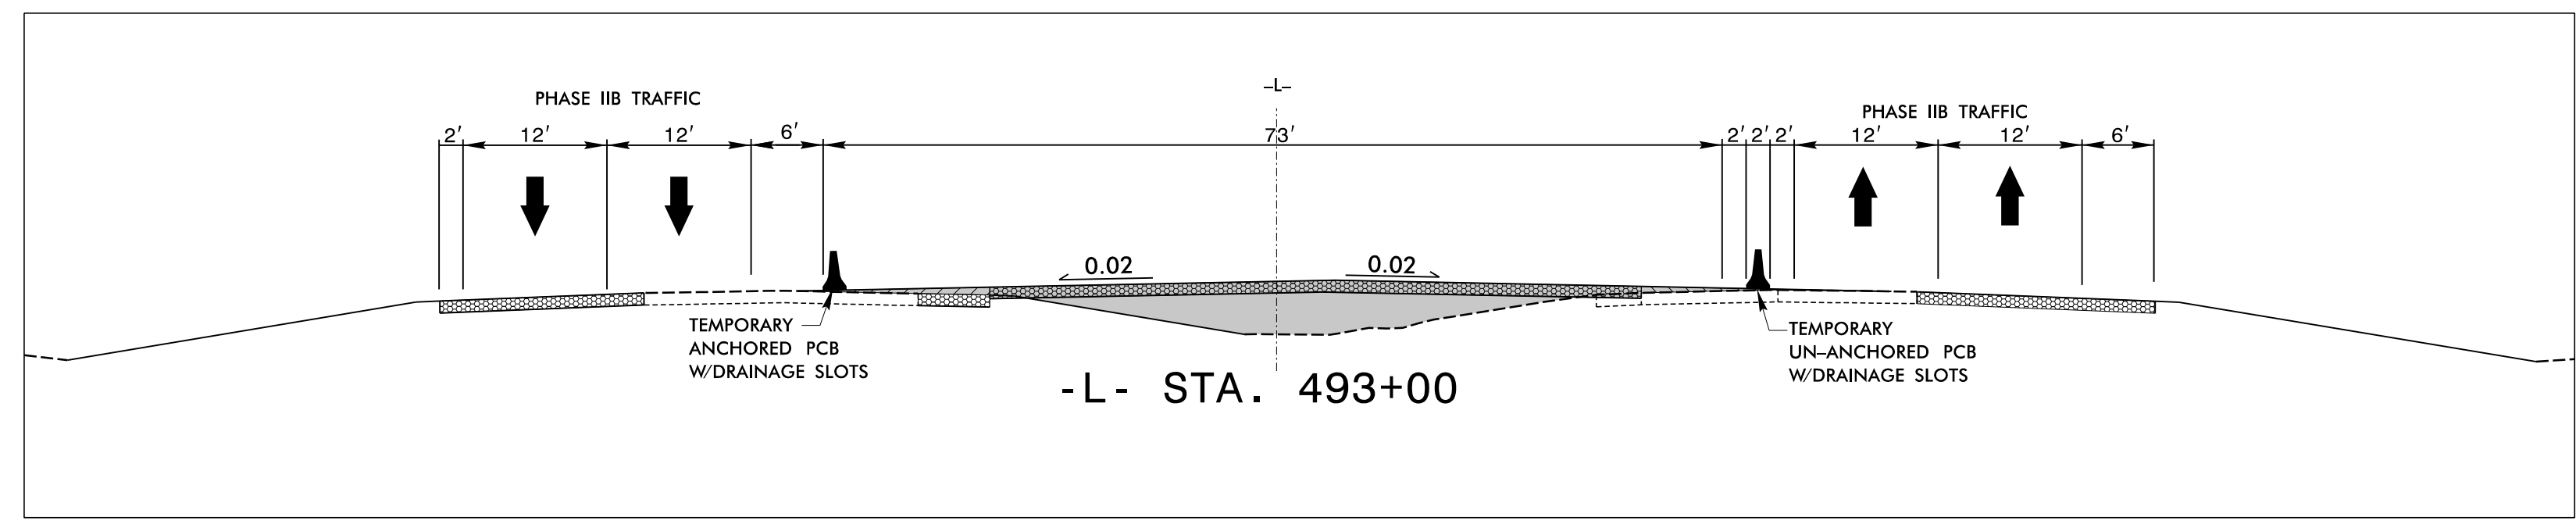

MATCHLINE -L- STA 486+00.00 SEE SHEET TMP-181

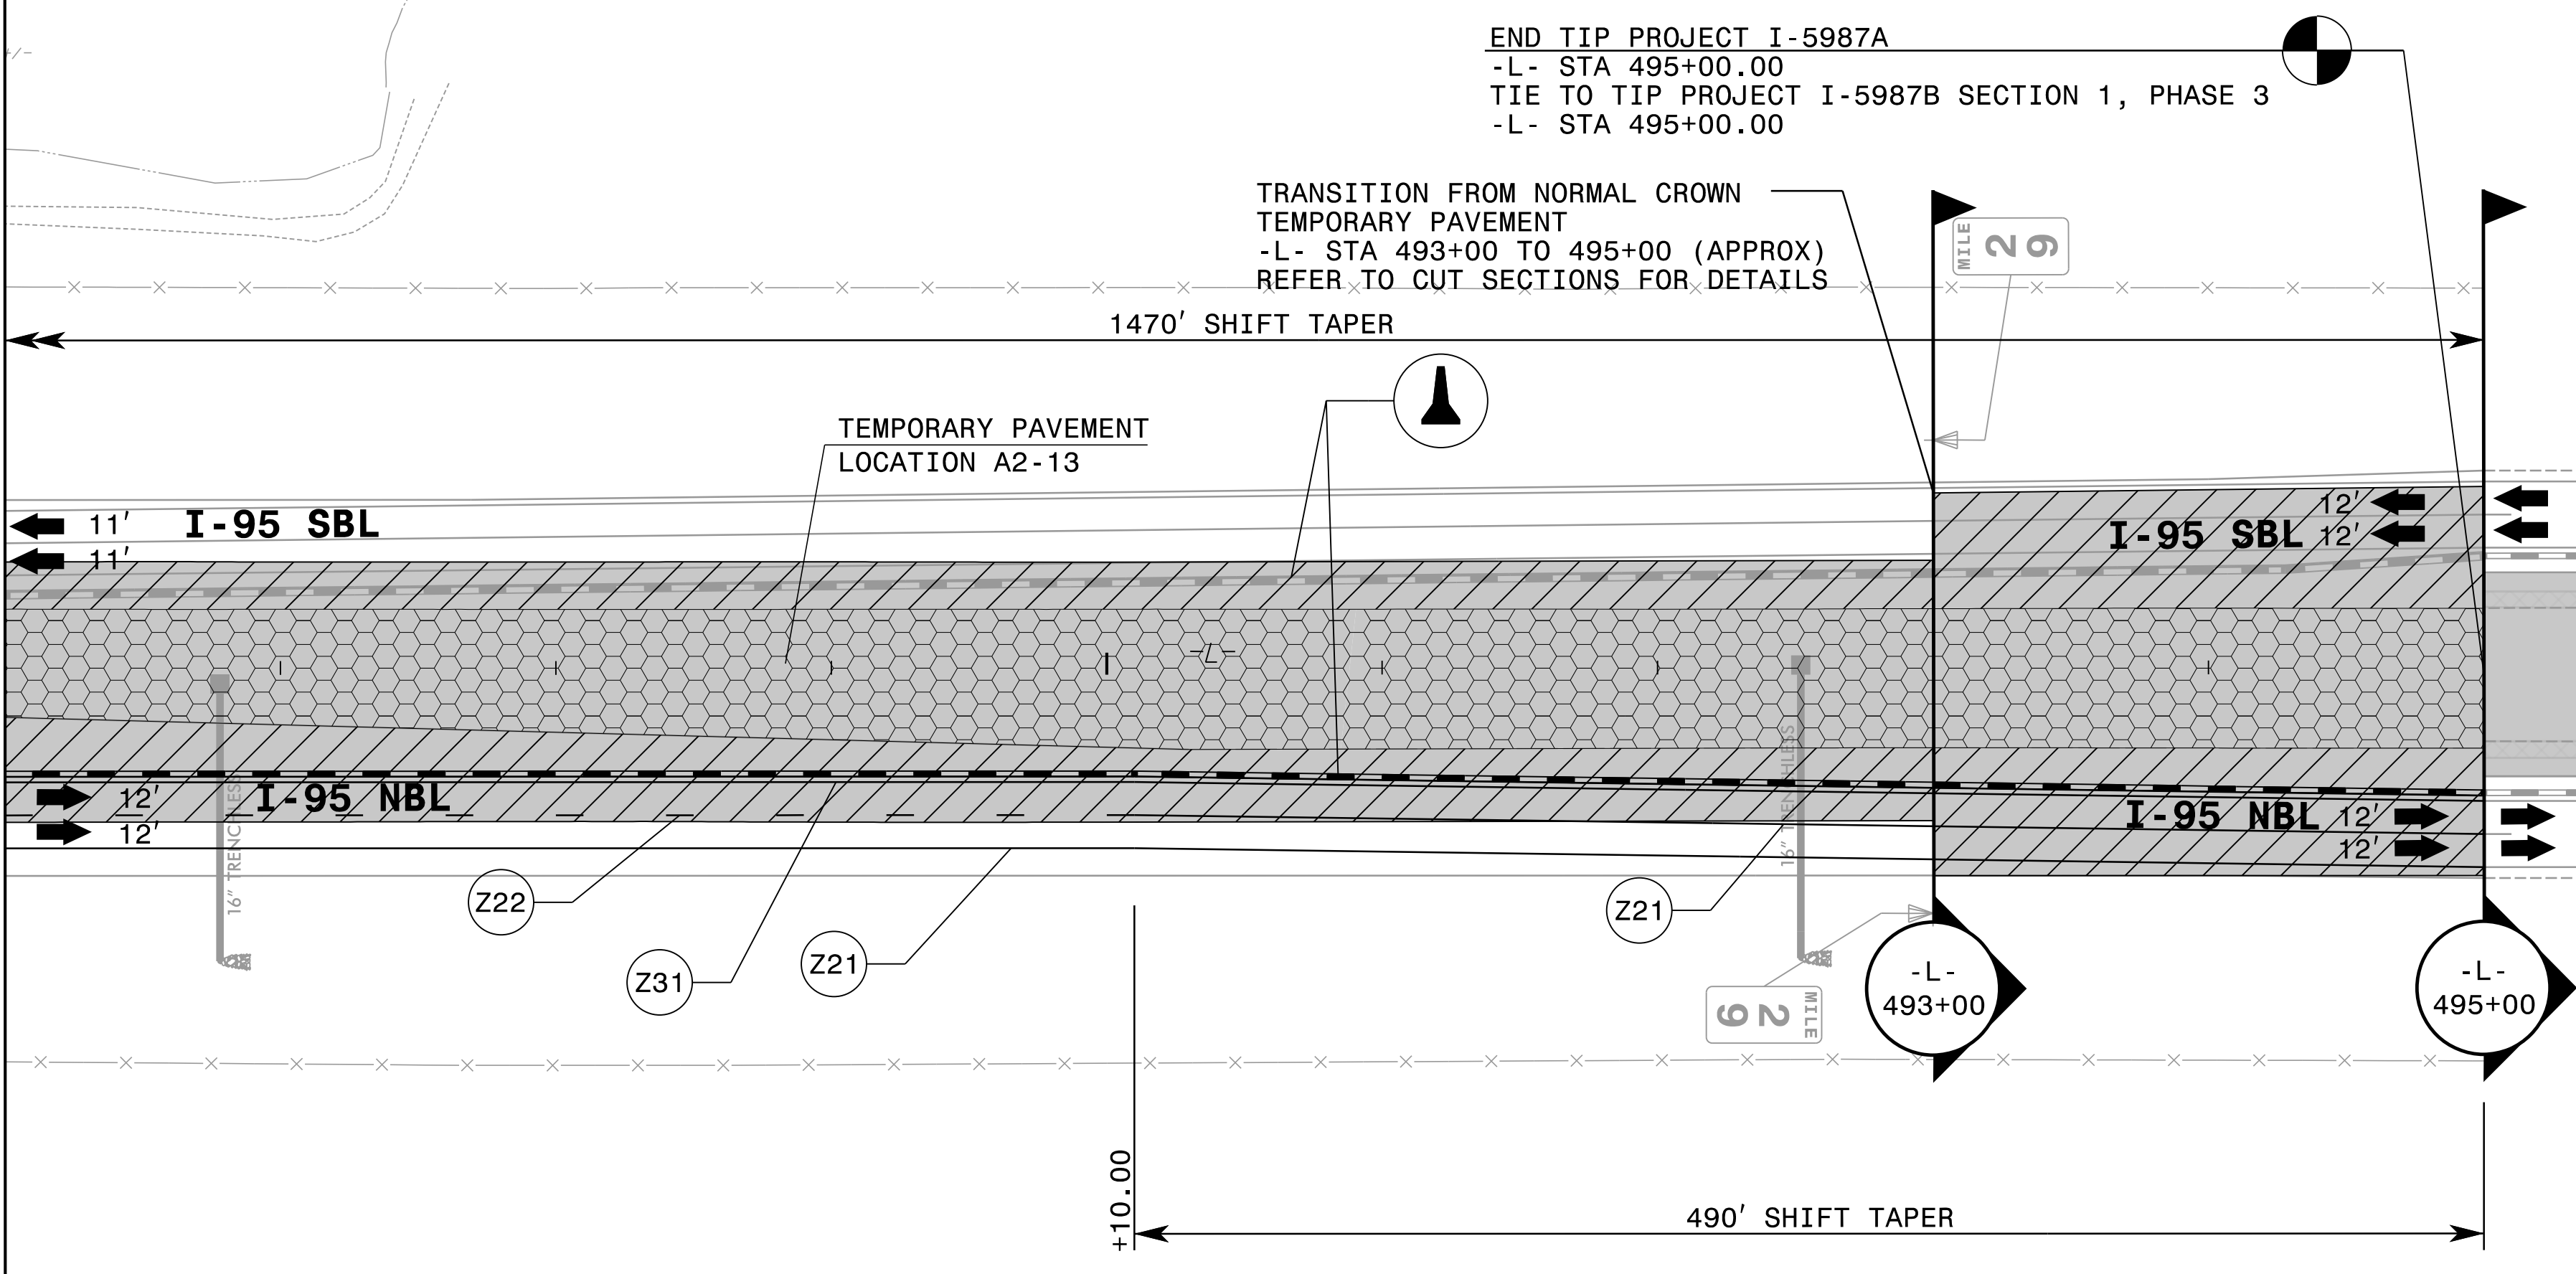

END TIP PROJECT I-5987A
 -L- STA 495+00.00
 TIE TO TIP PROJECT I-5987B SECTION 1, PHASE 3
 -L- STA 495+00.00

TRANSITION FROM NORMAL CROWN TO TEMPORARY PAVEMENT
 -L- STA 493+00 TO 495+00 (APPROX)
 REFER TO CUT SECTIONS FOR DETAILS


4/12/2022 X:\Raleigh\20-0629.001 - I-5987A TCP Sec IN\05-CAD\I-5987A\TrafficControl\TCP\PSHV\Phase 2B\I-5987A_TMP_psh182.dgn JAdorno

AMT A. MORTON THOMAS AND ASSOCIATES, INC.
 6131 FALLS OF NEUSE ROAD, SUITE 101 • RALEIGH, NC 27609
 (919) 855-9989 • NC LICENSE NO. F-10493
 WWW.AMTENGINEERING.COM

APPROVED: _____
 DATE: 04/12/2022

5/18/2022

DOCUMENT NOT CONSIDERED FINAL UNLESS ALL SIGNATURES COMPLETED

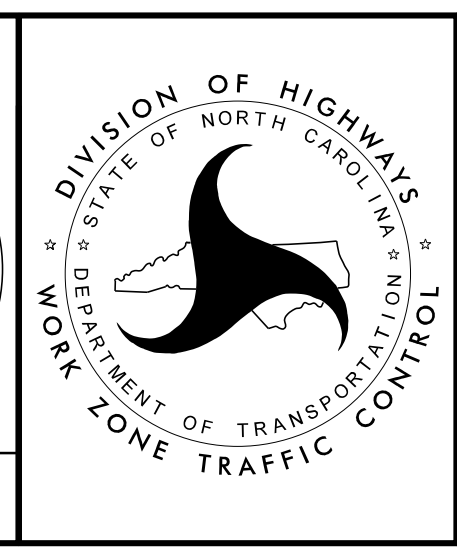

TEMPORARY TRAFFIC CONTROL PHASE IIB DETAIL