

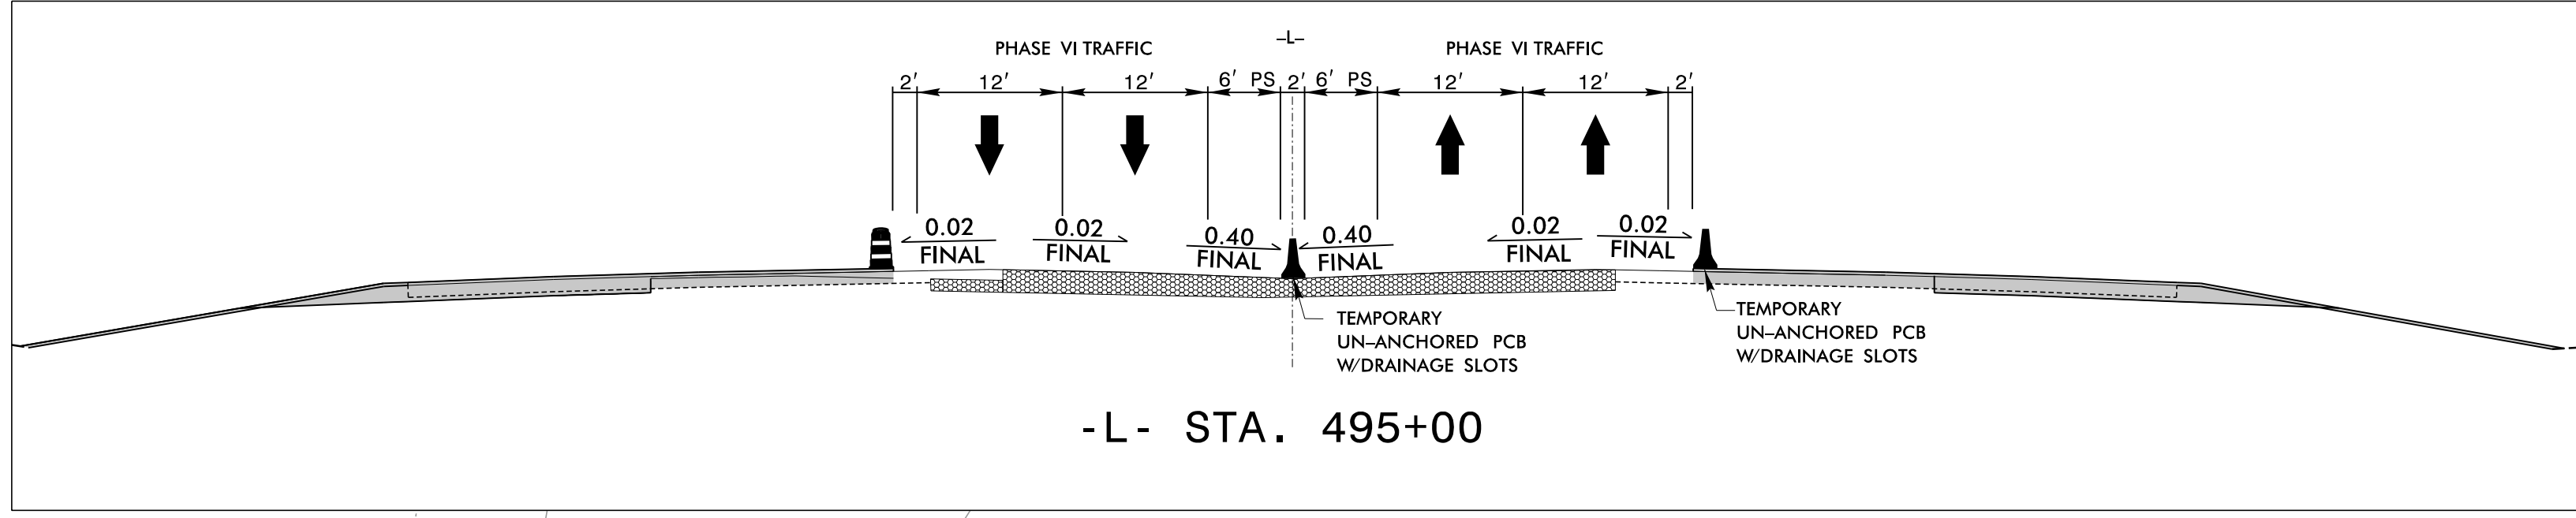


MATCHLINE -L- STA 483+00.00 SEE SHEET TMP-197


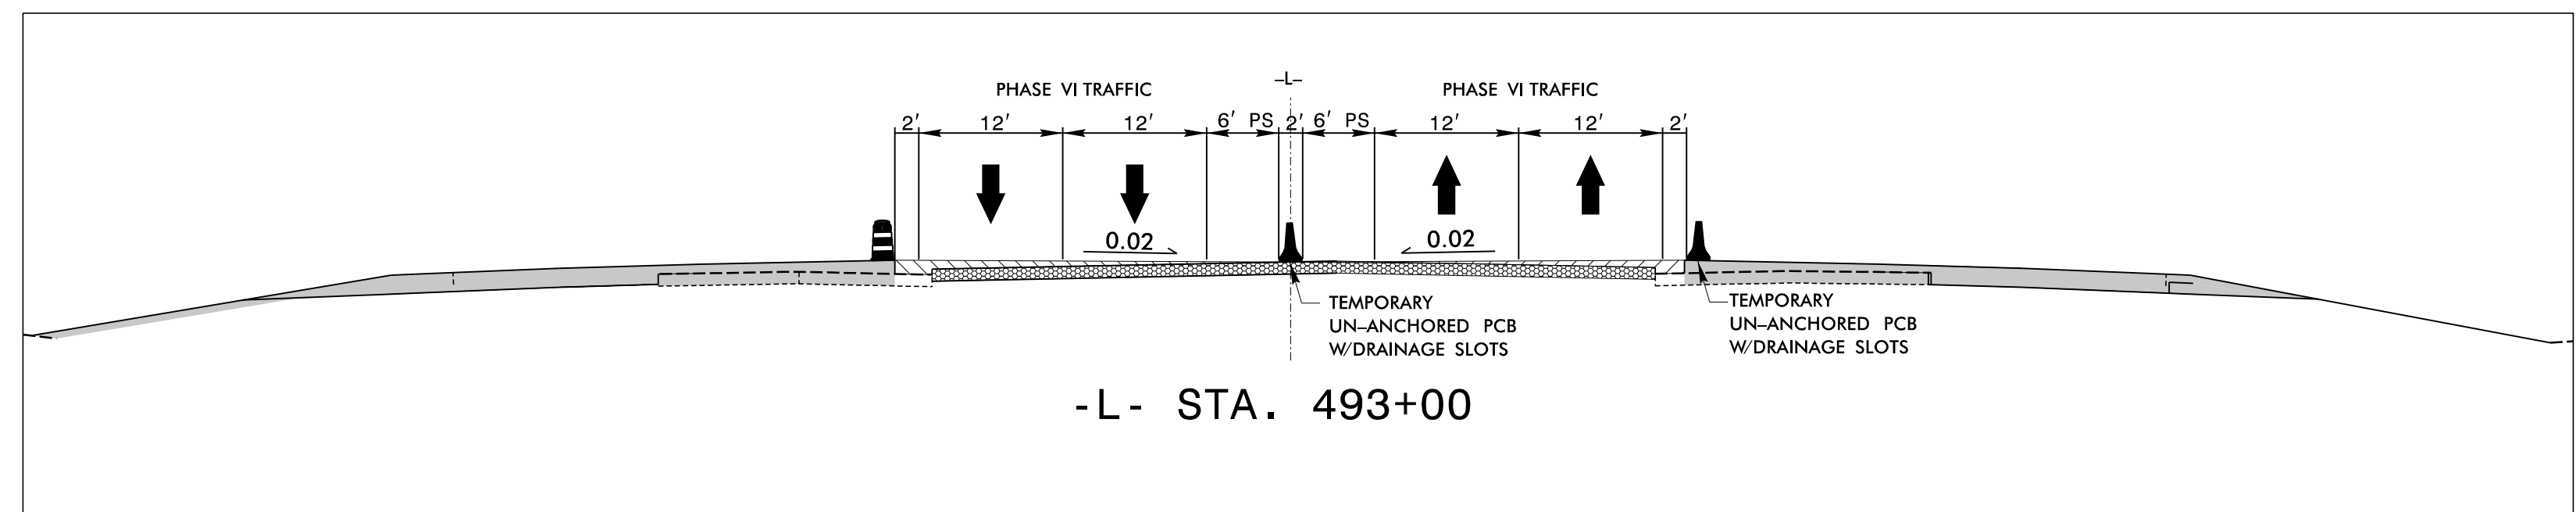


-L- STA. 495+00

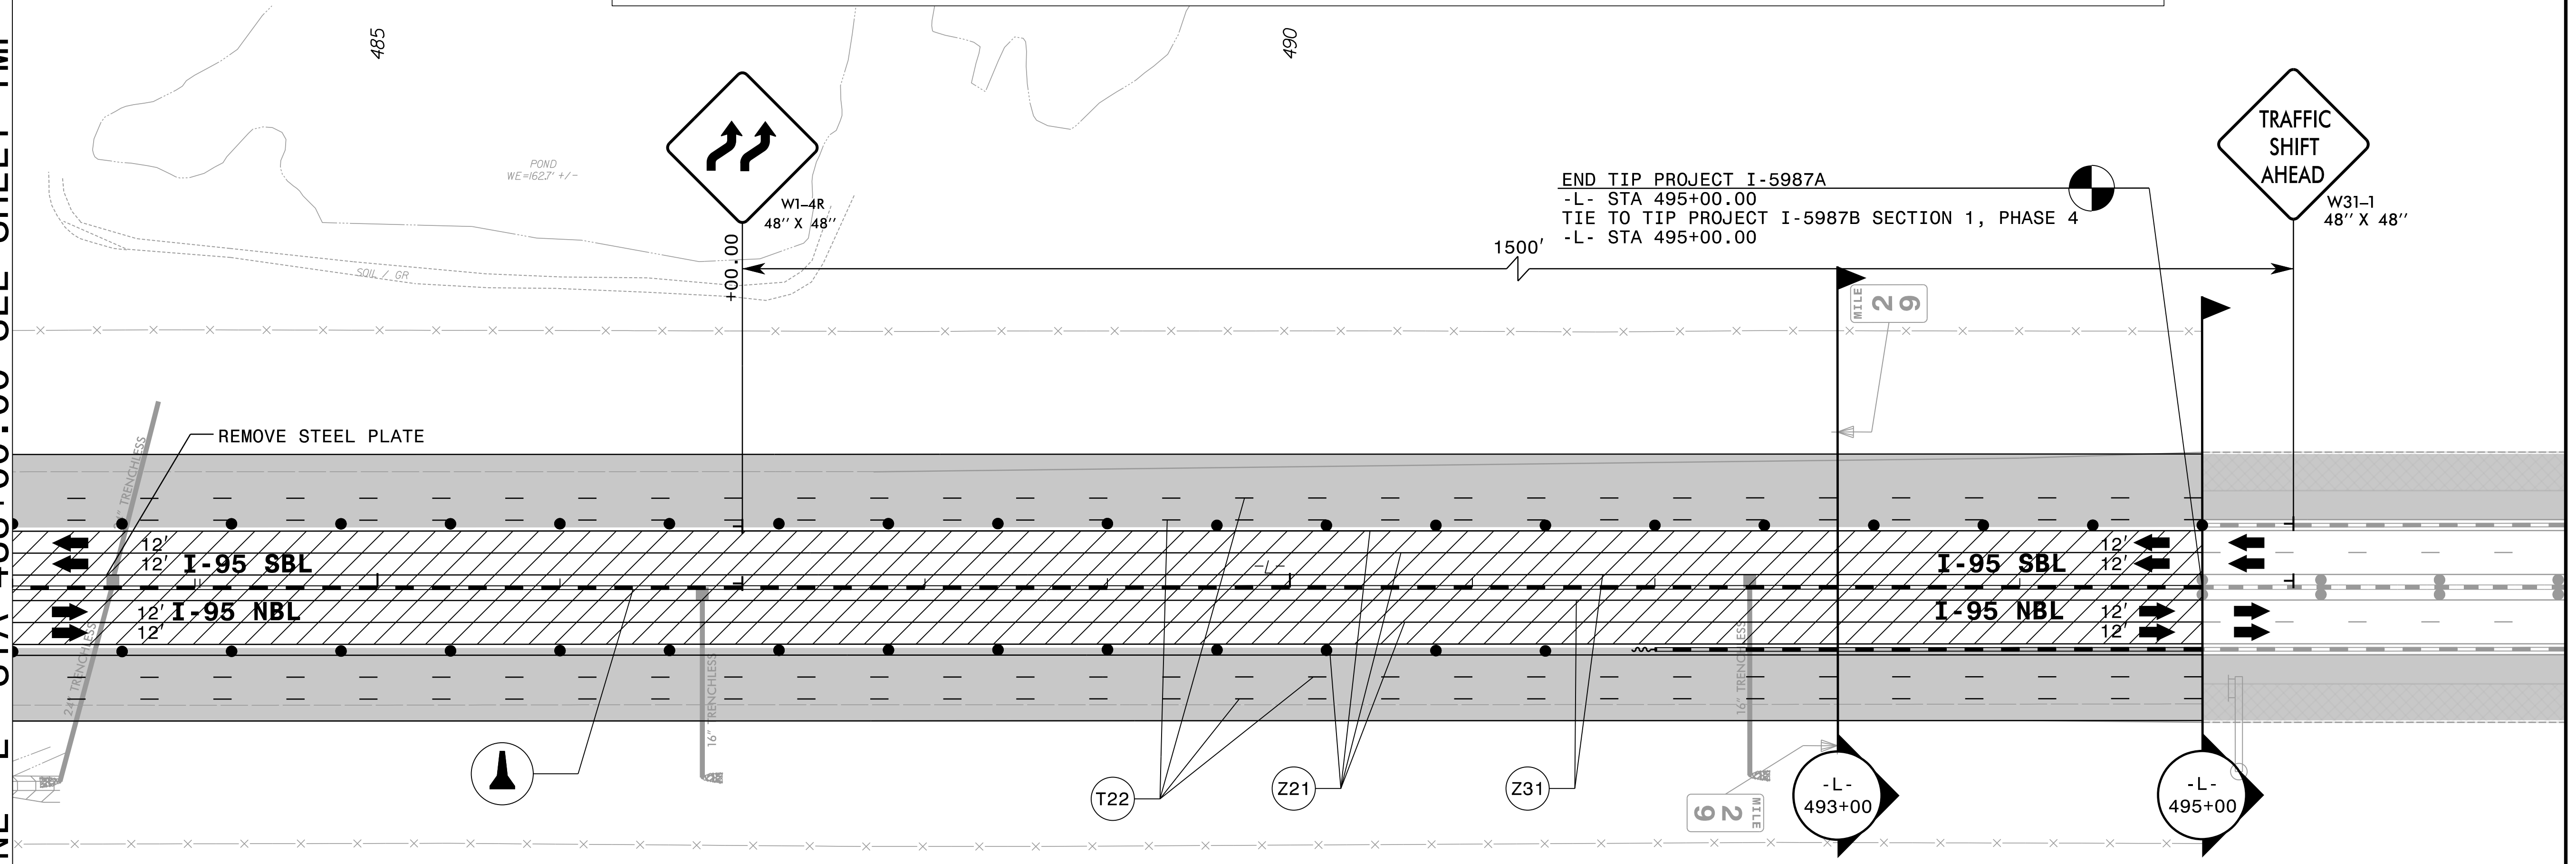

-L- STA. 493+00

END TIP PROJECT I-5987A
 -L- STA 495+00.00
 TIE TO TIP PROJECT I-5987B SECTION 1, PHASE 4
 -L- STA 495+00.00

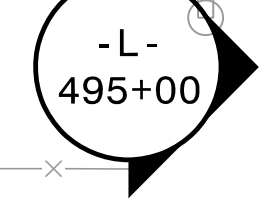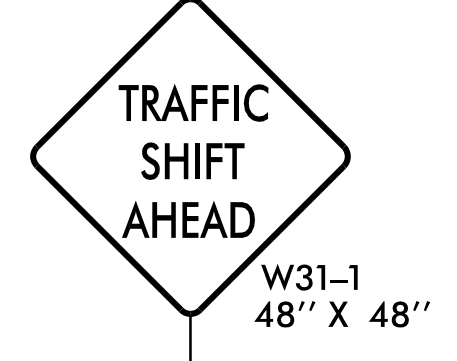


4/5/2022 X:\Raleigh\20-0629.001 - I-5987A TCP Sec I\05-CAD\I-5987A\TrafficControl\TCP\PSHV\Phase 4\I-5987A_TMP_psh198.dgn JAdorno



APPROVED: _____
 DATE: 04/12/2022

5/18/2022

**DOCUMENT NOT CONSIDERED FINAL
 UNLESS ALL SIGNATURES COMPLETED**

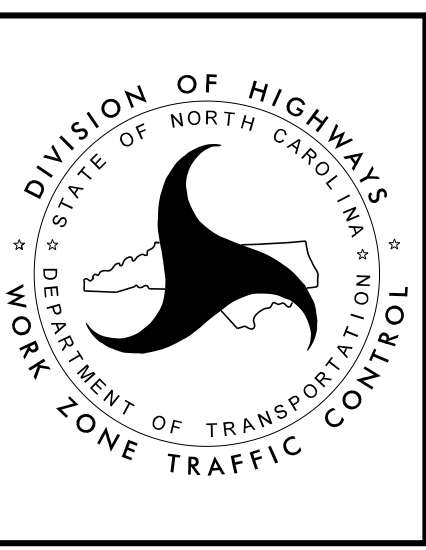

**TEMPORARY TRAFFIC CONTROL
 PHASE IV DETAIL**