


TIP NO.	SHEET NO.
I - 5987A	PMP - 6
APPROVED <i>William J. Hamilton</i> AUGUST 10 2022 04:04:54	
DATE: 5/10/2022	
SEAL	
DOCUMENT NOT CONSIDERED FINAL UNLESS ALL SIGNATURES COMPLETED	
RAMEY KEMP ASSOCIATES <small>5808 Faringdon Place Raleigh, North Carolina 27609 Phone: 919-872-5115</small>	

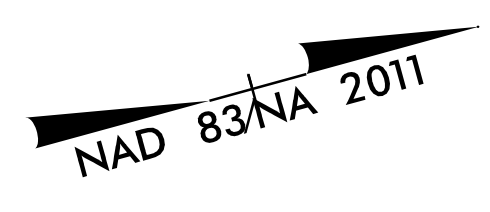


115

120

125

MATCHLINE -L- STA. 115 +00 SEE SHEET PMP-5

MATCHLINE -L- STA. 129 +00 SEE SHEET PMP-7

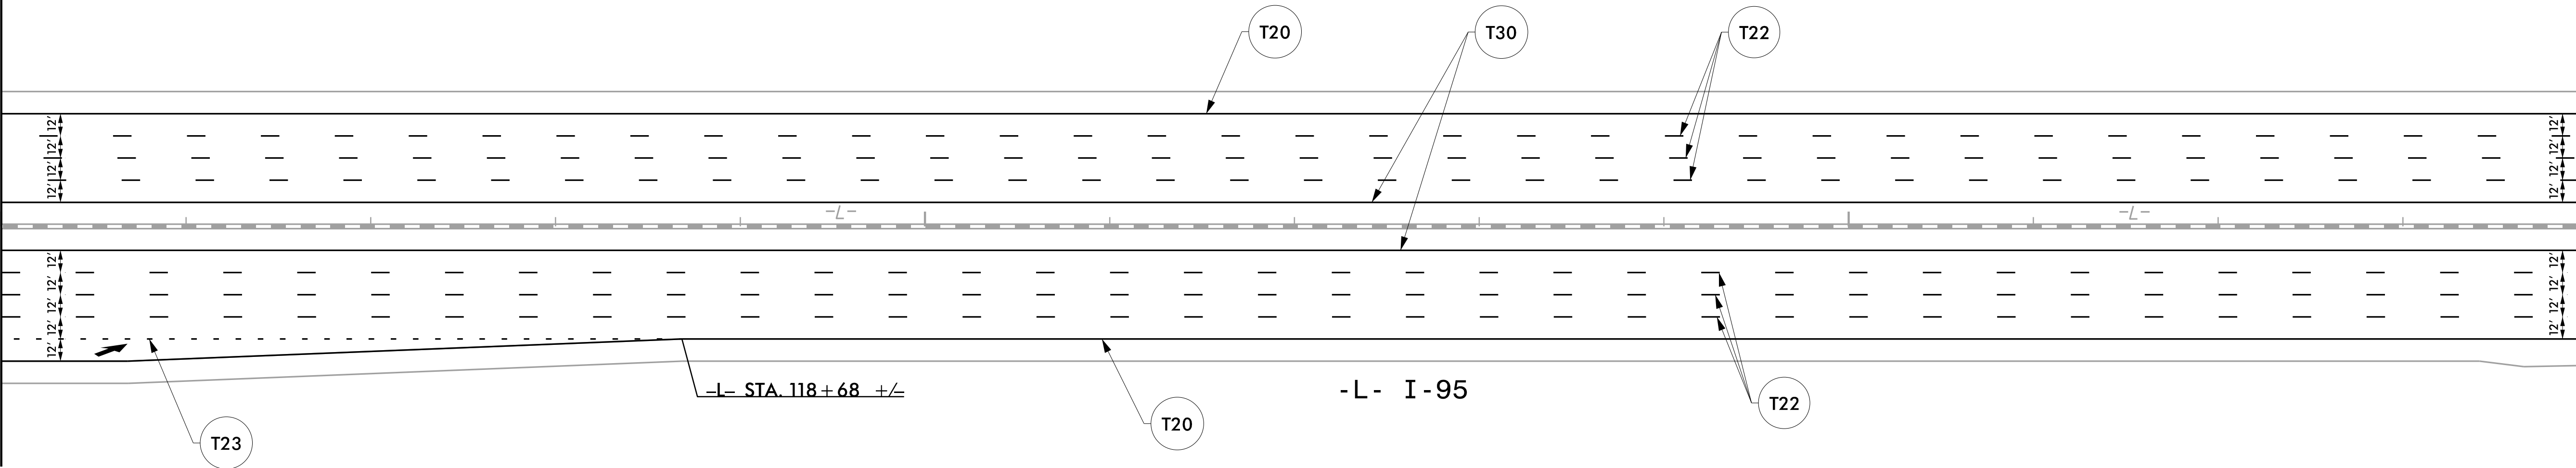

SYMBOL LEGEND	
	T79 MERGE ARROW

PAVEMENT MARKING DETAIL