
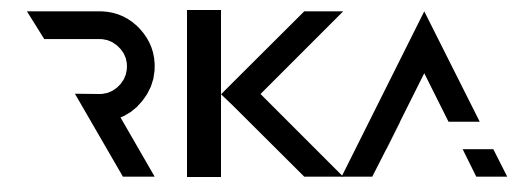


TIP NO. I - 5987A	SHEET NO. PMP - 8
APPROVED: <i>William J. Hamilton</i> <small>AS0607046484</small>	
DATE: 5/10/2022	
SEAL 	
DOCUMENT NOT CONSIDERED FINAL UNLESS ALL SIGNATURES COMPLETED	
 RAMEY KEMP ASSOCIATES <small>5808 Faringdon Place Raleigh, North Carolina 27609 Phone: 919-872-5115</small> <small>NC License No. C-0910 www.rameykemp.com</small>	

NAD 83/NA 2011


145

150

155

MATCHLINE -L- STA. 143 +00 SEE SHEET PMP-7

MATCHLINE -L- STA. 157 +00 SEE SHEET PMP-9

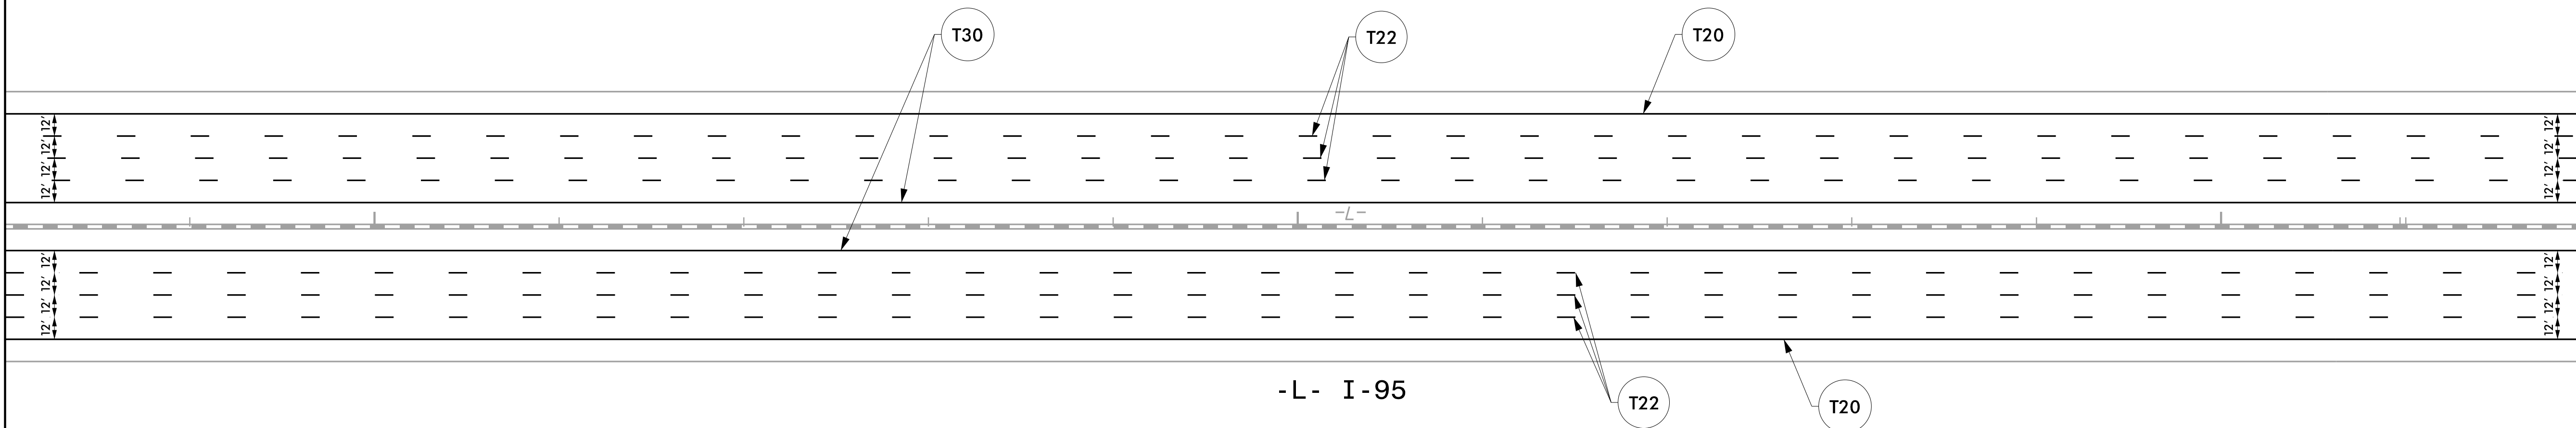

5/10/2022
I:\15987A_PMP_08.dgn
User: tpope@rka

PAVEMENT MARKING DETAIL