
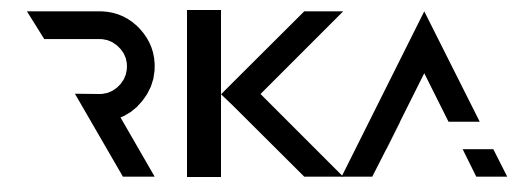
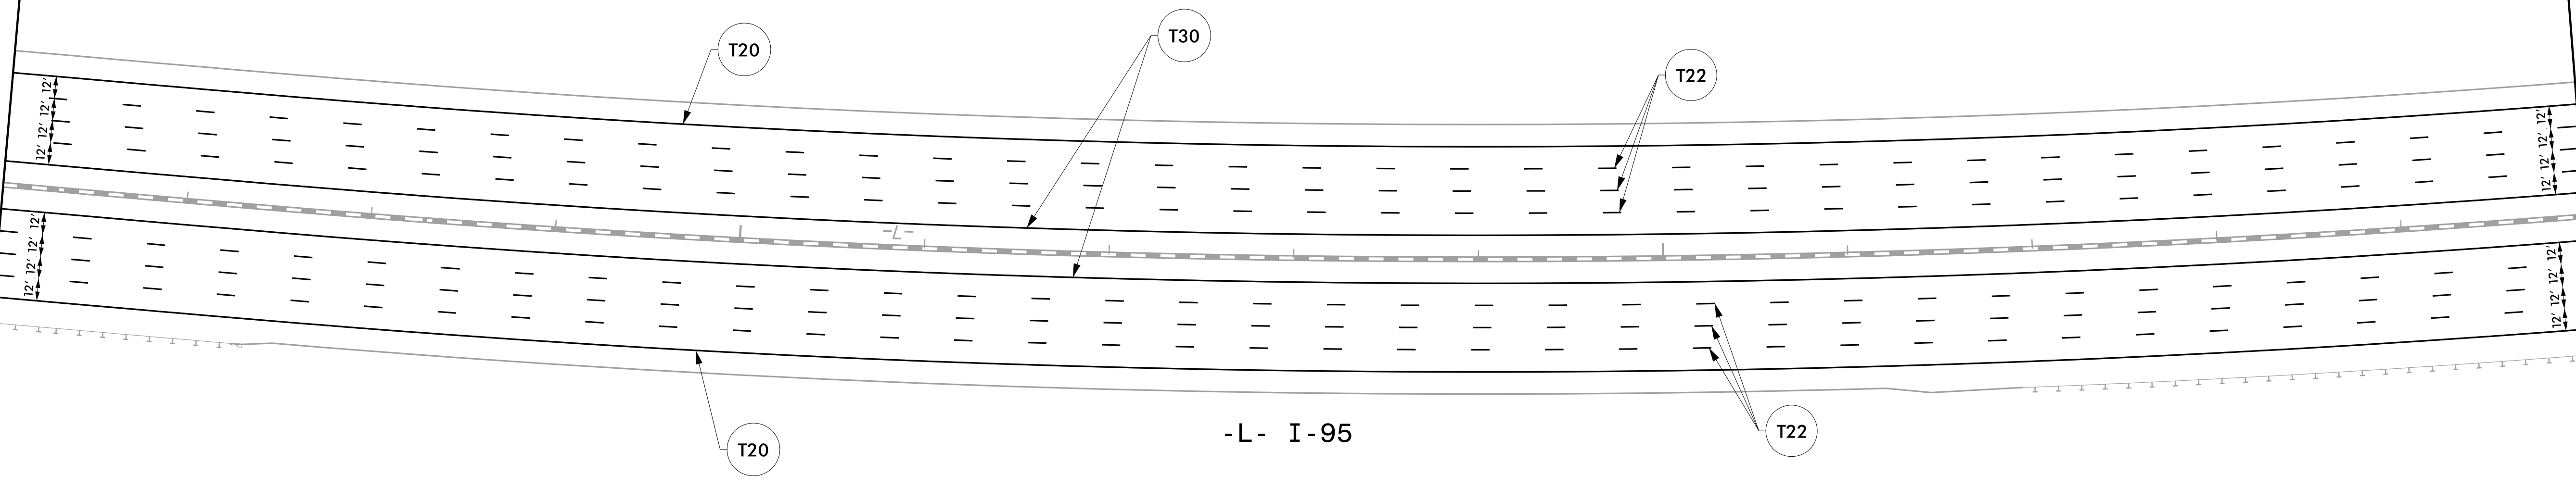


NAD 83/NA 2011

TIP NO.	SHEET NO.
I - 5987A	PMP - 10
APPROVED: <i>William J. Hamilton</i>	
DATE: 5/10/2022	
SEAL	
	
DOCUMENT NOT CONSIDERED FINAL UNLESS ALL SIGNATURES COMPLETED	
	
<b>RAMEY KEMP ASSOCIATES</b> <small>5808 Faringdon Place Raleigh, North Carolina 27609 Phone: 919-872-5115</small>	

MATCHLINE -L- STA. 171 + 00 SEE SHEET PMP-9

MATCHLINE -L- STA. 185 + 00 SEE SHEET PMP-11



175

180

185

-L- I-95

PAVEMENT MARKING DETAIL