
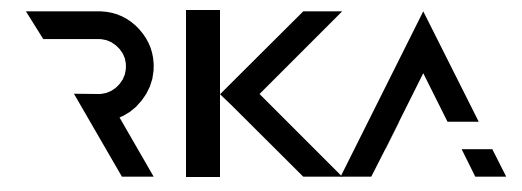
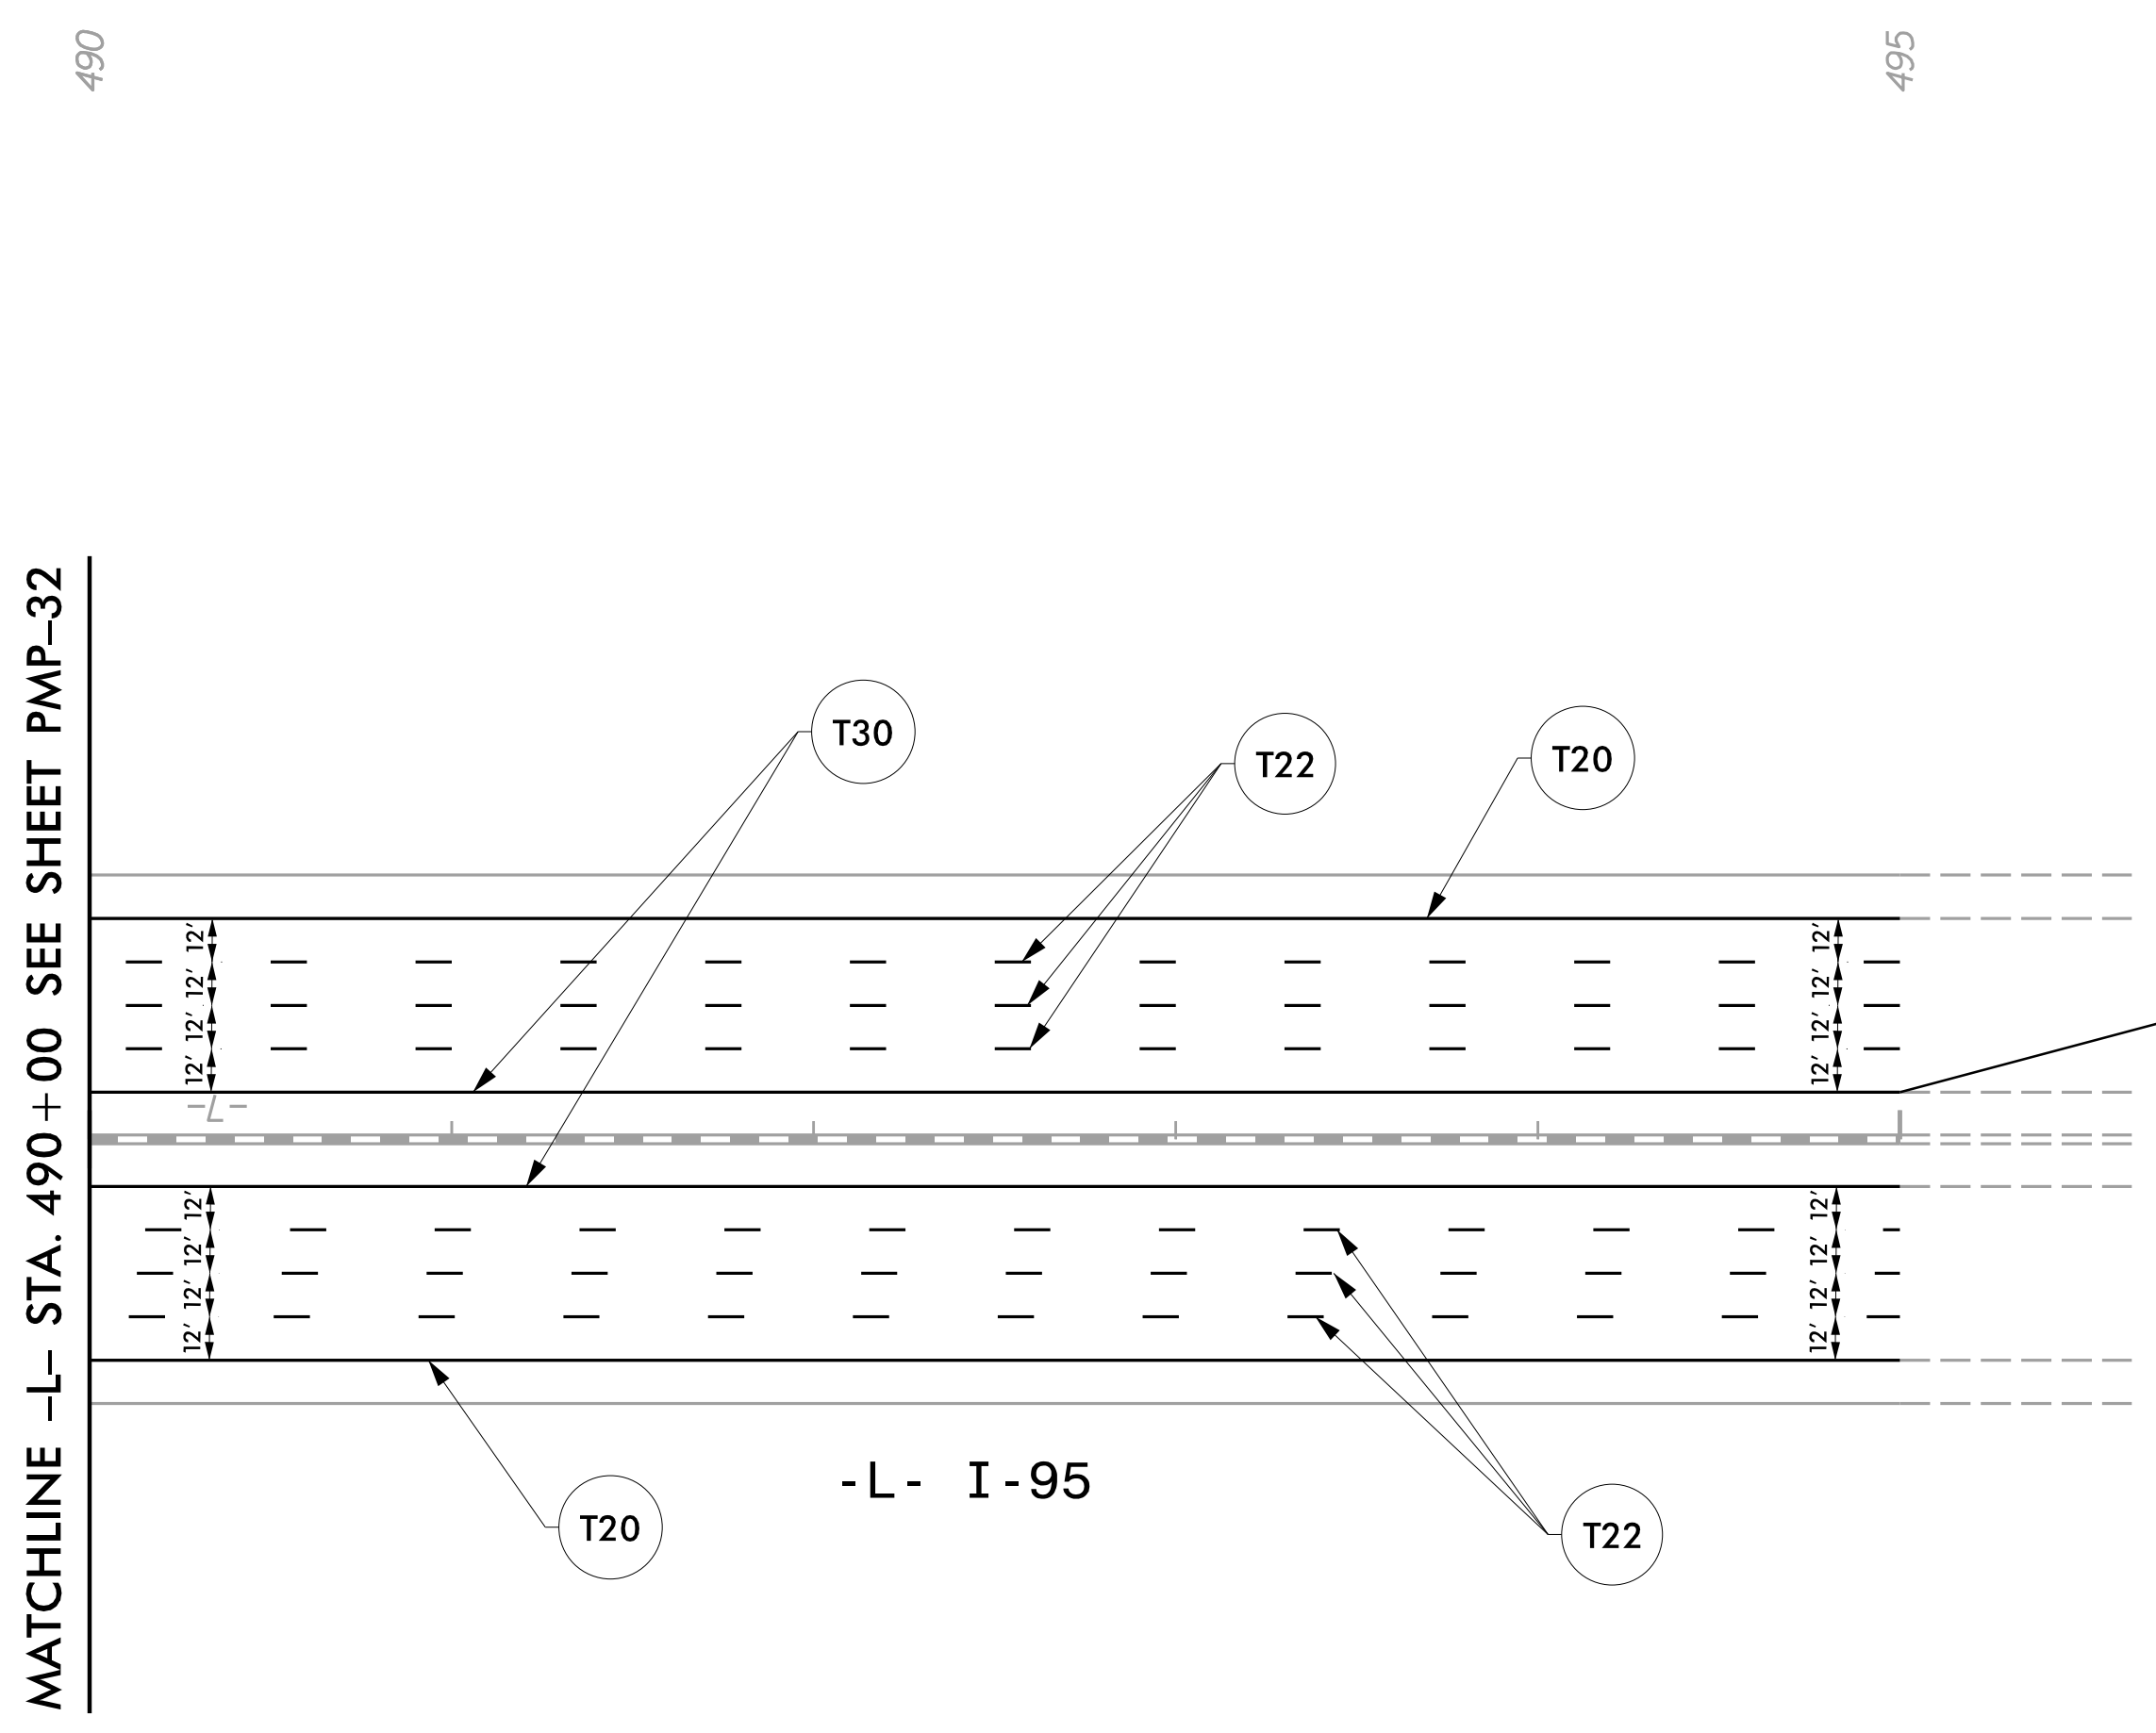


TIP NO. <b>I - 5987A</b>	SHEET NO. <b>PMP - 33</b>
APPROVED: <i>William J. Hamilton</i> <small>Date Signed by: 70590071648584</small>	
DATE: <b>5/10/2022</b>	
SEAL 	
<b>DOCUMENT NOT CONSIDERED FINAL UNLESS ALL SIGNATURES COMPLETED</b>	
 <b>RAMEY KEMP ASSOCIATES</b> <small>5808 Faringdon Place Raleigh, North Carolina 27609 Phone: 919-872-5115</small> <small>NC License No. C-0910 www.rameykemp.com</small>	



END TIP PROJECT I-5987A  
 -L- STA. 495 + 00 +/-  
 BEGIN TIP PROJECT I-5987B  
 -L- STA. 495 + 00 +/-

5/10/2022  
 I:\15987A\_PMP\_33.dgn  
 User: tpope@rka

**PAVEMENT MARKING DETAIL**