




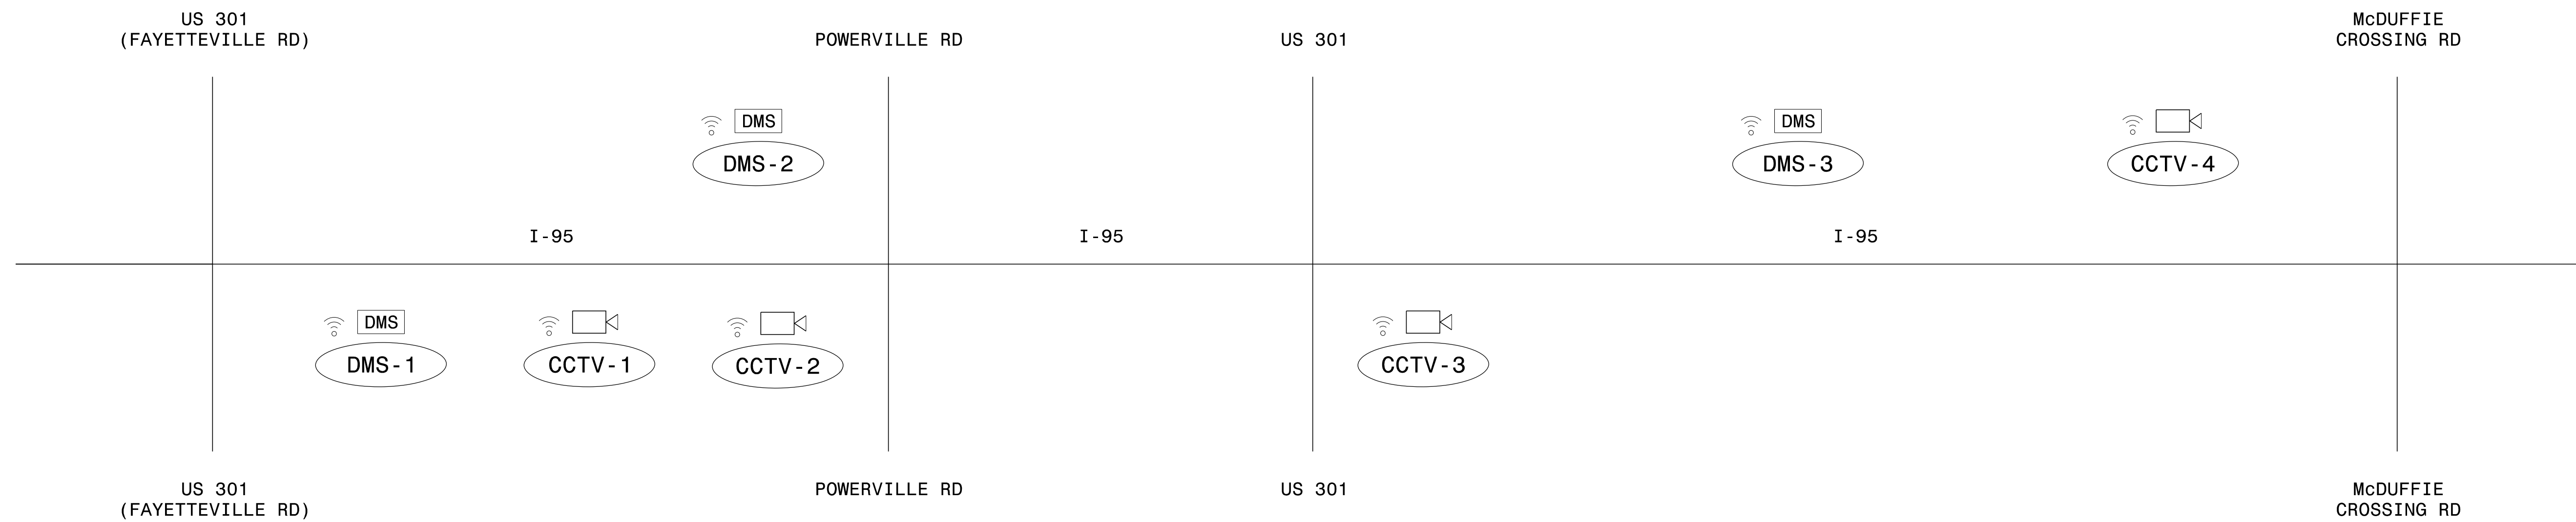


LEGEND




	DEVICE ID NUMBER
	ROADWAY
	PROPOSED CCTV
	PROPOSED DMS
	CELLULAR MODEMS



1/24/2022 6:44:15 AM I:\Projects\5987A\ITS_psh_02.dgn 3:36:28 PM

DOCUMENT NOT CONSIDERED FINAL UNLESS ALL SIGNATURES COMPLETED

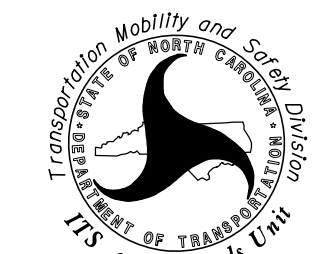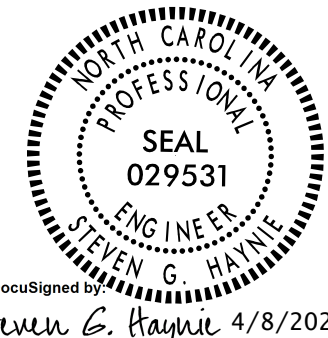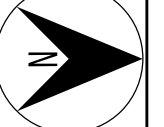

 Prepared for the Offices of: Transportation Mobility and Safety Division NORTH CAROLINA DEPARTMENT OF TRANSPORTATION ITS and Signals Unit	Device Location Schematic		SEAL  SEVEN G. HAYNIE ENGINEER 029531 NORTH CAROLINA											
	Division 6 Robeson County Lumberton PLAN DATE: April 2022 REVIEWED BY: S.G. Haynie PREPARED BY: O. Drobny REVIEWED BY: J. S. Cole	<table border="1"> <thead> <tr> <th>REVISIONS</th> <th>INIT.</th> <th>DATE</th> </tr> </thead> <tbody> <tr> <td> </td> <td> </td> <td> </td> </tr> <tr> <td> </td> <td> </td> <td> </td> </tr> <tr> <td> </td> <td> </td> <td> </td> </tr> </tbody> </table>		REVISIONS	INIT.	DATE								
REVISIONS	INIT.	DATE												
750 N. Greenfield Pkwy, Garner, NC 27529 	SCALE: NONE	DocuSigned by: Steven G. Haynie 4/8/2022 DESIGNED BY: _____ DATE: _____ CADD Filename: _____												