
PROJECT REFERENCE NO. SHEET NO


I-5987A ITS-11

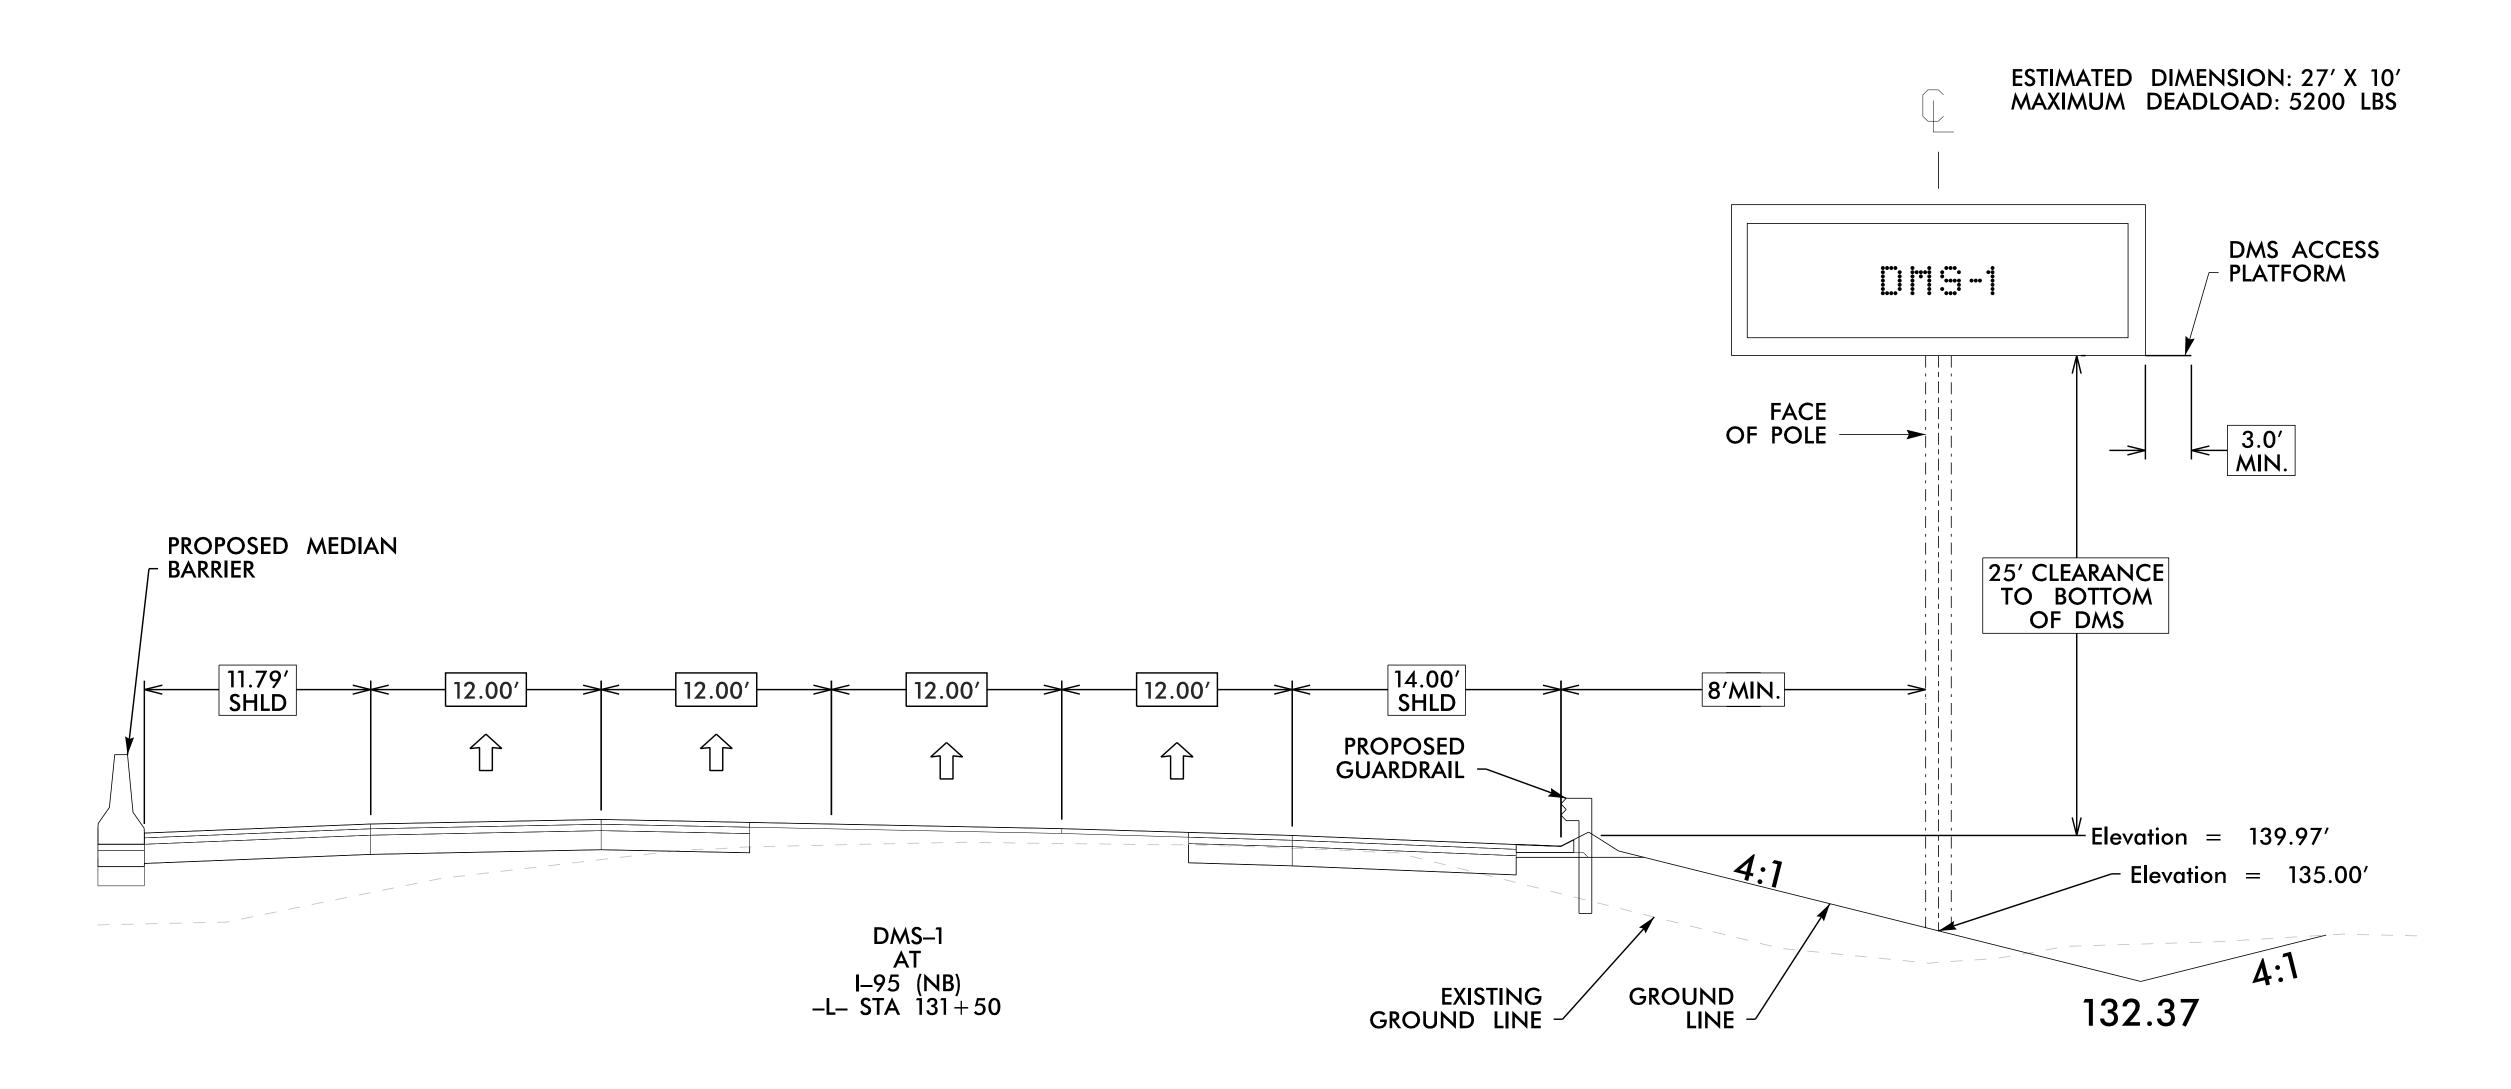

NOTES

- 1. FIELD VERIFY ALL FOOTING ELEVATIONS AND GROUND SLOPES AT THE FOOTING USING THE LATEST NCDOT STANDARD SPECIFICATIONS FOR ROADS AND STRUCTURES. CONTRACTOR IS RESPONSIBLE FOR FURNISHING ELEVATION DRAWINGS FOR ENGINEER'S APPROVAL.
- 2. USE ACTUAL DIMENSIONS AND WEIGHT OF THE DMS TO COMPLETE THE DESIGN OF THE DMS STRUCTURE.
- 3. ENSURE THAT THE TOP OF THE FOOTING EXTENDS AT LEAST 6 INCHES AND NOT MORE THAN 24 INCHES ABOVE THE HIGHEST POINT OF THE GROUND SURFACE AT THE FOOTING.
- 4. DESIGN AND CONSTRUCT THE PEDESTAL STRUCTURE AND DMS ENCLOSURE TO WITHSTAND WIND VELOCITIES OF 110 MPH.
- 5. VERIFY ALL UNDERGROUND UTILITY LOCATIONS BEFORE BEGINNING ANY UNDERGROUND WORK. DO NOT DAMAGE ANY EXISTING UTILITIES OR NCDOT CABLES DURING CONSTRUCTION.



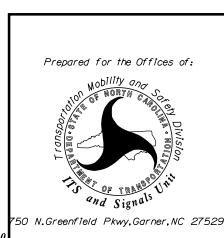

I-95 Northbound DMS-1 Elevation (Mile-Marker 22)

Division 6 Robeson County Lumberton
PLAN DATE: April 2022 REVIEWED BY: S.G. Haynie
PREPARED BY: O. Drobny REVIEWED BY: J. S. Cole

REVISIONS

Lumberton
S.G. Haynie
J. S. Cole
INIT. DATE
Stewn G. Haynie 4/8/20

DOCUMENT NOT CONSIDERED FINAL UNLESS ALL SIGNATURES COMPLETED

NC FIRM LICENSE No: F-0493

8521 SIX FORKS ROAD, SUITE 400

RALEIGH, NC 27615
(919) 926-4100