


6/23/16



PROJ. REFERENCE NO.	SHEET NO.
I-5987A	X-23

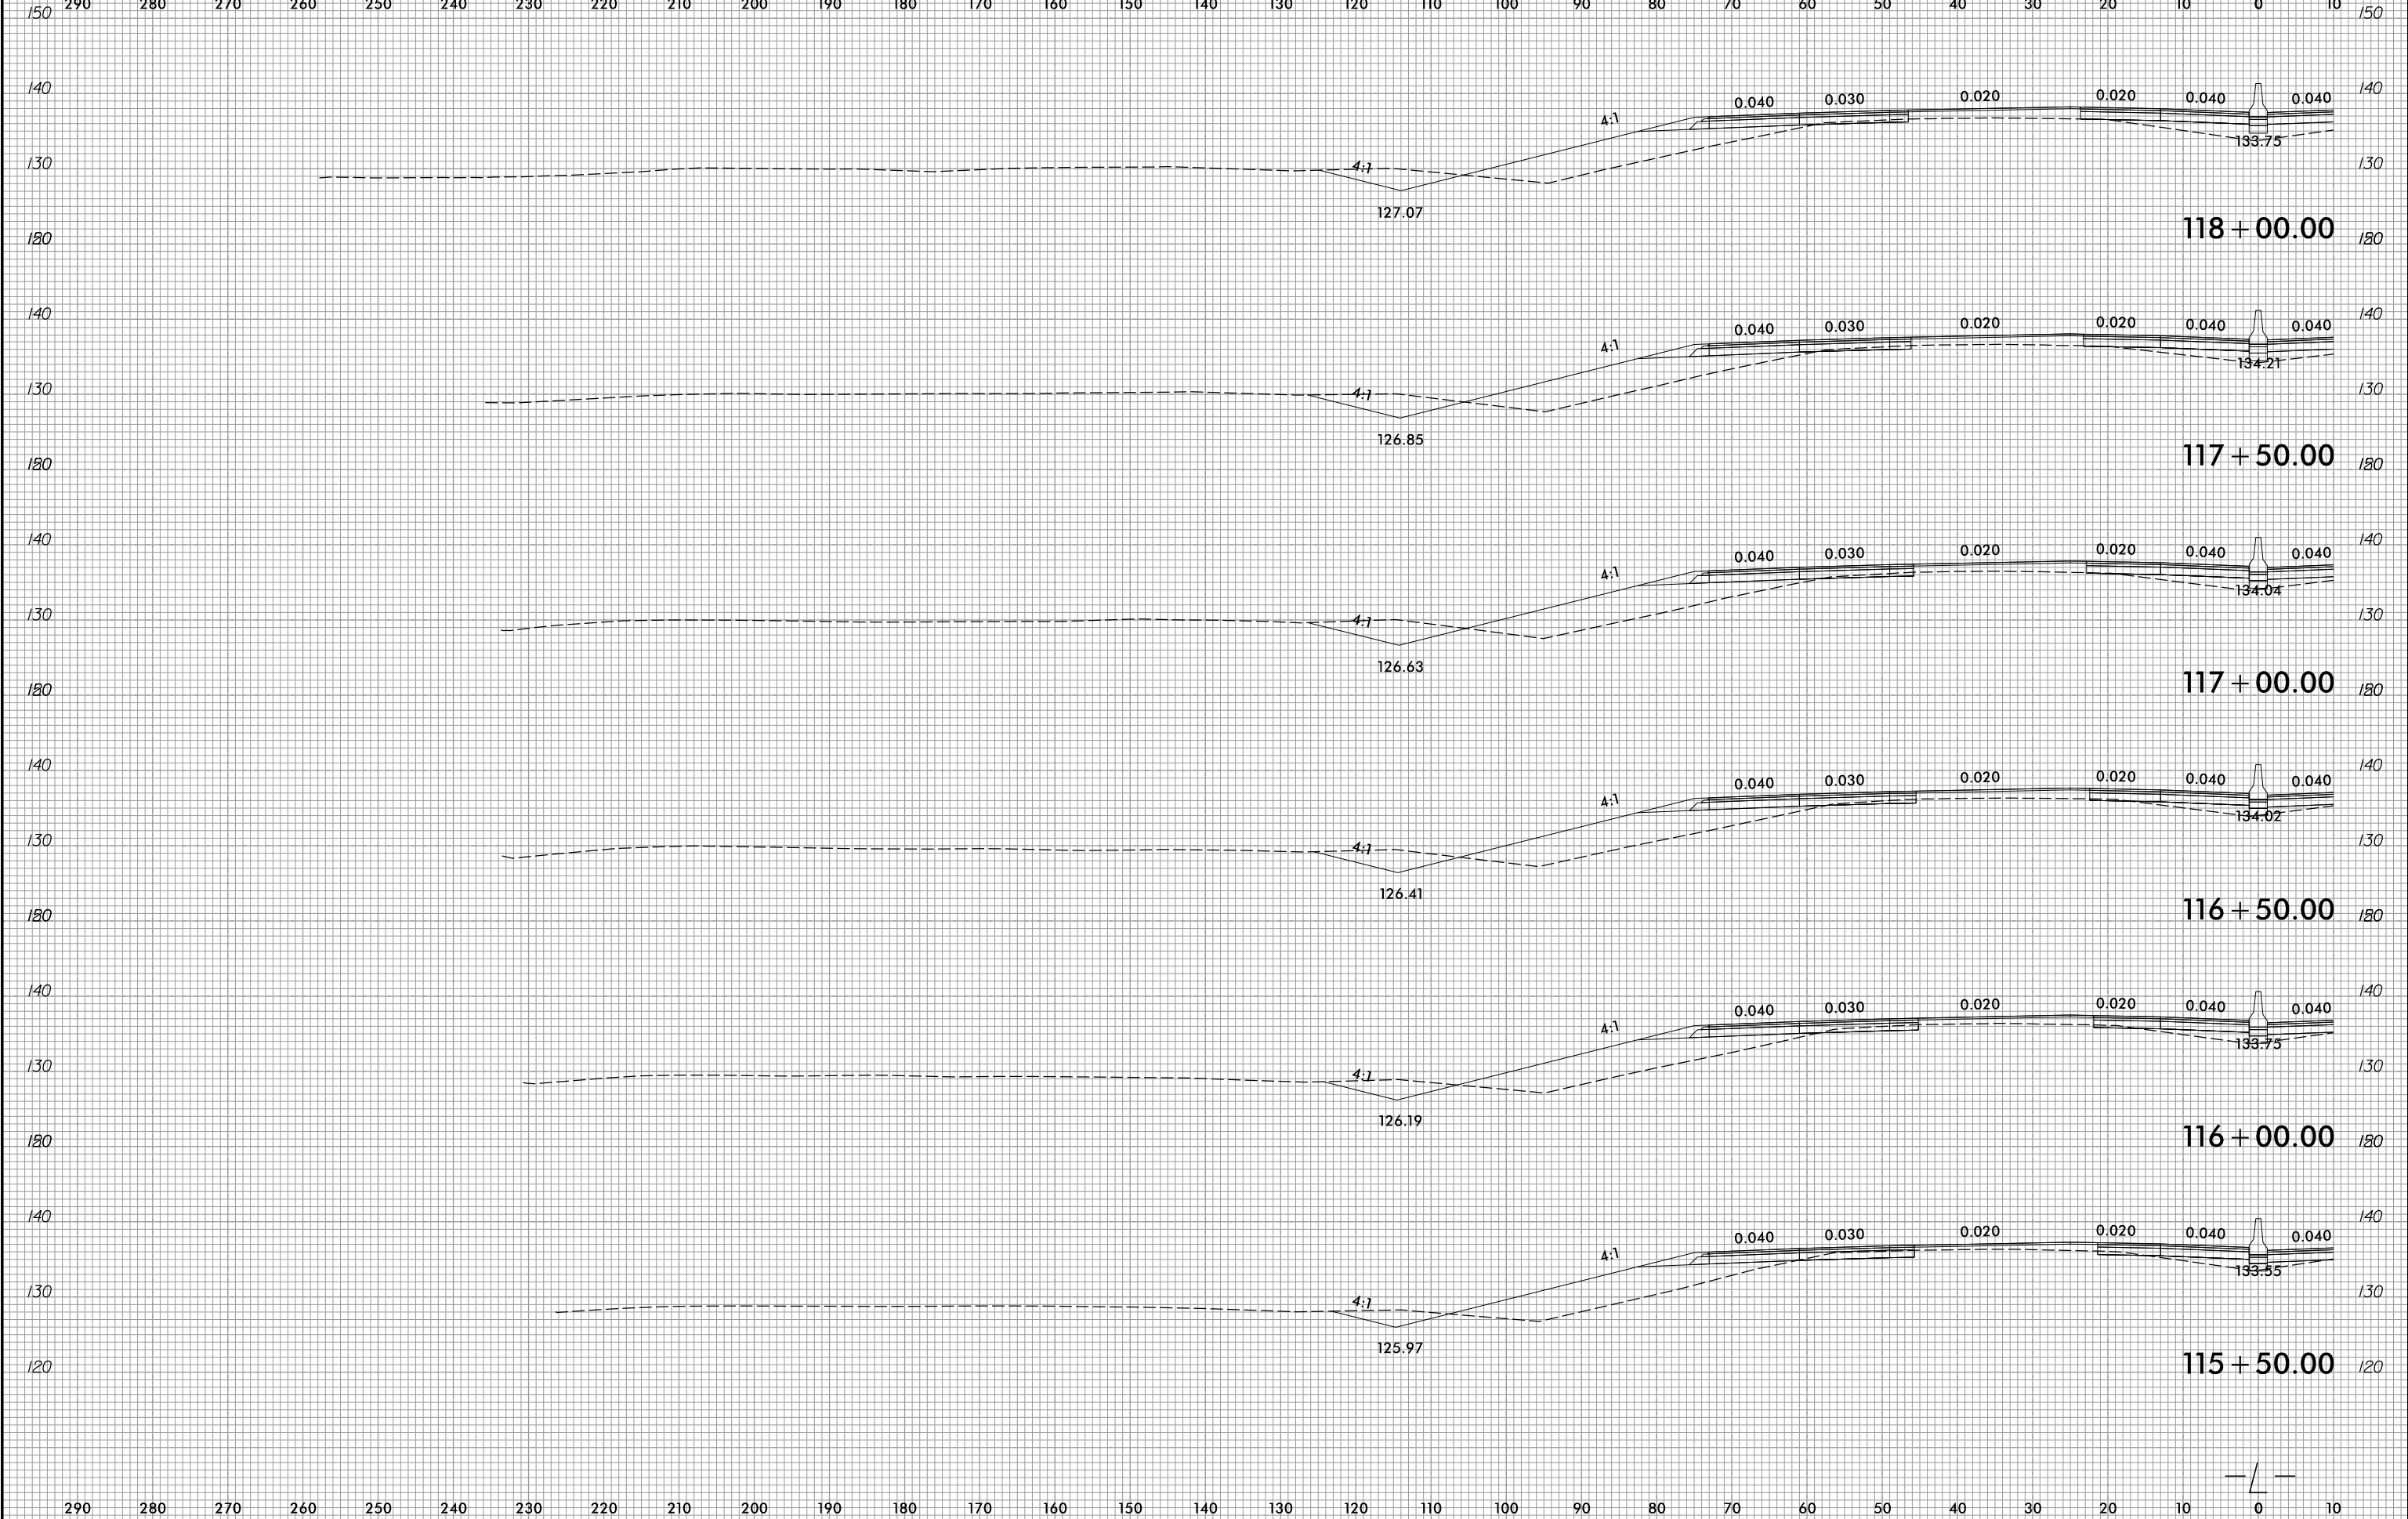

5/3/2022
R:\Roadway\CorridorModeling\I5987A_RDY_XPL-L-T.dgn
David.Choi