


6/23/16



PROJ. REFERENCE NO.	SHEET NO.
I-5987A	X-48

290 280 270 260 250 240 230 220 210 200 190 180 170 160 150 140 130 120 110 100 90 80 70 60 50 40 30 20 10 0 10

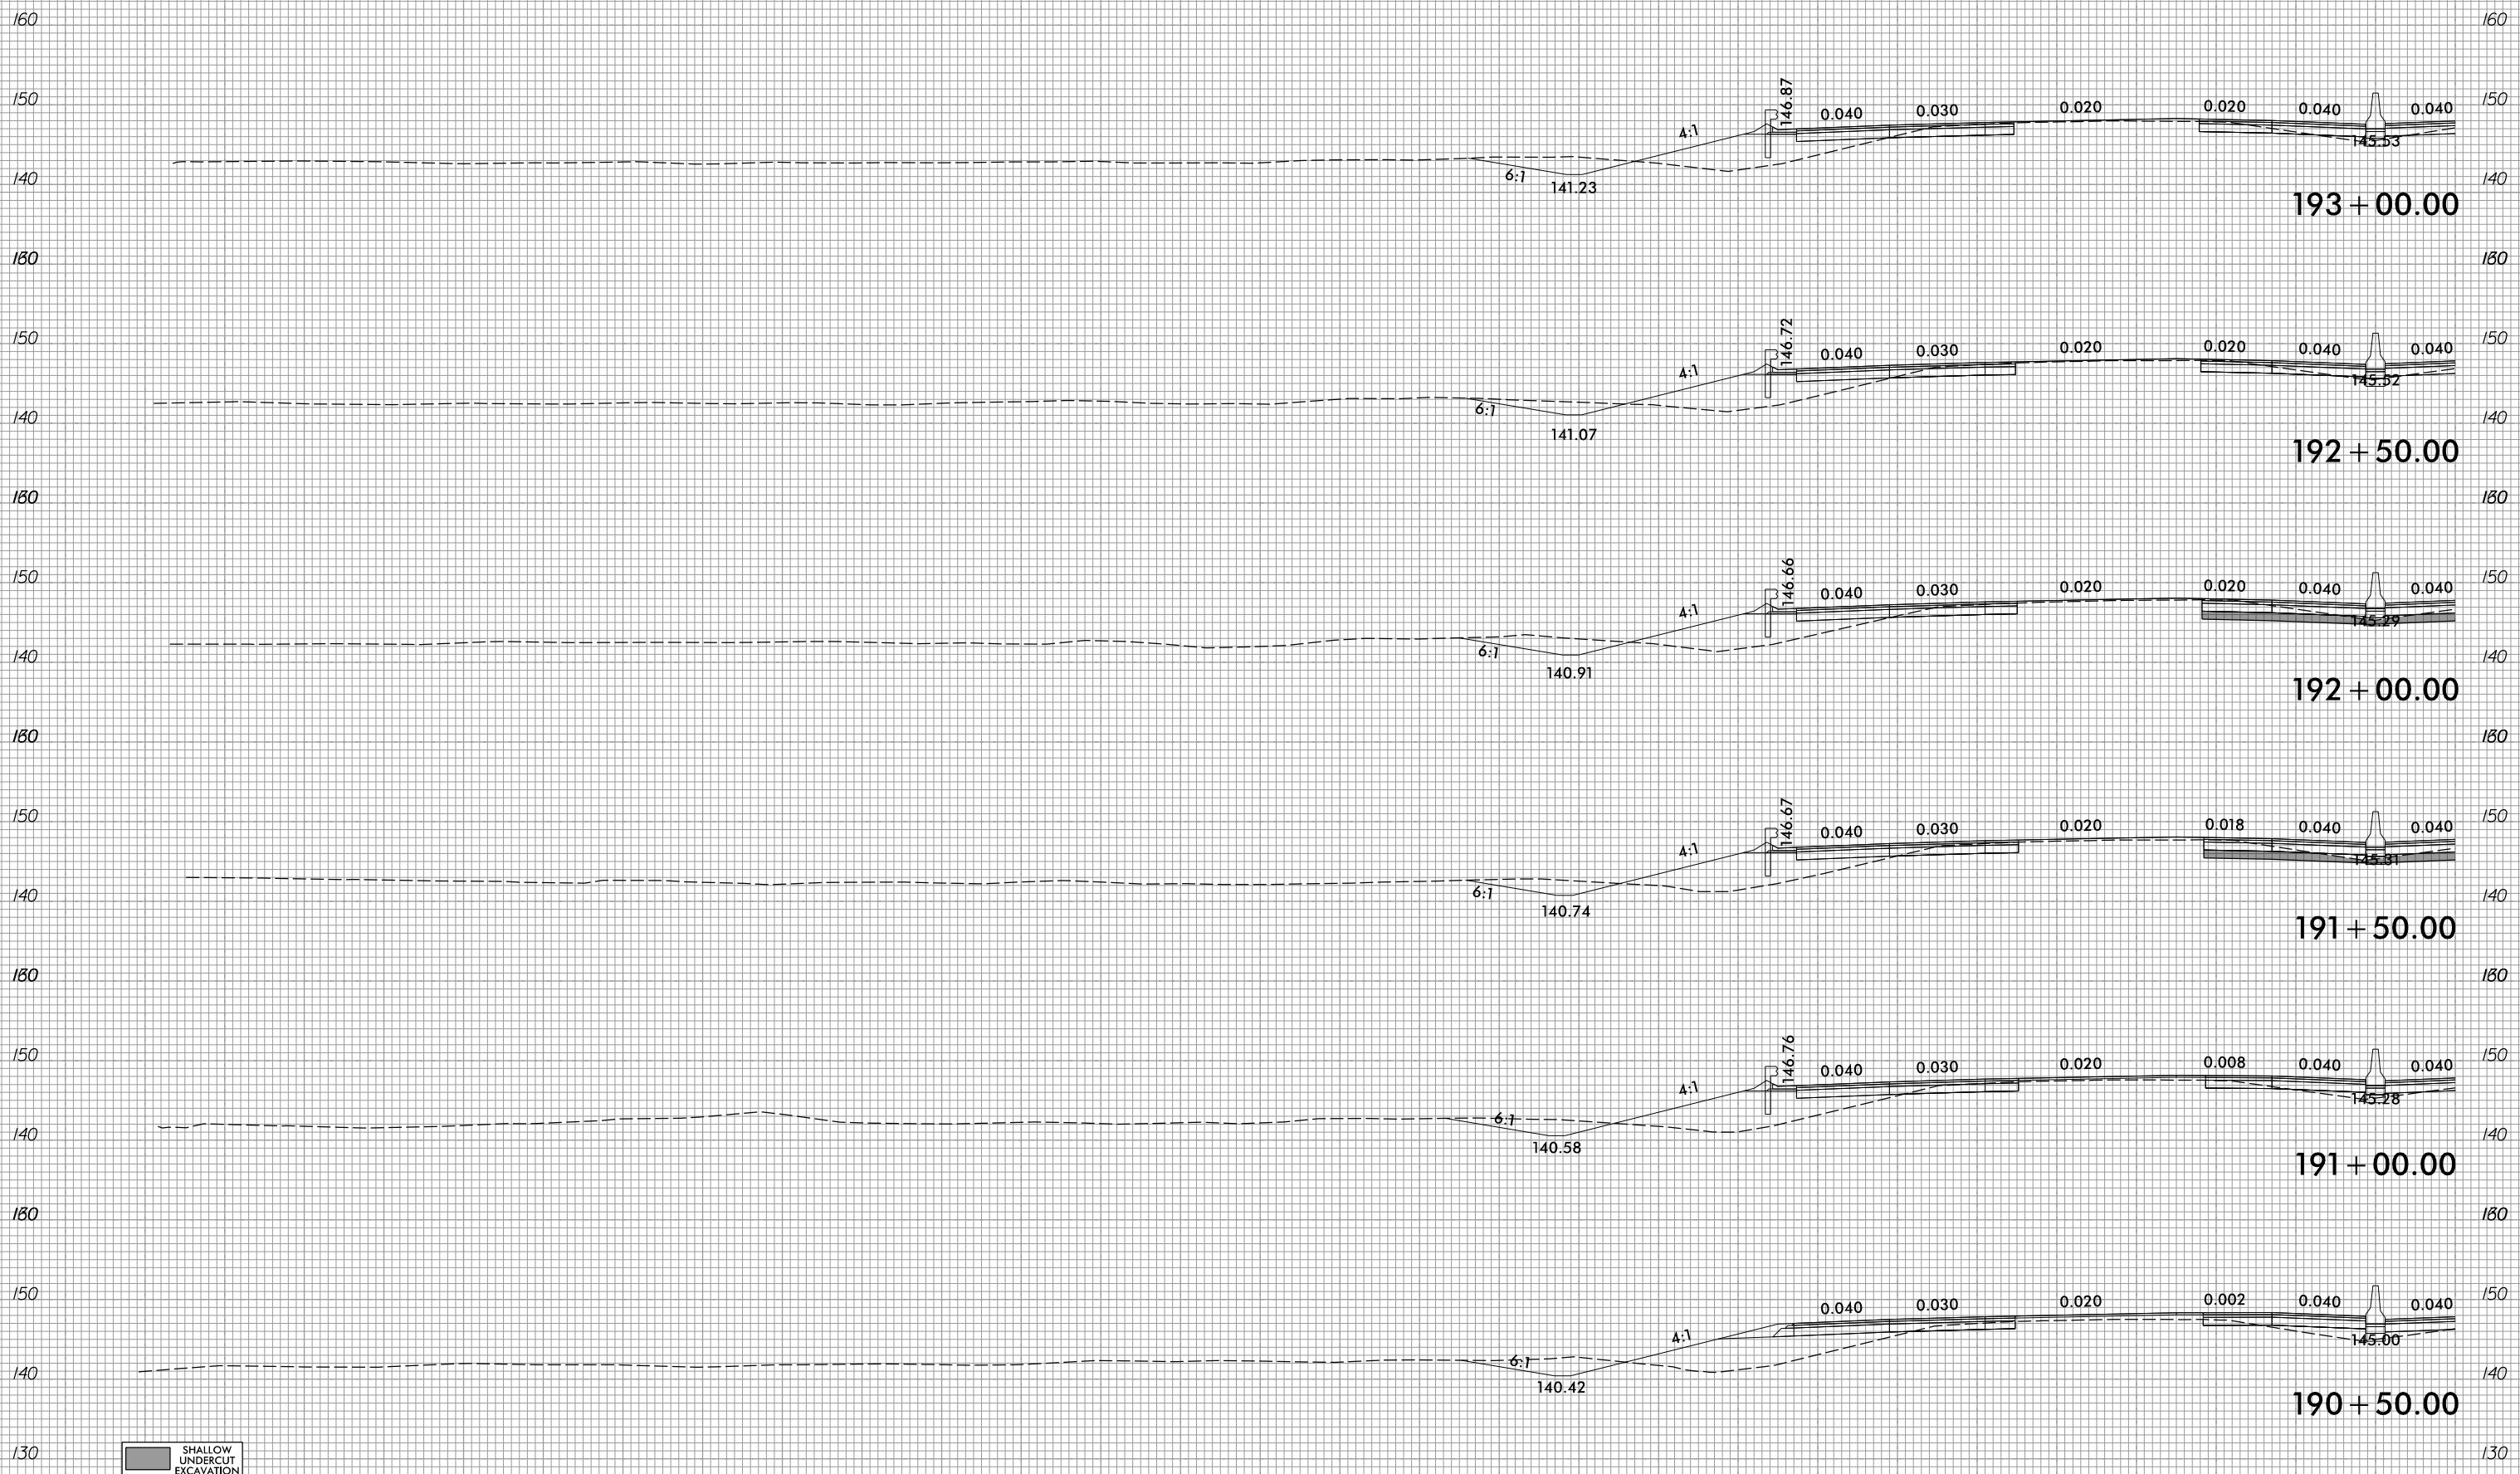

290 280 270 260 250 240 230 220 210 200 190 180 170 160 150 140 130 120 110 100 90 80 70 60 50 40 30 20 10 0 10

5/3/2022
 R:\Roadway\CorridorModeling\I5987A_RDY_XPL_L.L.T.dgn
 David.Choi