


6/23/16



PROJ. REFERENCE NO.	SHEET NO.
I-5987A	X-90

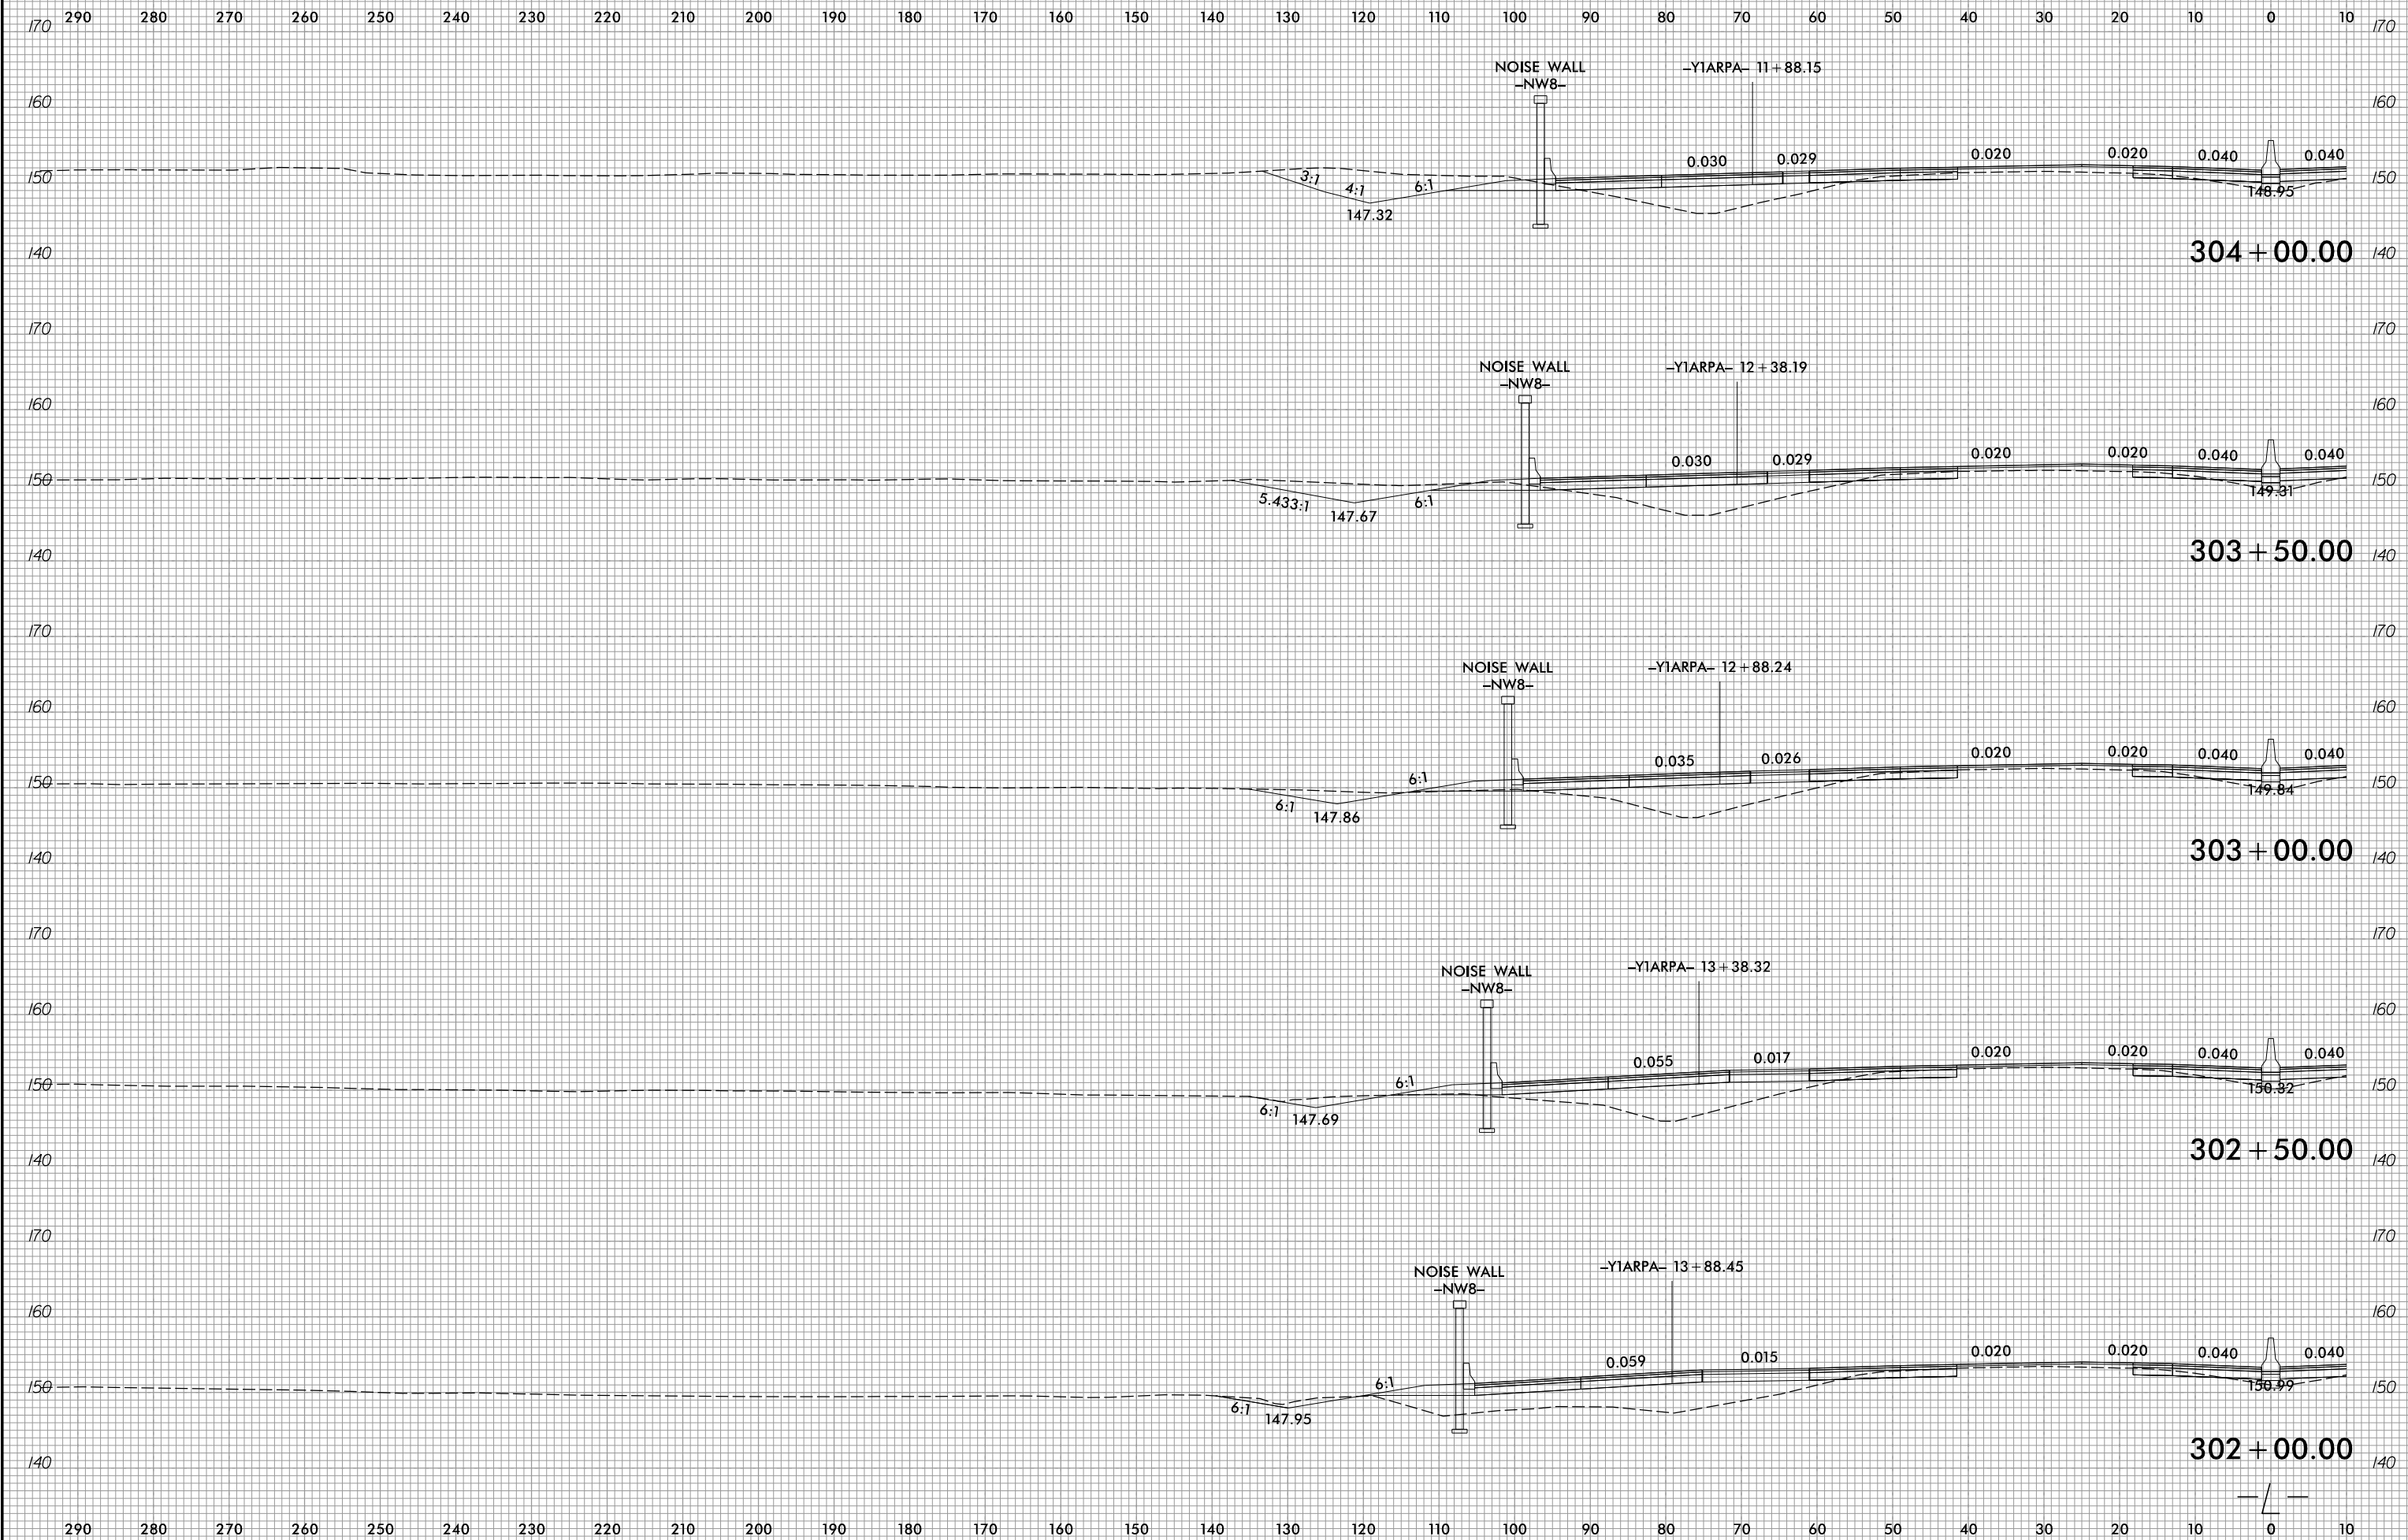

5/3/2022
R:\Roadway\CorridorModeling\I5987A_RDY_XPL_L.L.T.dgn
David.Choi