


6/23/16




PROJ. REFERENCE NO.	SHEET NO.
I-5987A	X-103


290 280 270 260 250 240 230 220 210 200 190 180 170 160 150 140 130 120 110 100 90 80 70 60 50 40 30 20 10 0 10

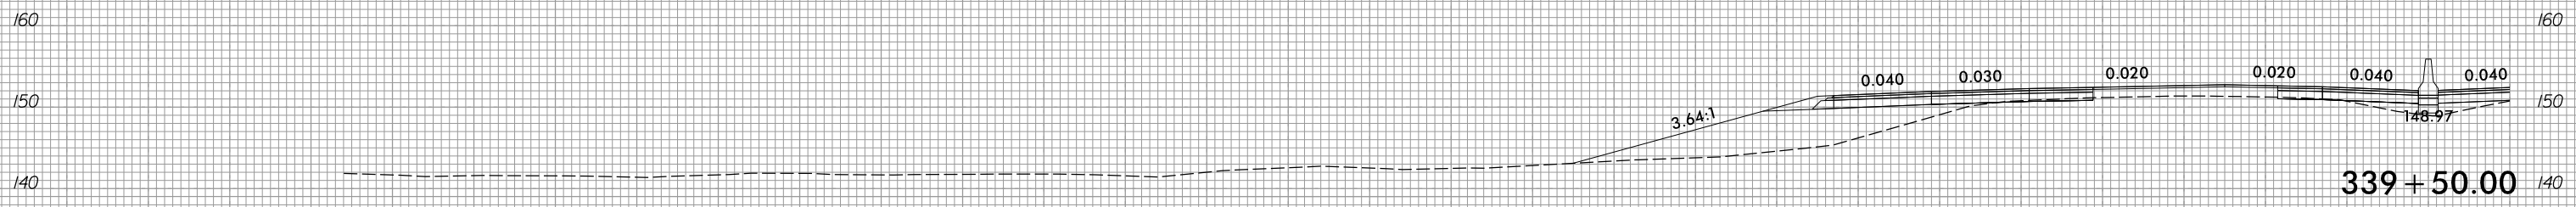

339 + 50.00

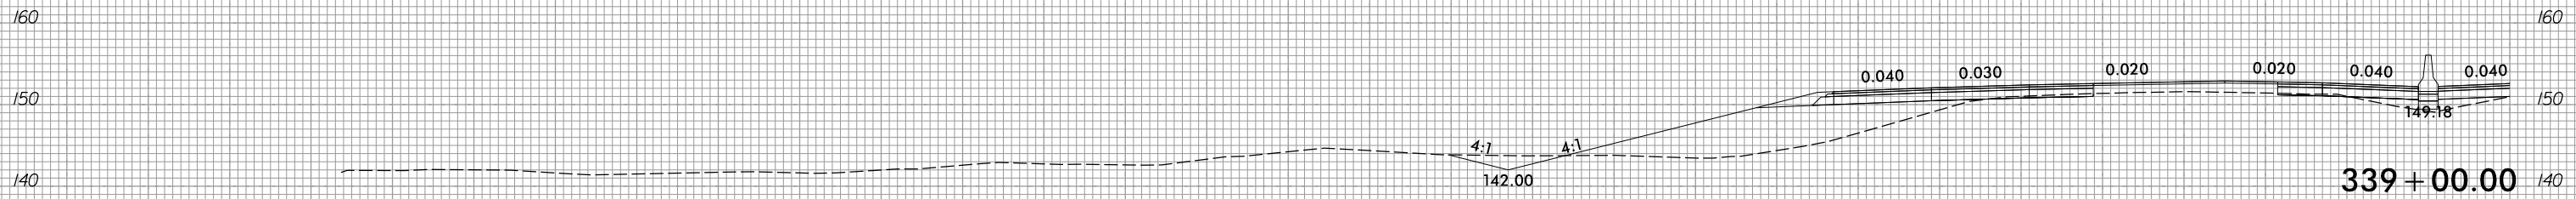

339 + 00.00

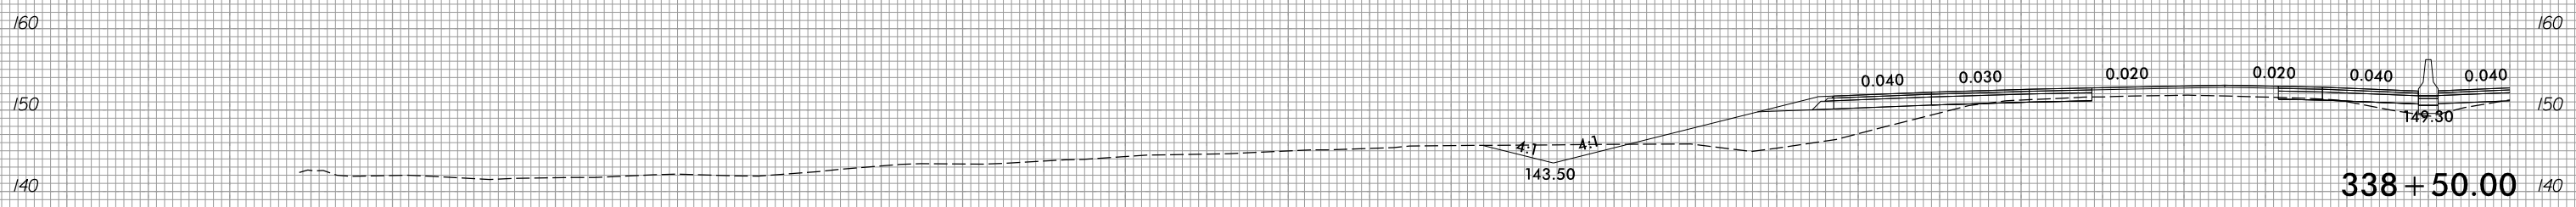

338 + 50.00

290 280 270 260 250 240 230 220 210 200 190 180 170 160 150 140 130 120 110 100 90 80 70 60 50 40 30 20 10 0 10

5/3/2022  
R:\Roadway\CorridorModeling\I5987A\_RDY\_XPL\_L.L.T.dgn  
David.Choi

