

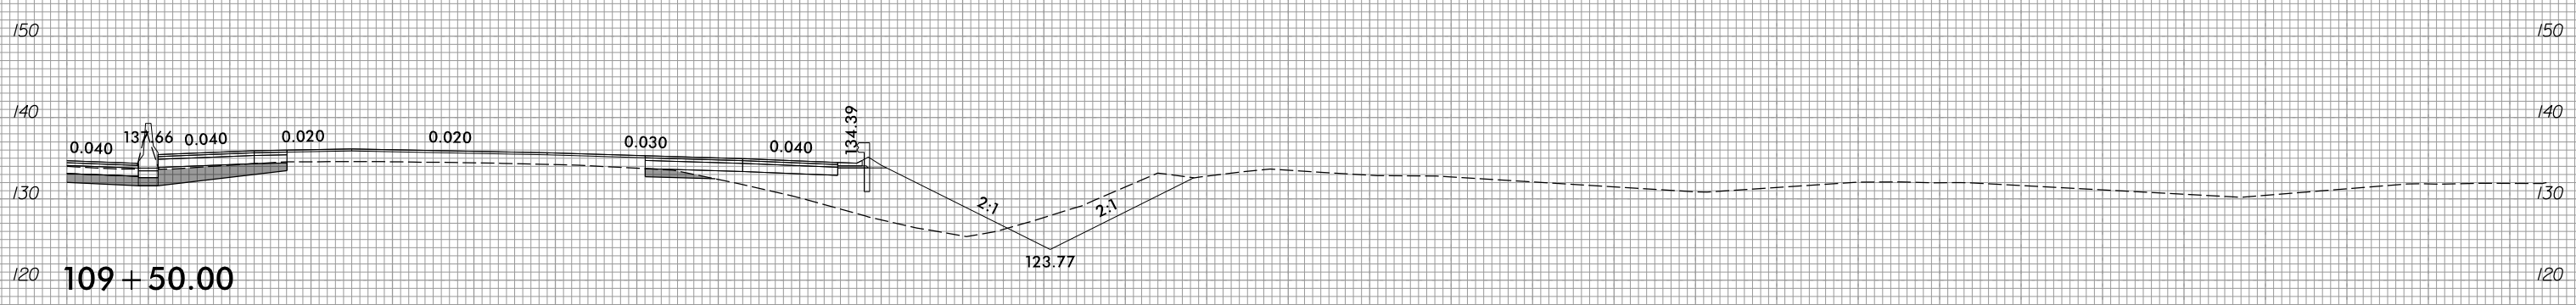
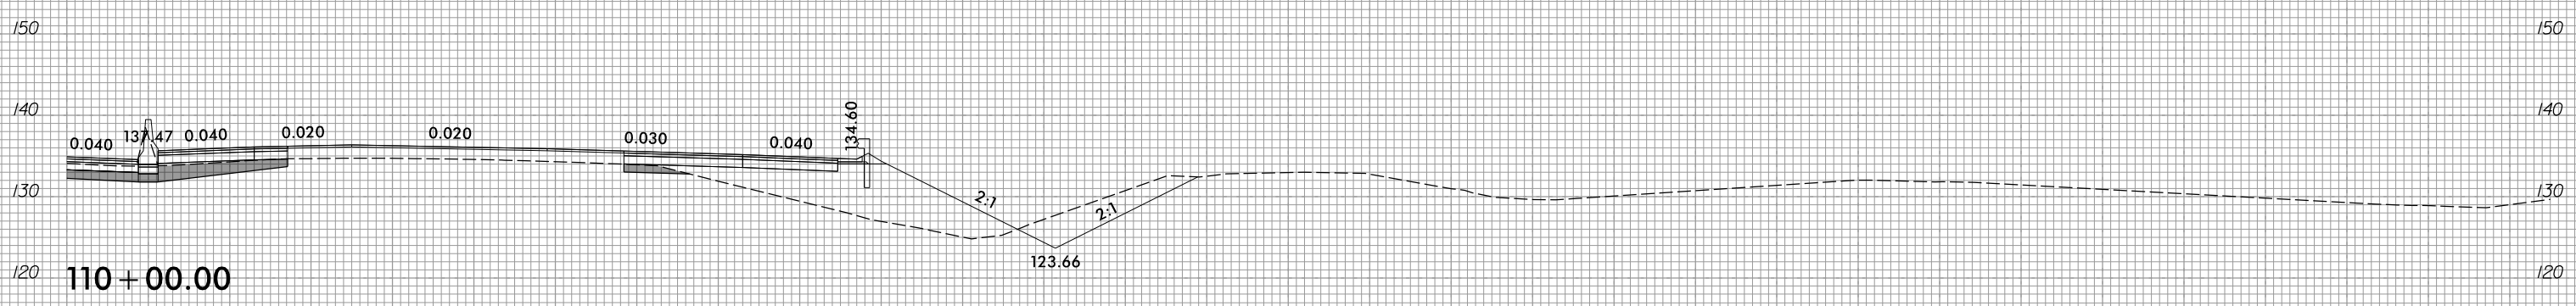


6/23/16

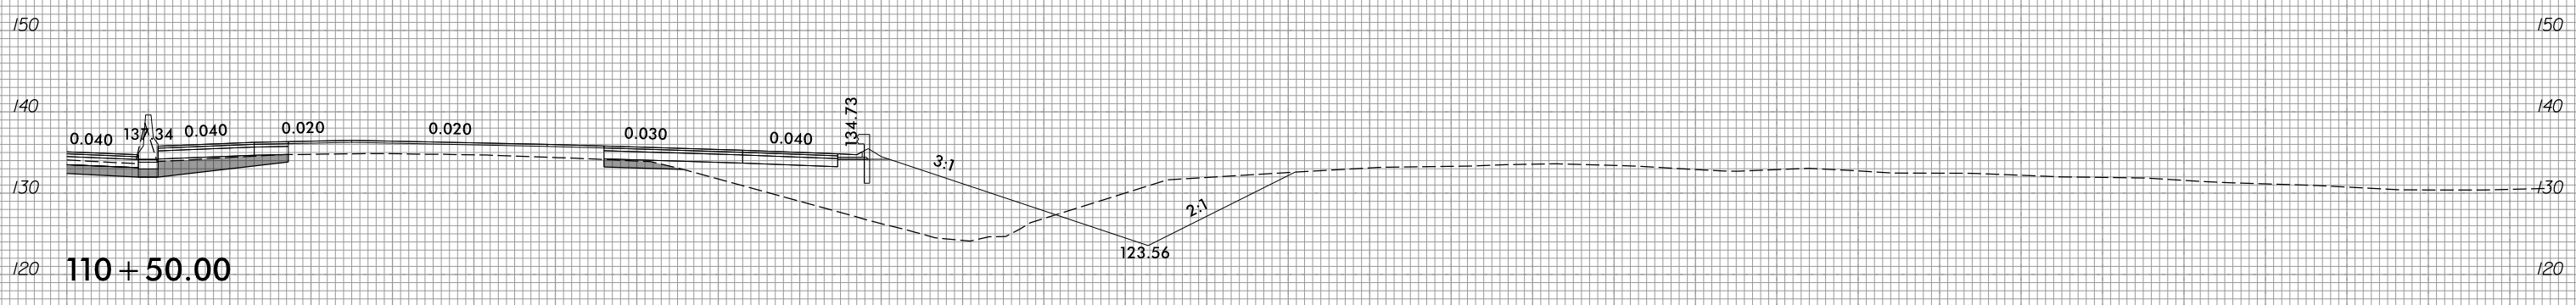

PROJ. REFERENCE NO.	SHEET NO.
I-5987A	X-174

10 0 10 20 

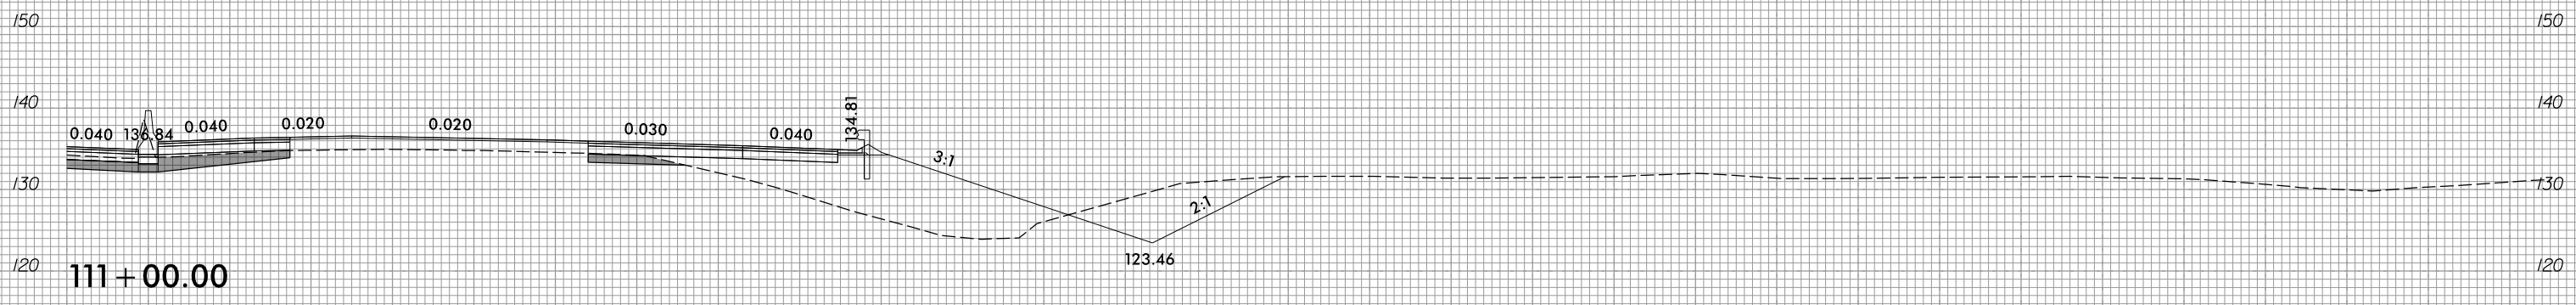

SHALLOW UNDERCUT EXCAVATION

5/3/2022  
 R:\Roadway\CorridorModeling\I5987A\_RDY\_XPL\_L-RT.dgn  
 David.Choi

