

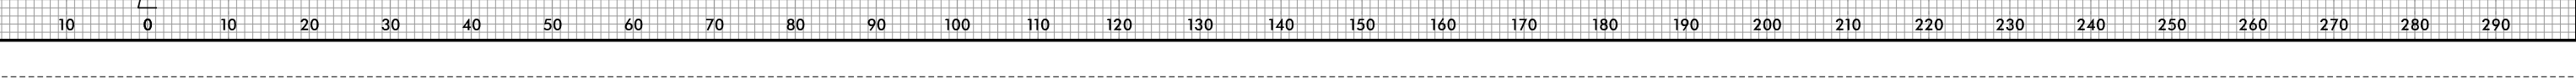
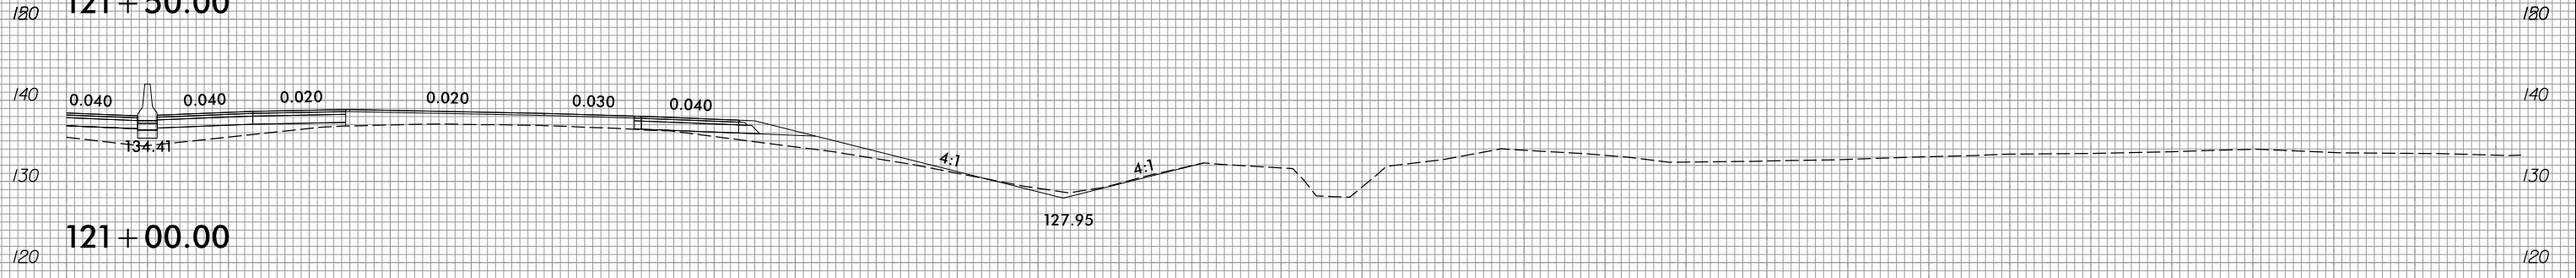
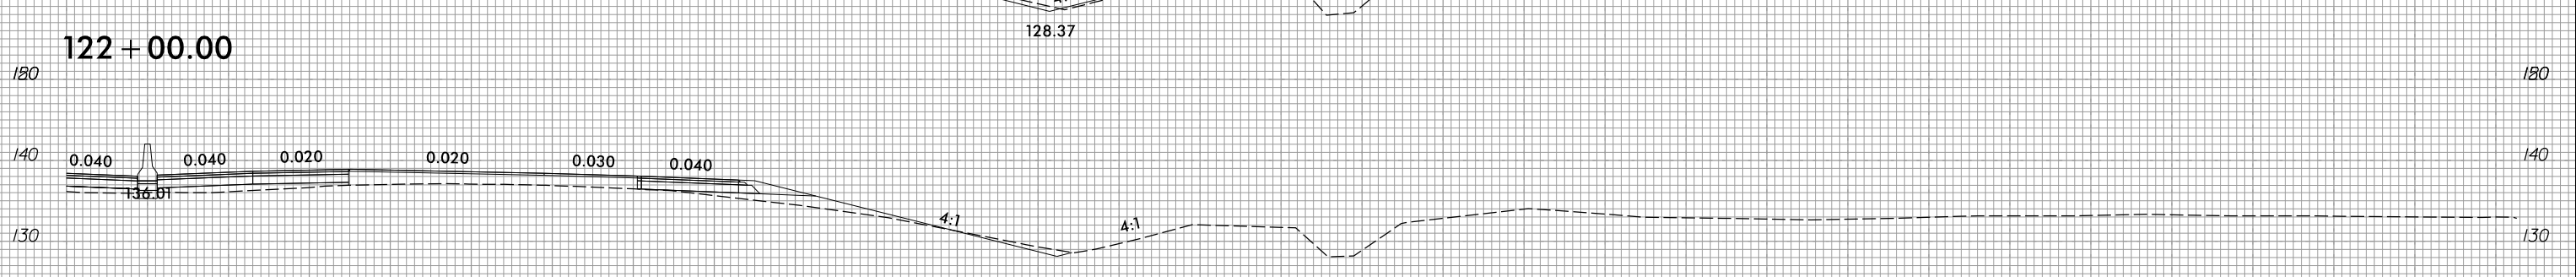
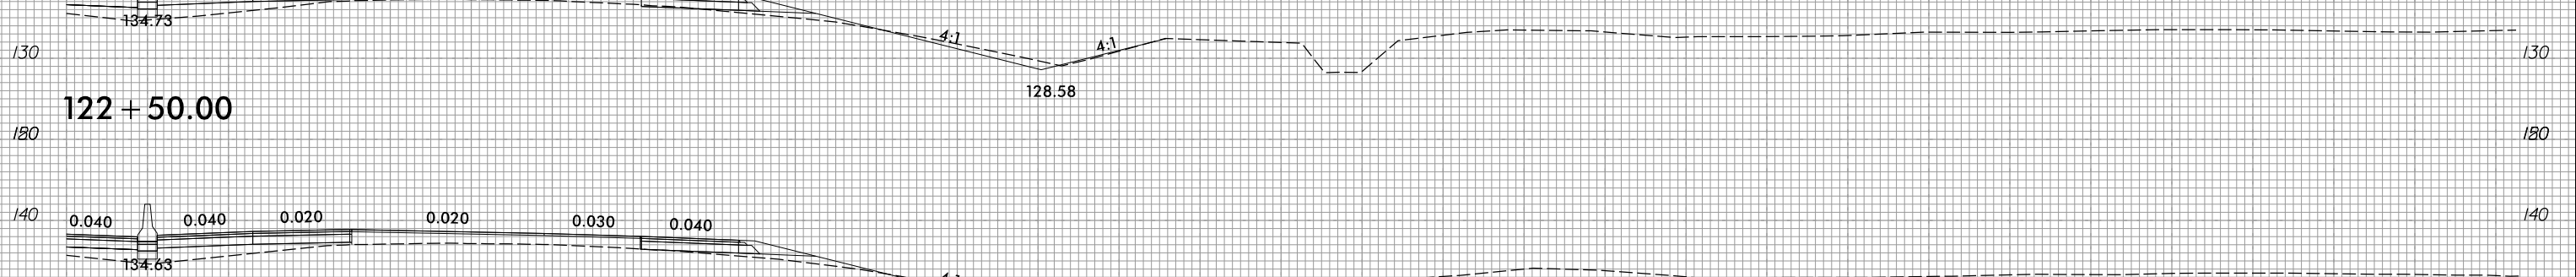


6/23/16

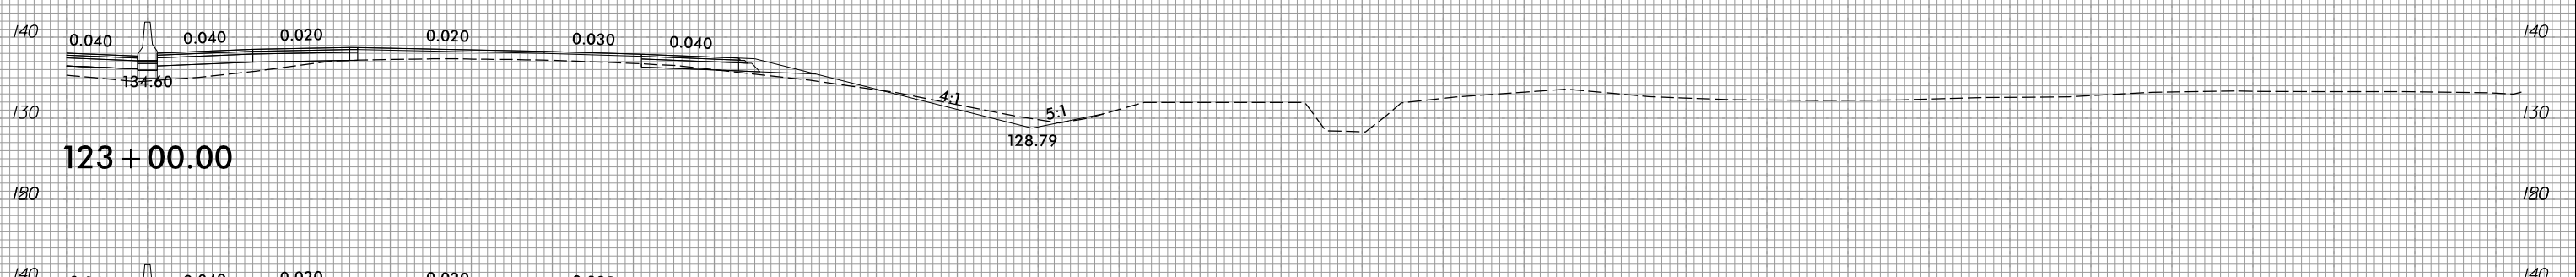

PROJ. REFERENCE NO.	SHEET NO.
I-5987A	X-179

10 0 10 20 

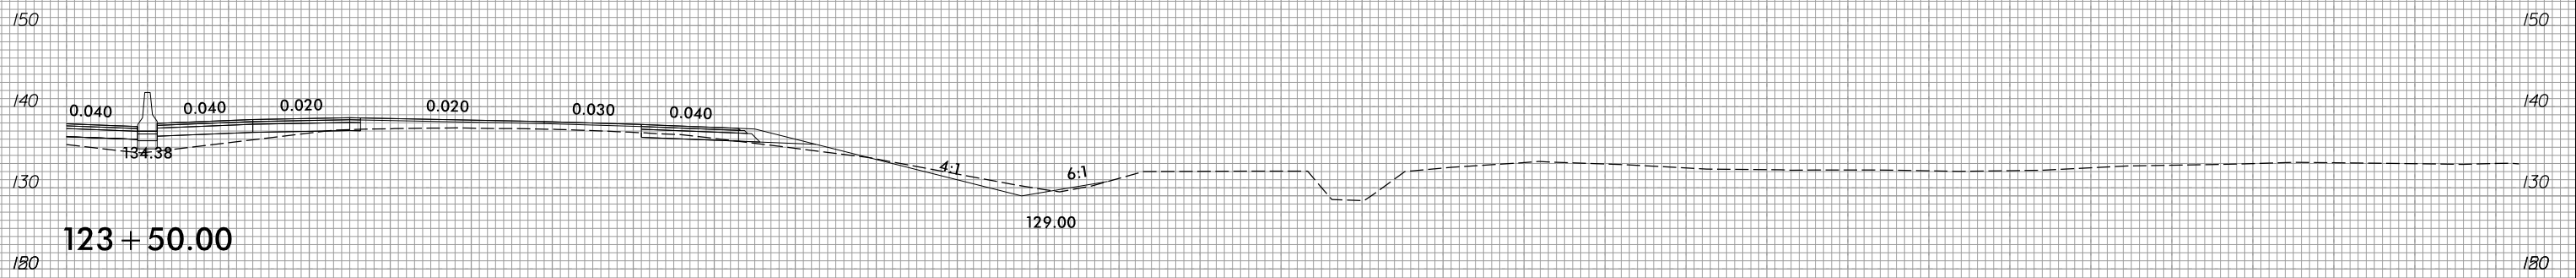

10 0 10 20 

5/3/2022  
 R:\Roadway\CorridorModeling\I5987A\_RDY\_XPL\_L\_RT.dgn  
 David.Choi