

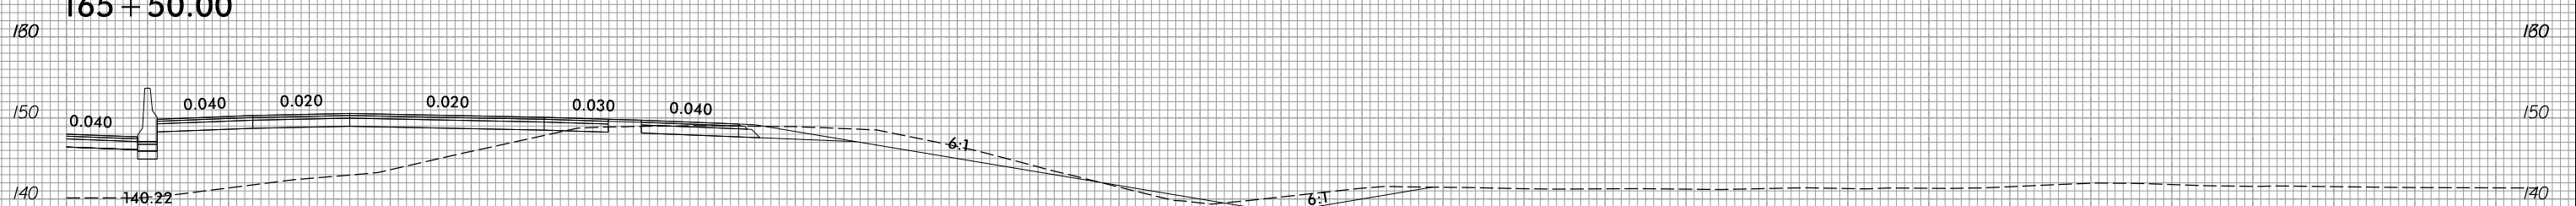
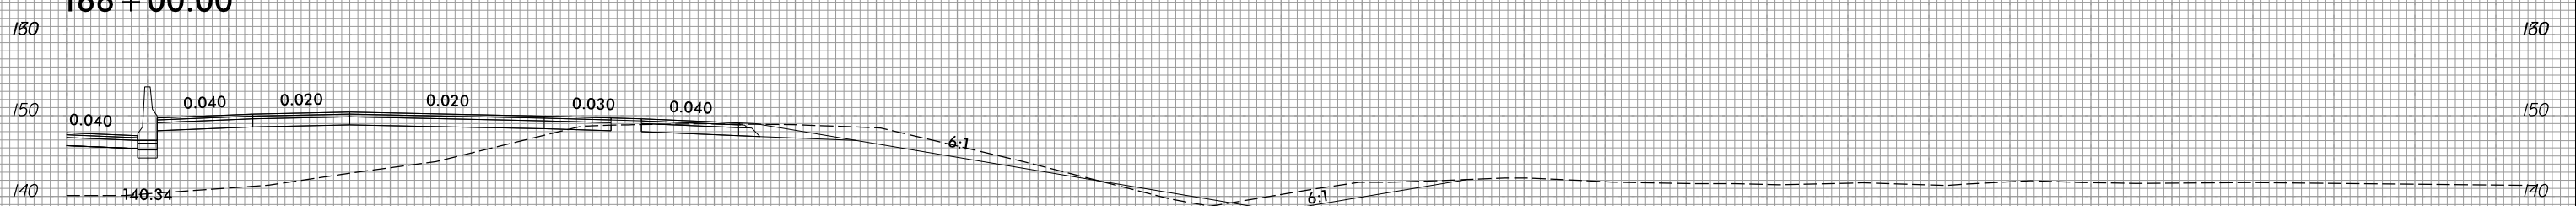
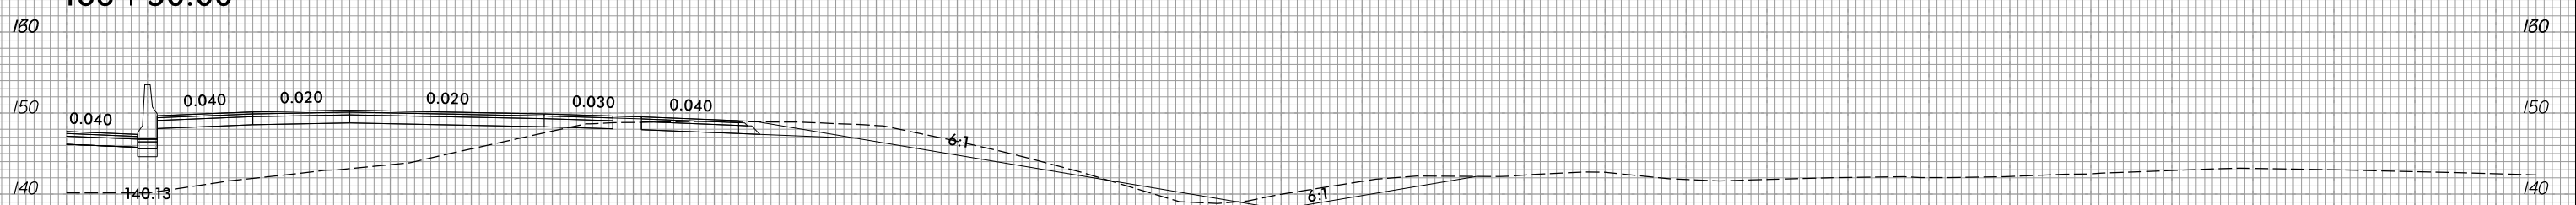
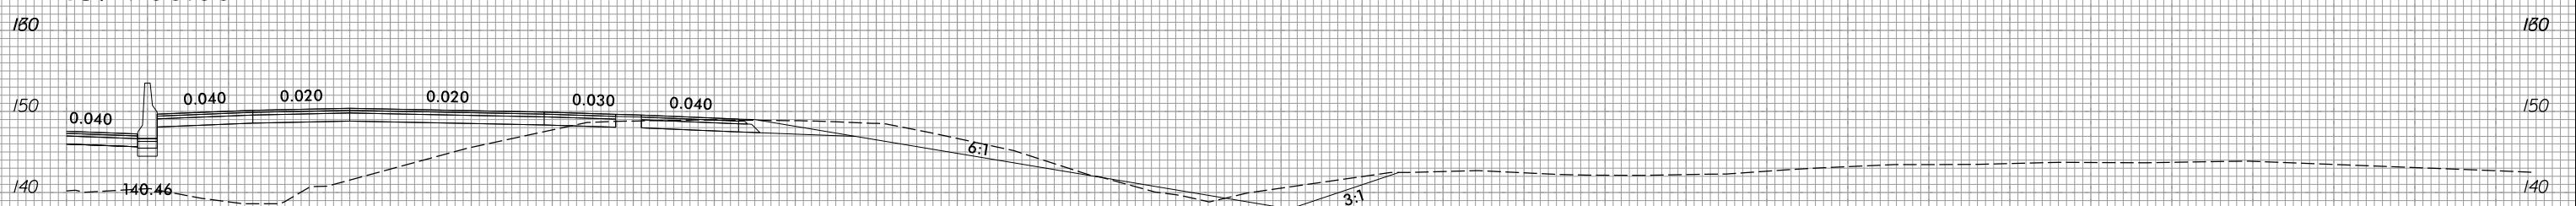


6/23/16

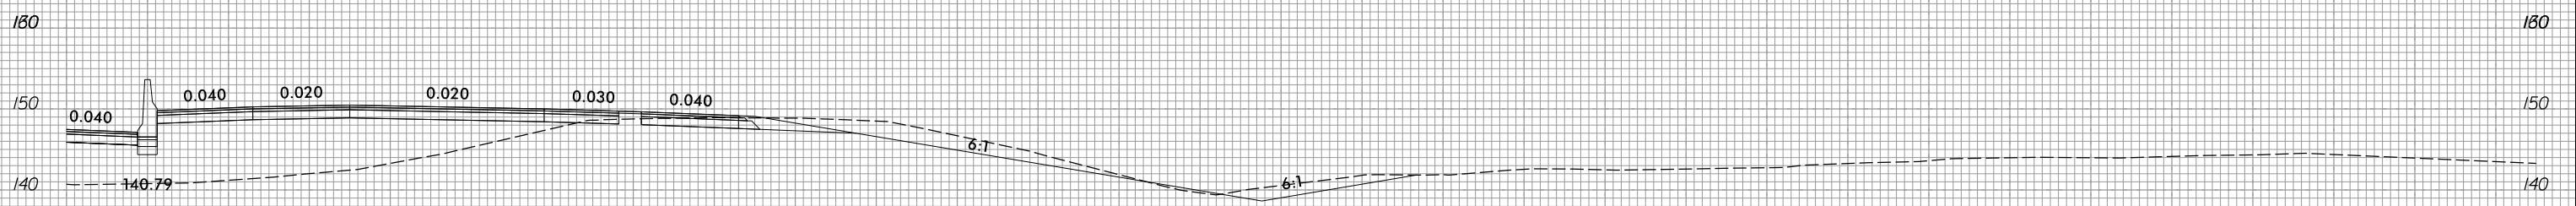

PROJ. REFERENCE NO.	SHEET NO.
I-5987A	X-196

10 0 10 20 

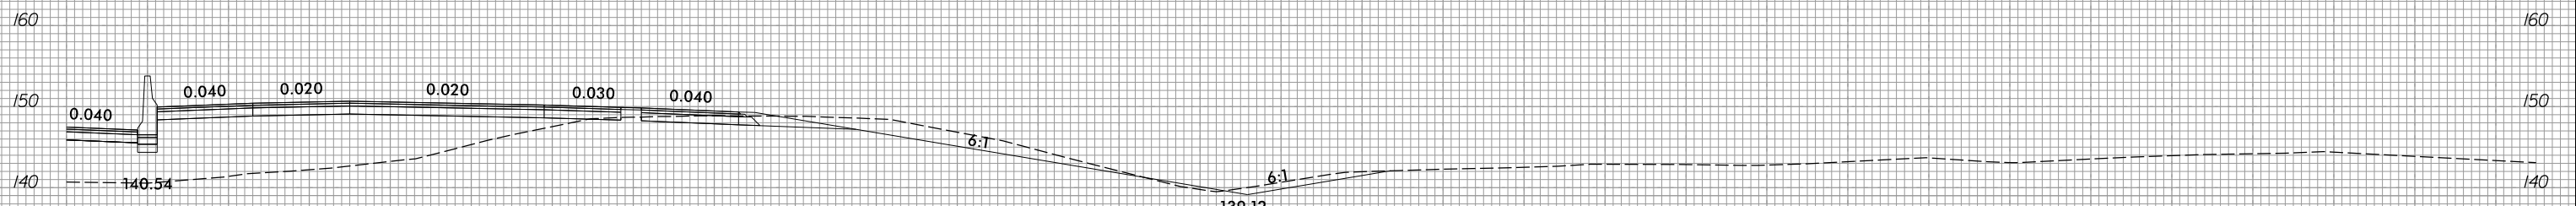

10 0 10 20 

5/3/2022
 R:\Roadway\CorridorModeling\15987A_RDY_XPL_L_RT.dgn
 David.Choi