






10 0 10 20 

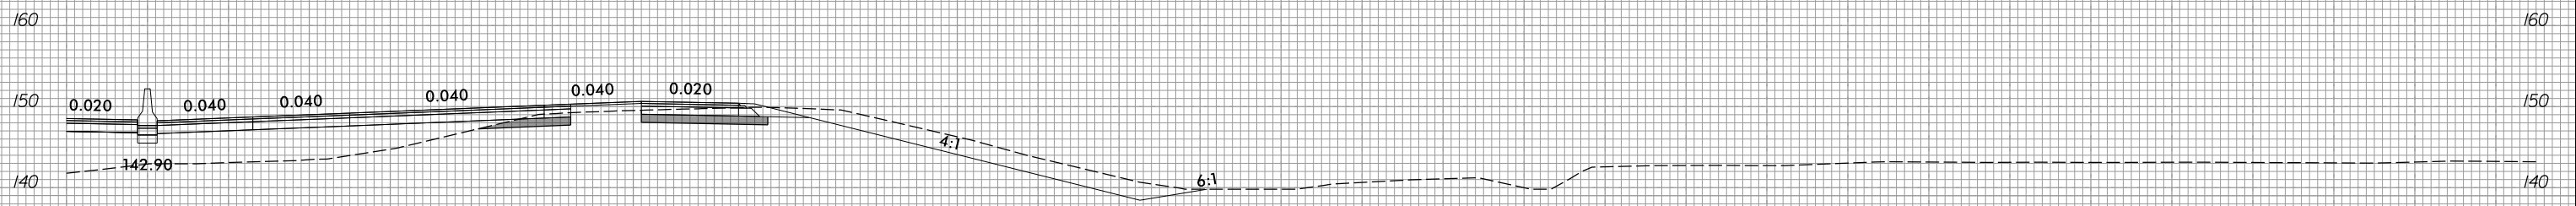


179 + 50.00

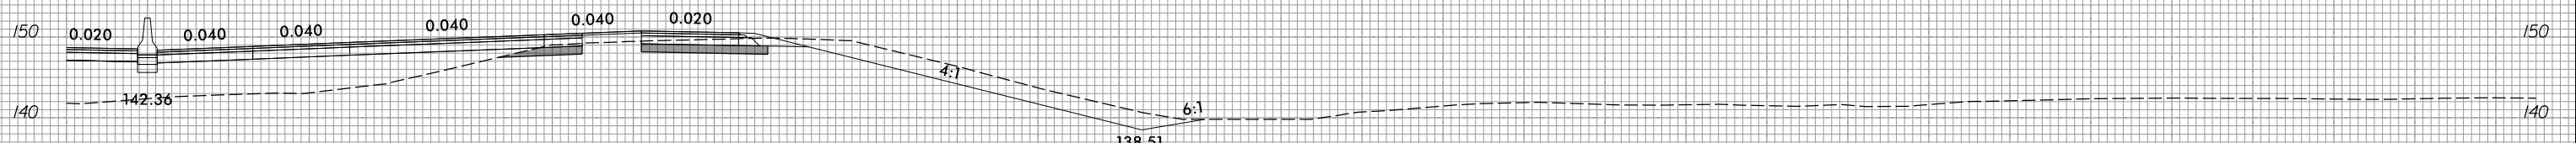


179 + 00.00

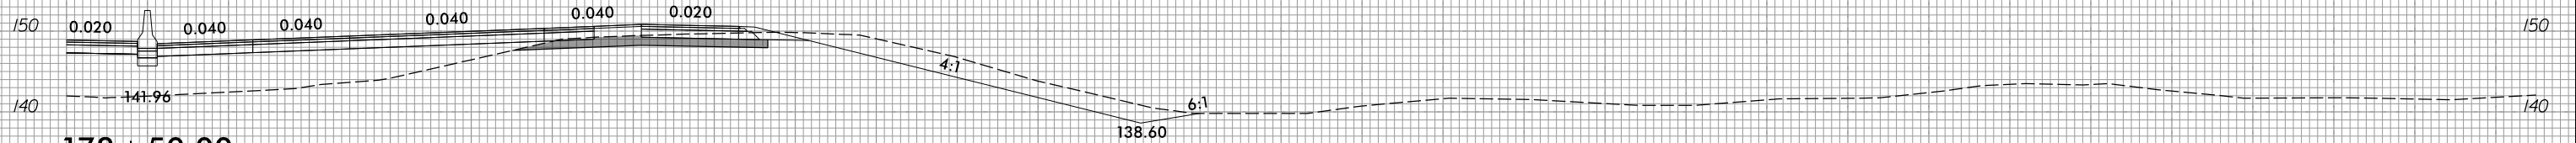


178 + 50.00

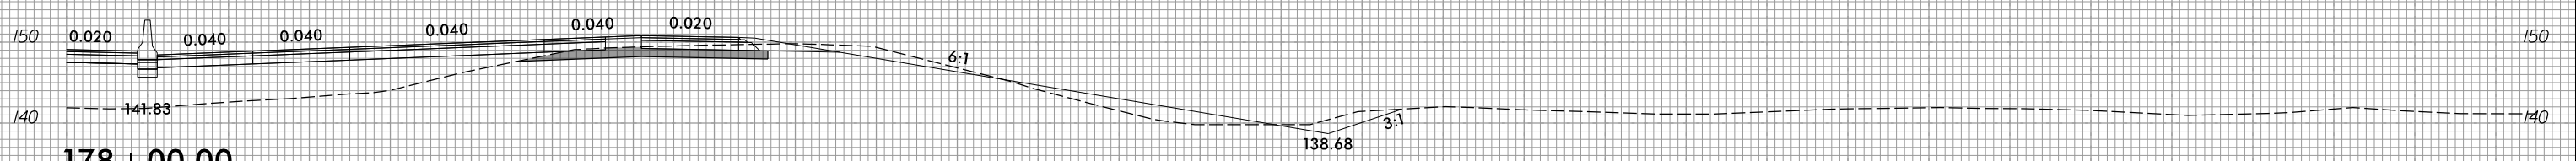

178 + 00.00

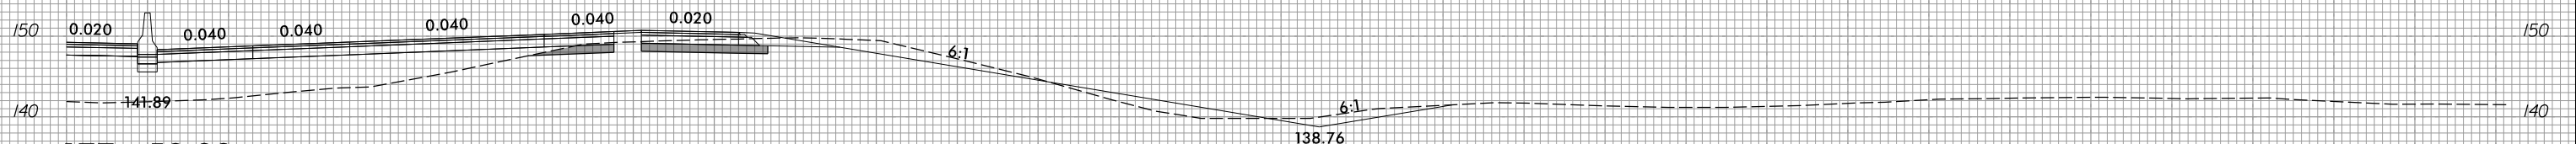

177 + 50.00

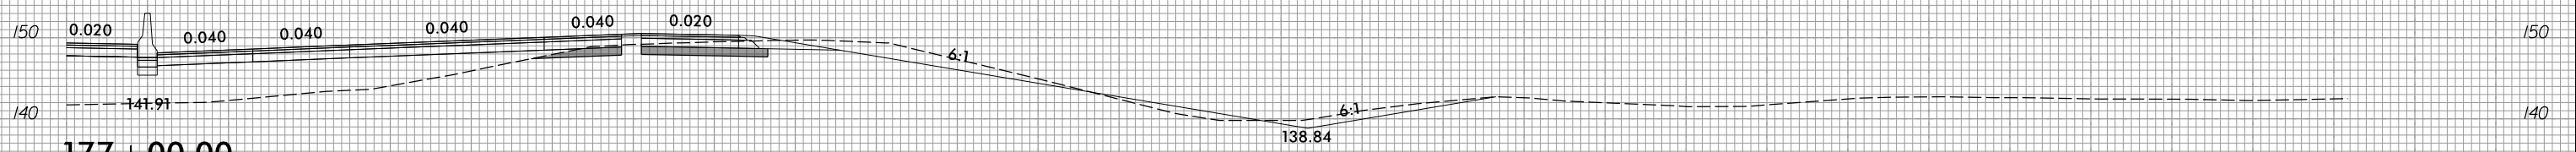

177 + 00.00



SHALLOW UNDERCUT EXCAVATION

10 0 10 20 