

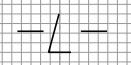
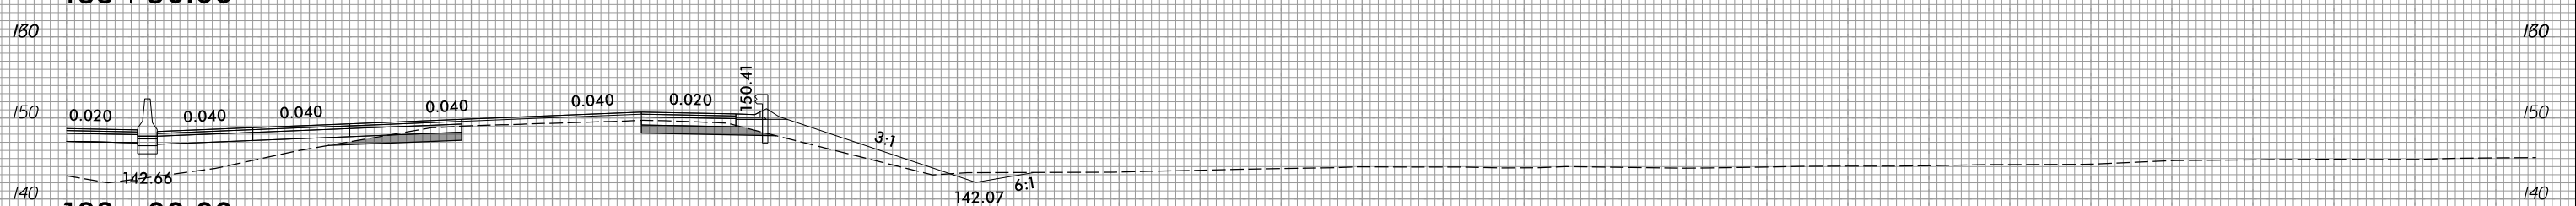
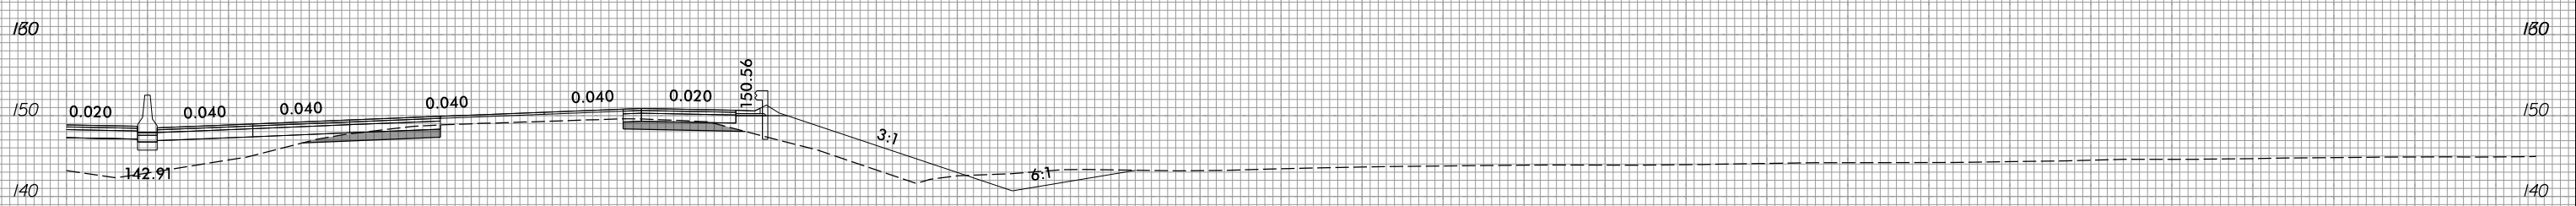
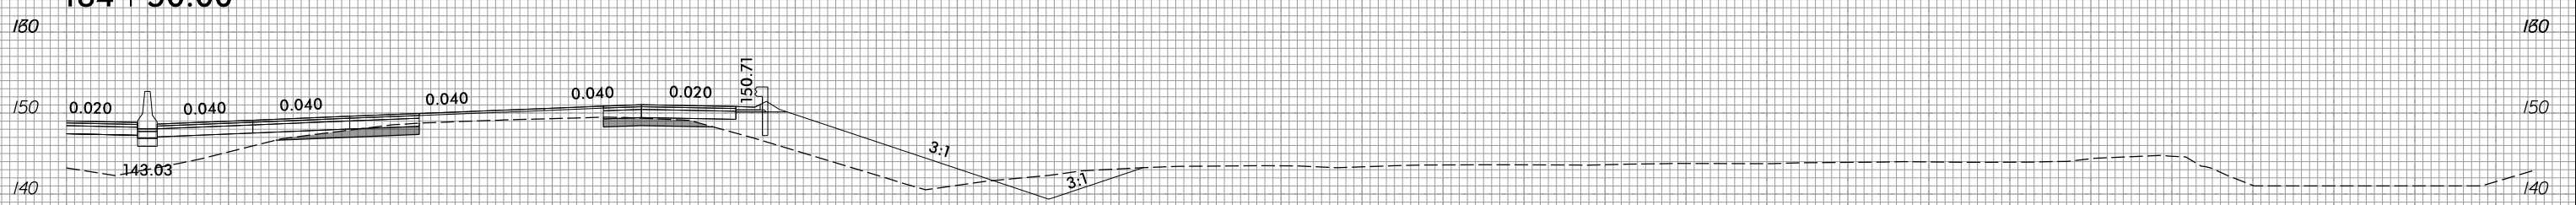
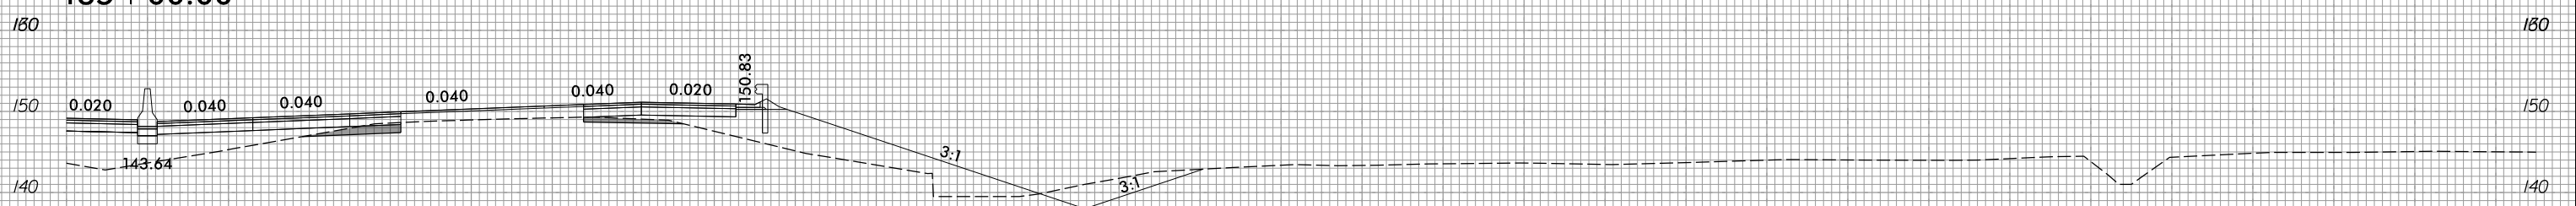


6/23/16

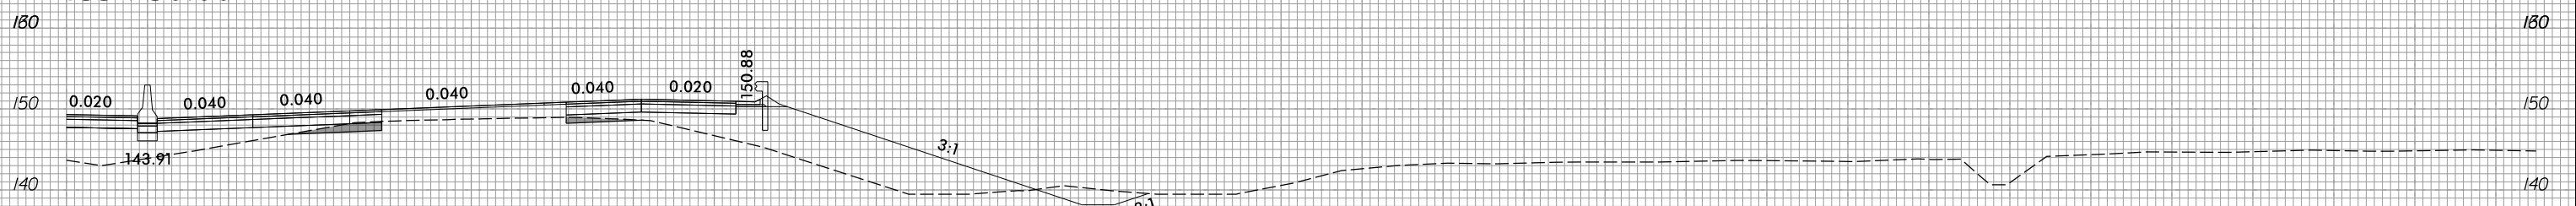

PROJ. REFERENCE NO.	SHEET NO.
I-5987A	X-202

10 0 10 20 

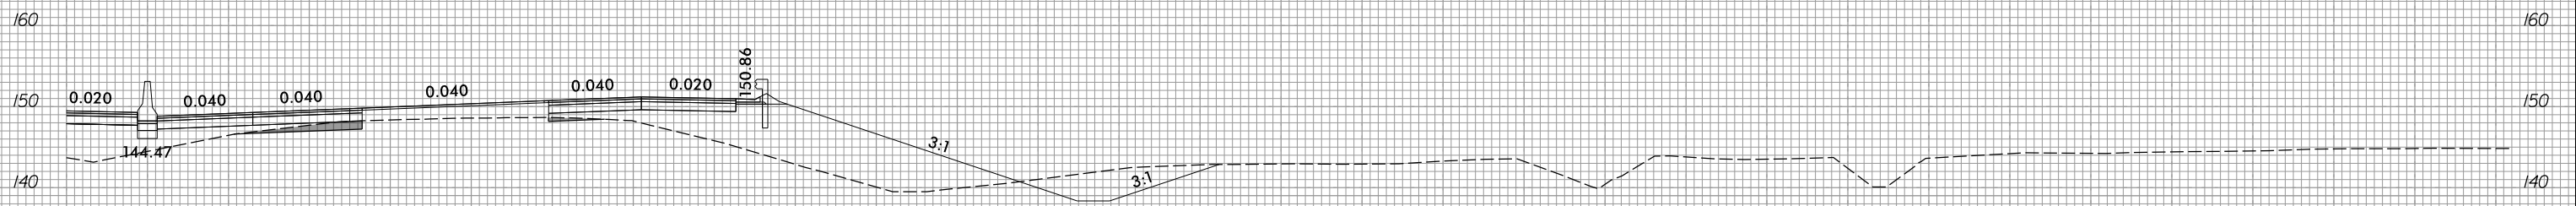

SHALLOW UNDERCUT EXCAVATION

5/3/2022
 R:\Roadway\CorridorModeling\I5987A_RDY_XPL_L_RT.dgn
 David.Choi