


6/23/16




PROJ. REFERENCE NO.	SHEET NO.
I-5987A	X-203


10 0 10 20 

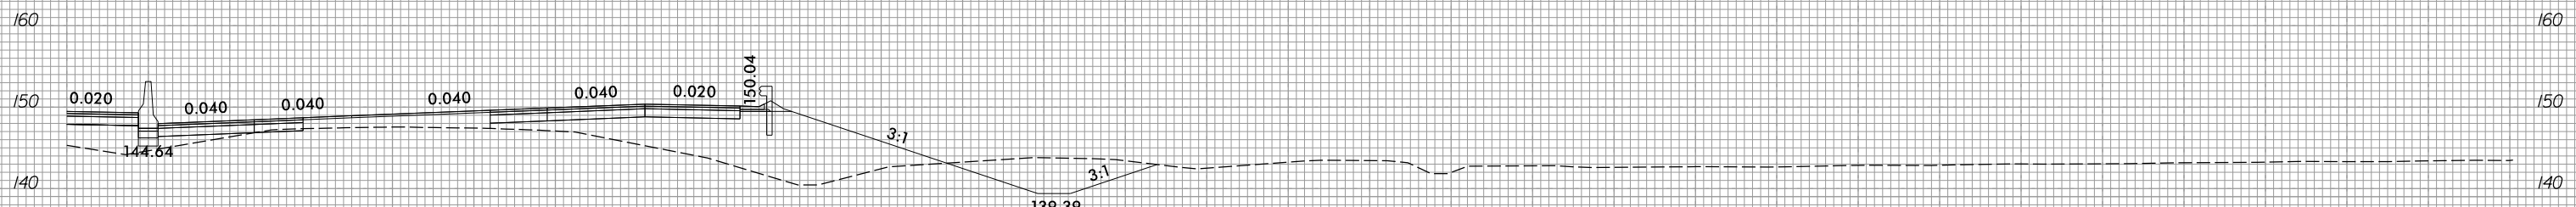


188 + 50.00

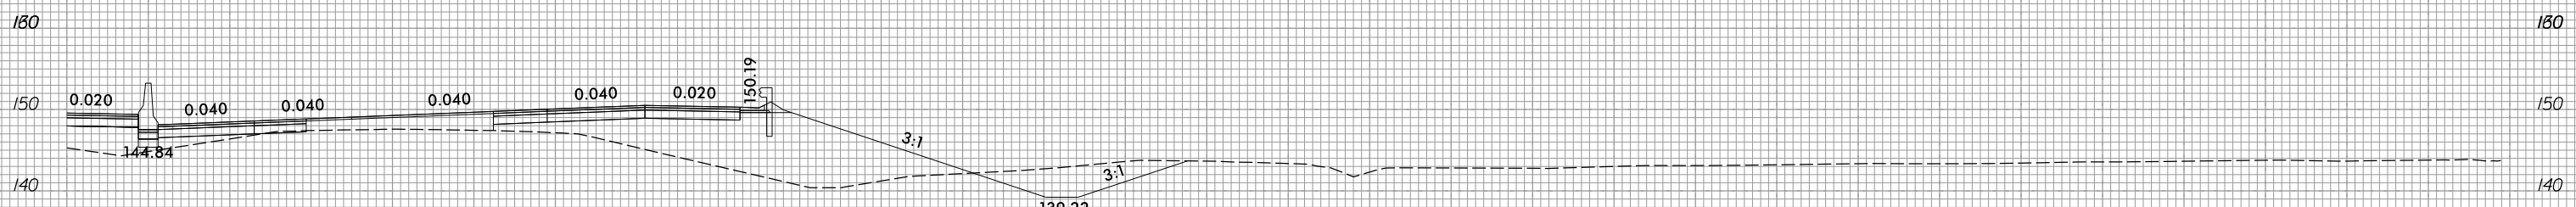


188 + 00.00

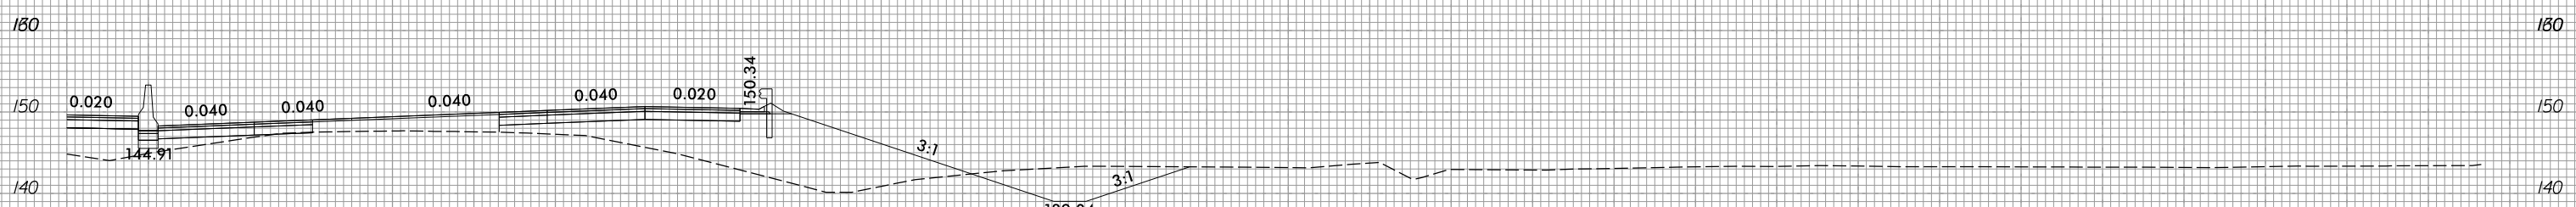


187 + 50.00

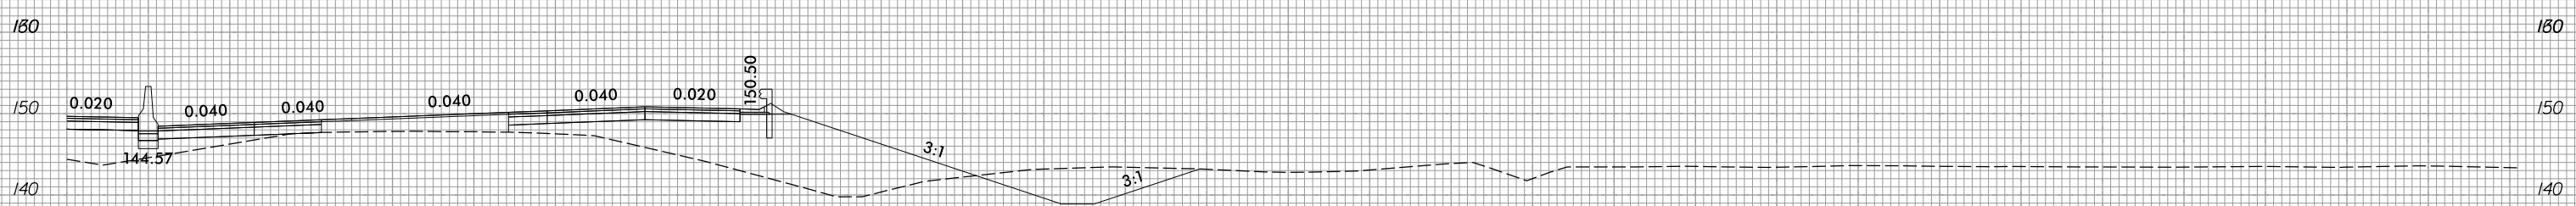

187 + 00.00

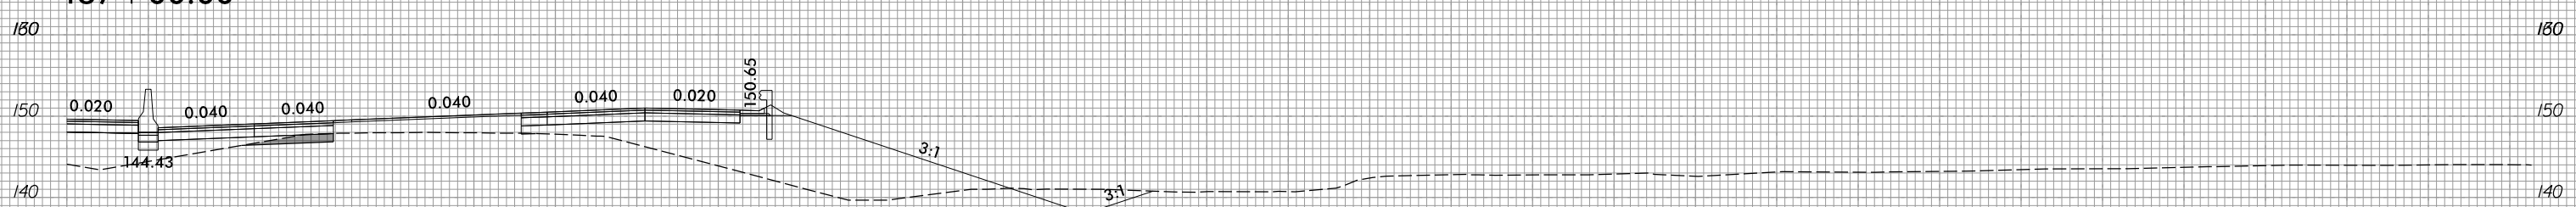

186 + 50.00

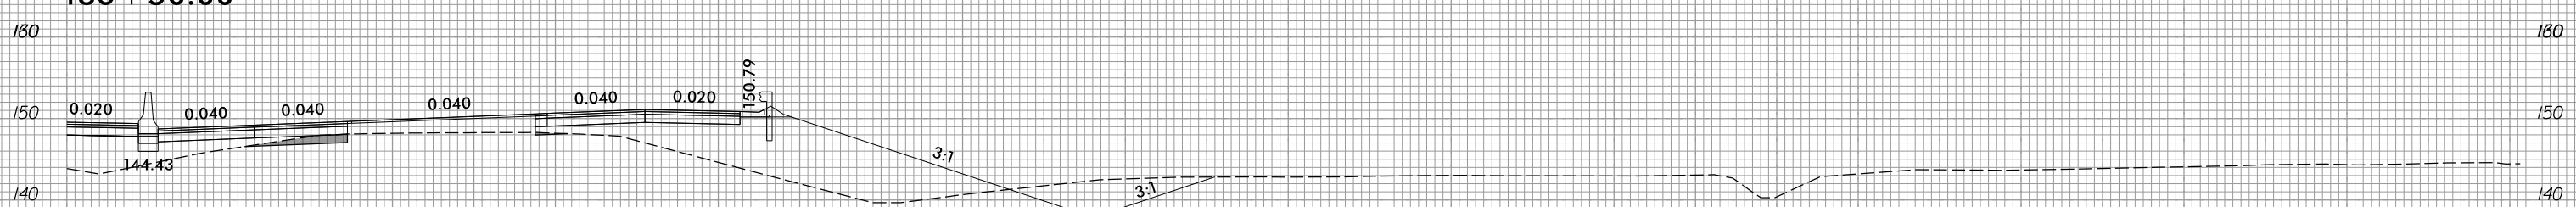

186 + 00.00



SHALLOW UNDERCUT EXCAVATION

5/3/2022
R:\Roadway\CorridorModeling\I5987A_RDY_XPL_L_RT.dgn
David.Choi