


6/23/16



PROJ. REFERENCE NO.	SHEET NO.
I-5987A	X-245

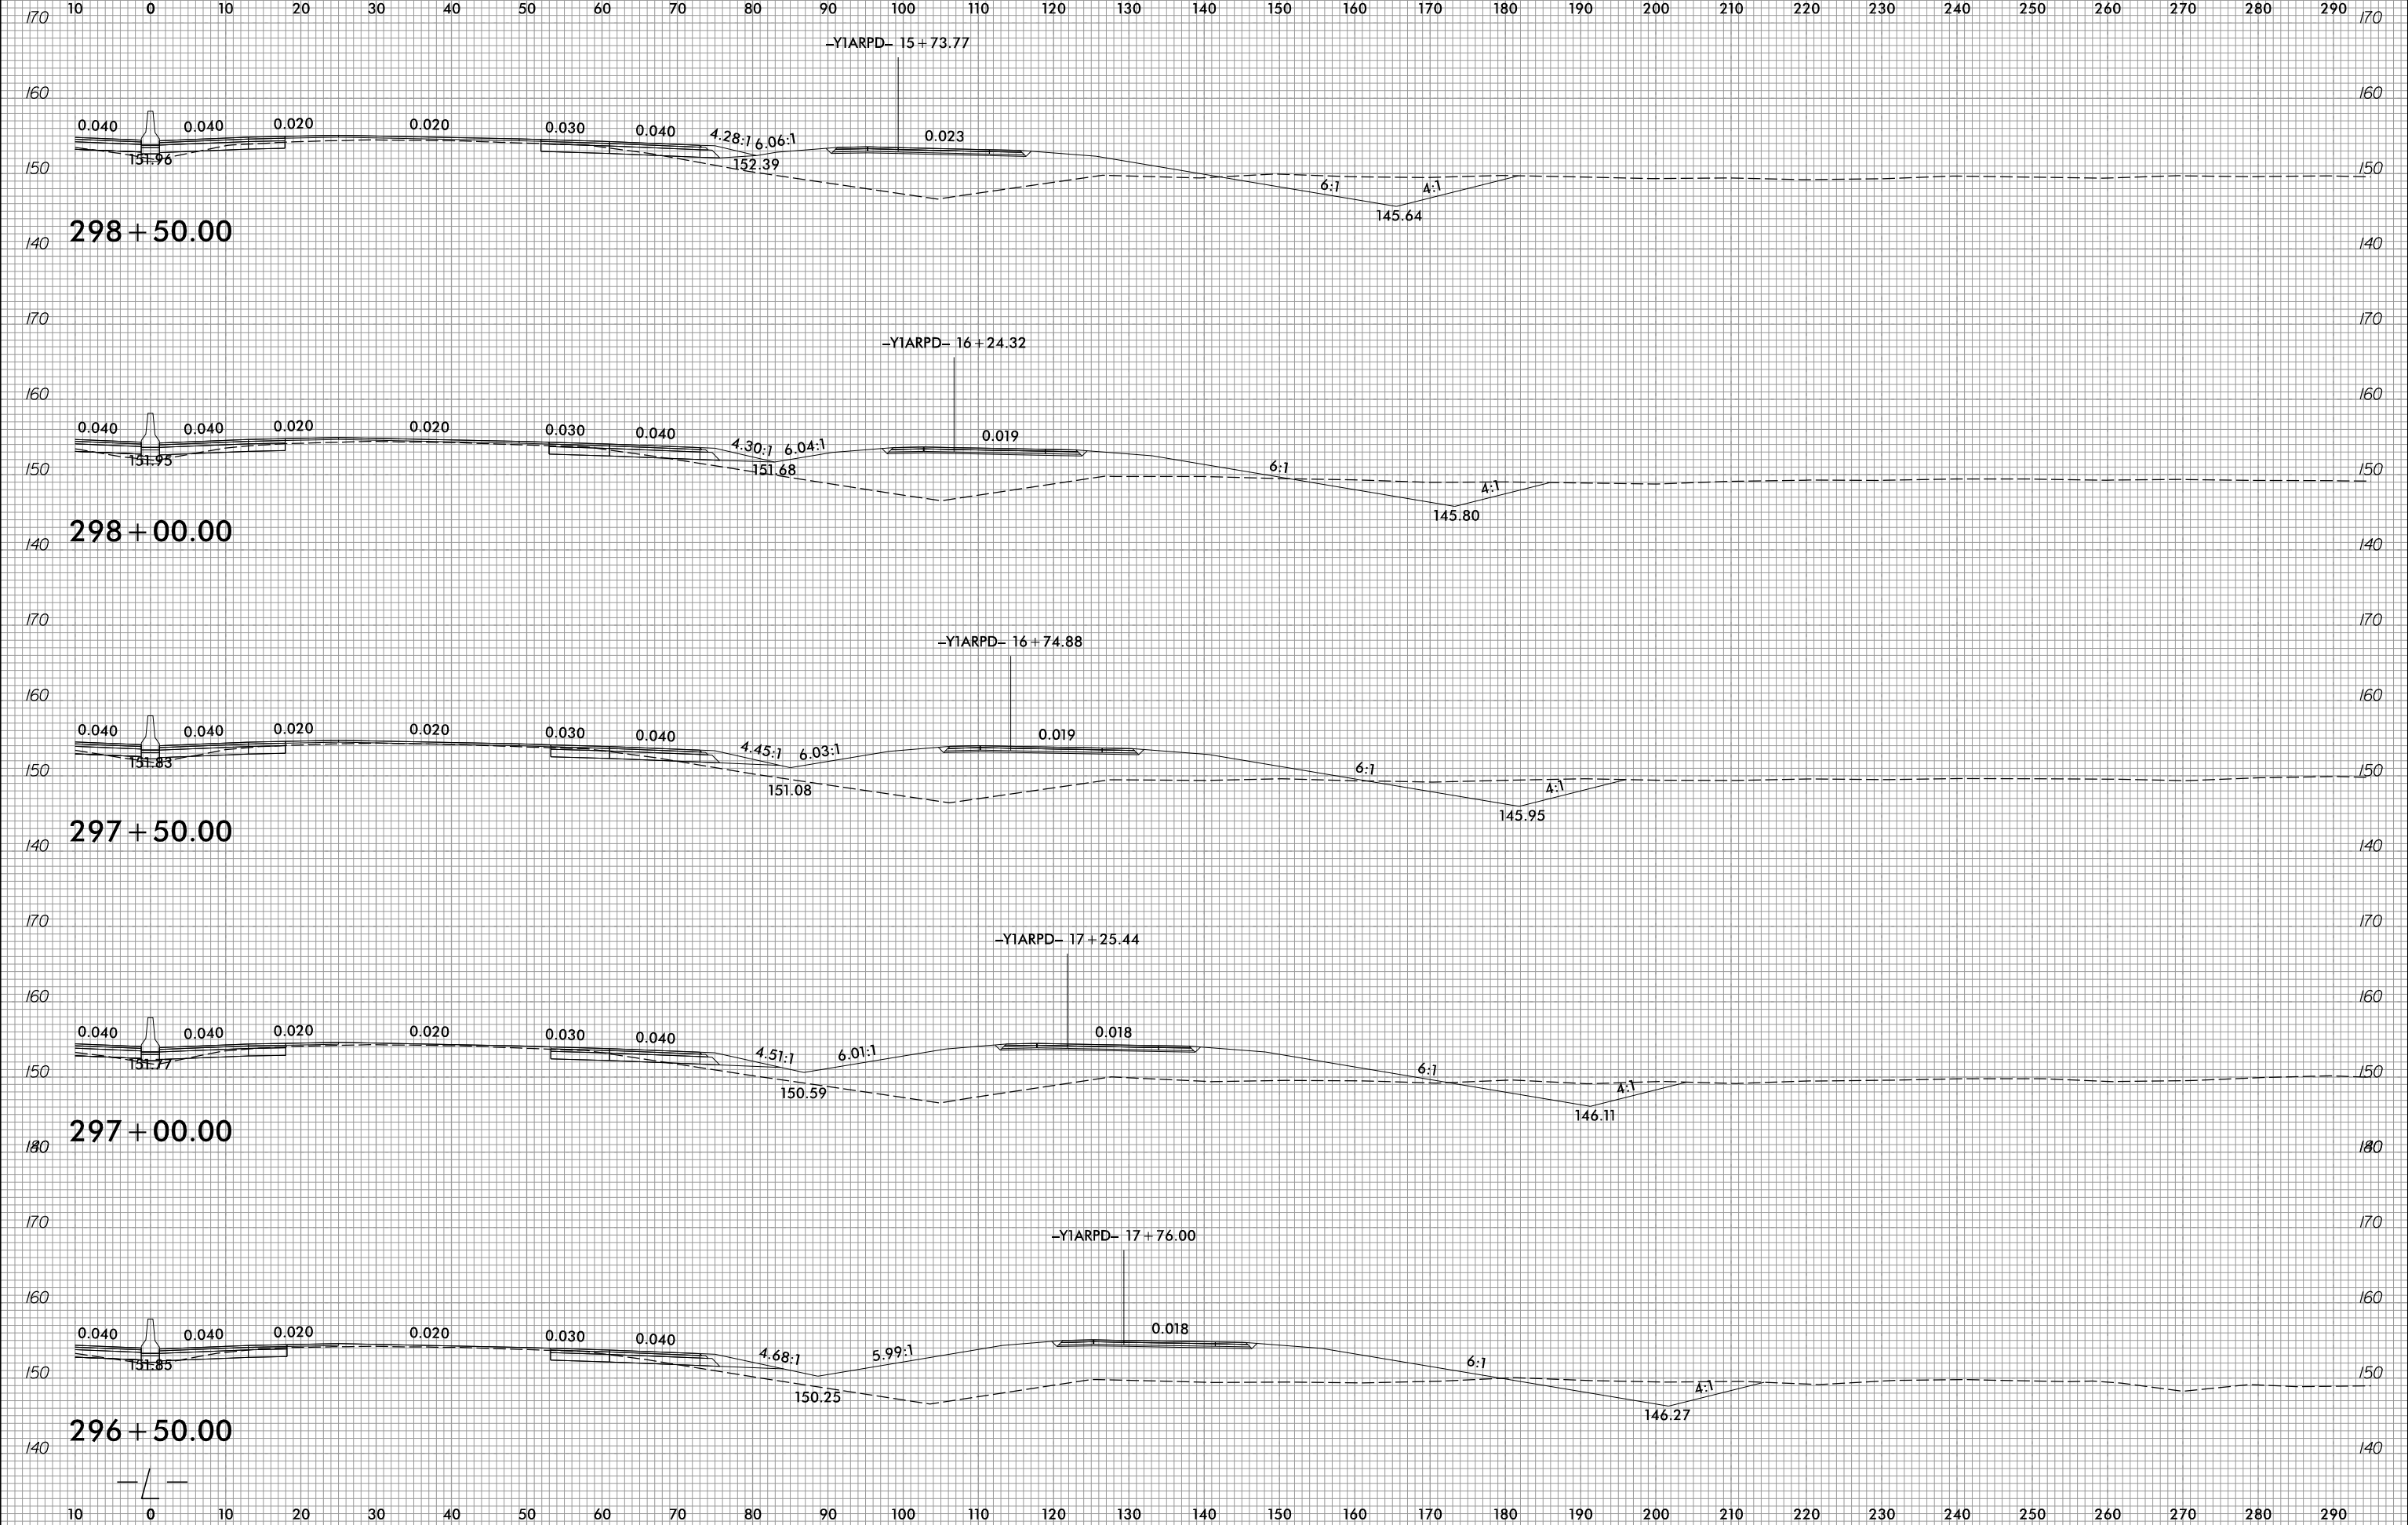

5/3/2022  
R:\Roadway\CorridorModeling\I5987A\_RDY\_XPL\_L\_RT.dgn  
David.Choi