


6/23/16



PROJ. REFERENCE NO.	SHEET NO.
I-5987A	X-249

10 0 10 20 

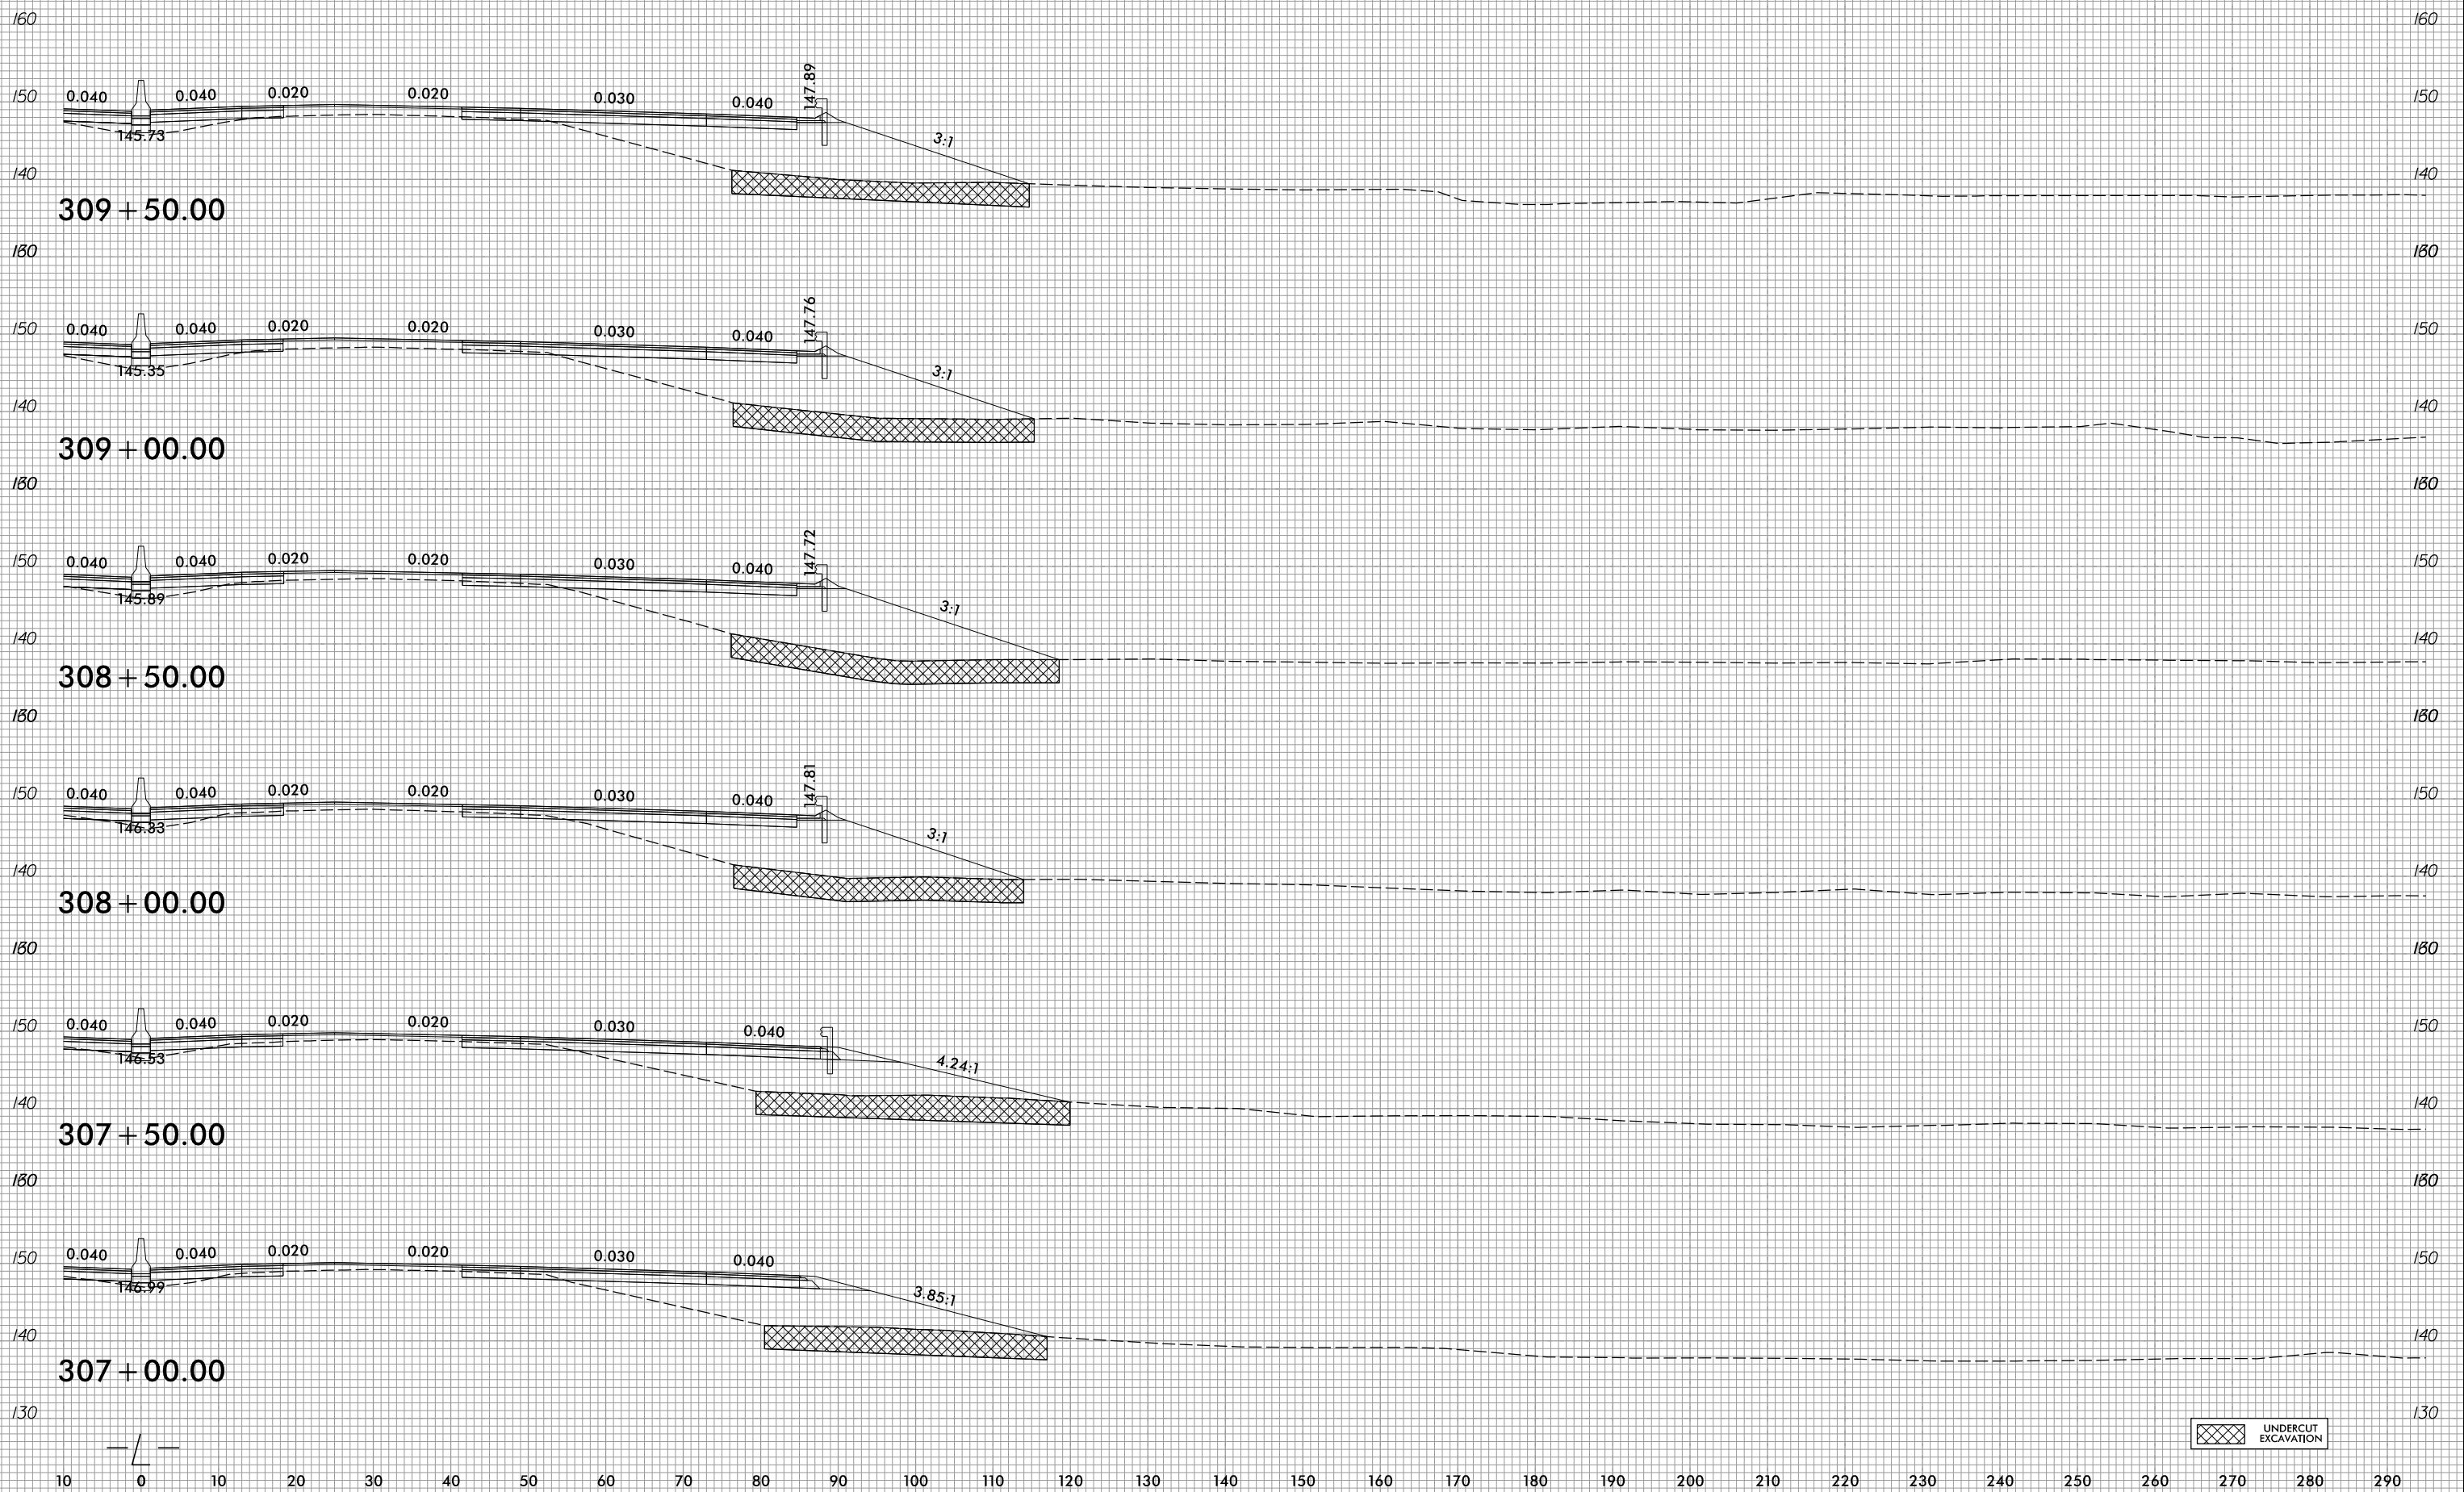

309 + 50.00

309 + 00.00

308 + 50.00

308 + 00.00

307 + 50.00

307 + 00.00

UNDERCUT EXCAVATION

5/3/2022
 R:\Roadway\Corridor-Modeling\I5987A_RDY_XPL_L_RT.dgn
 David.Choi