


6/23/16



PROJ. REFERENCE NO.	SHEET NO.
I-5987A	X-251

10 0 10 20 

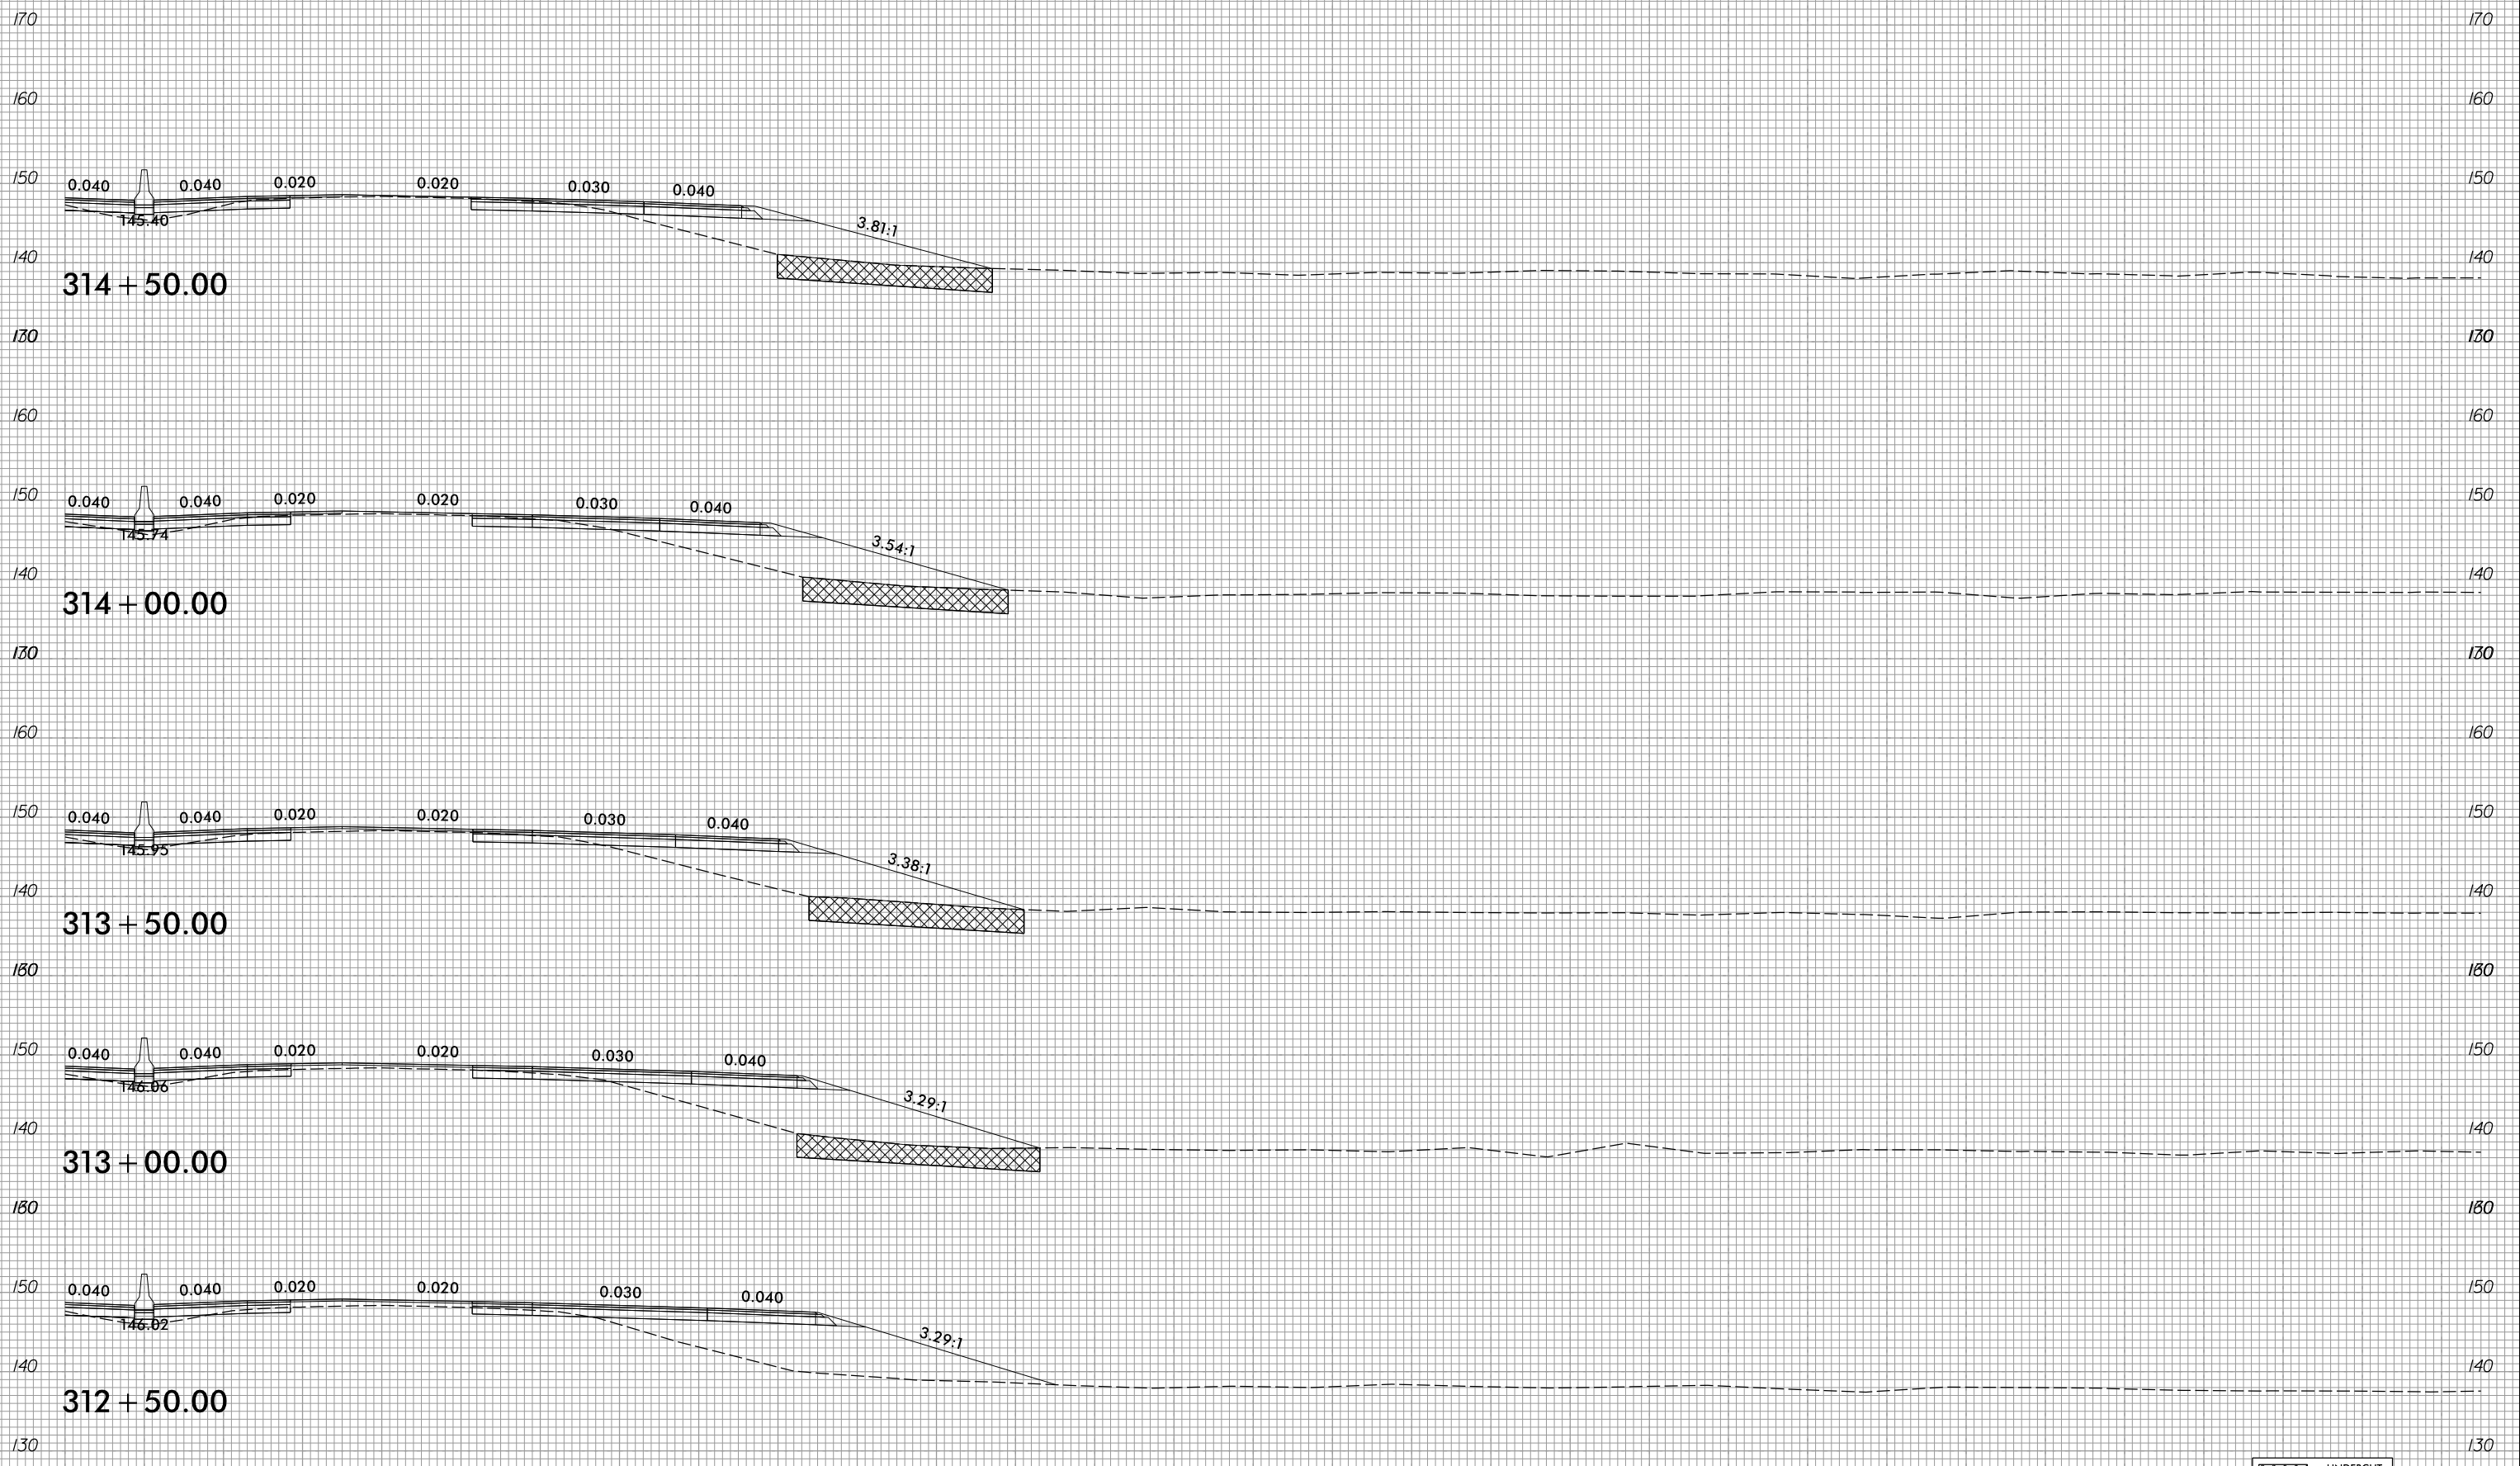

314 + 50.00

314 + 00.00

313 + 50.00

313 + 00.00

312 + 50.00



UNDERCUT EXCAVATION

5/3/2022  
 R:\Roadway\CorridorModeling\I5987A\_RDY\_XPL\_L\_RT.dgn  
 David.Choi