


6/23/16




PROJ. REFERENCE NO.	SHEET NO.
I-5987A	X-254


10 0 10 20 

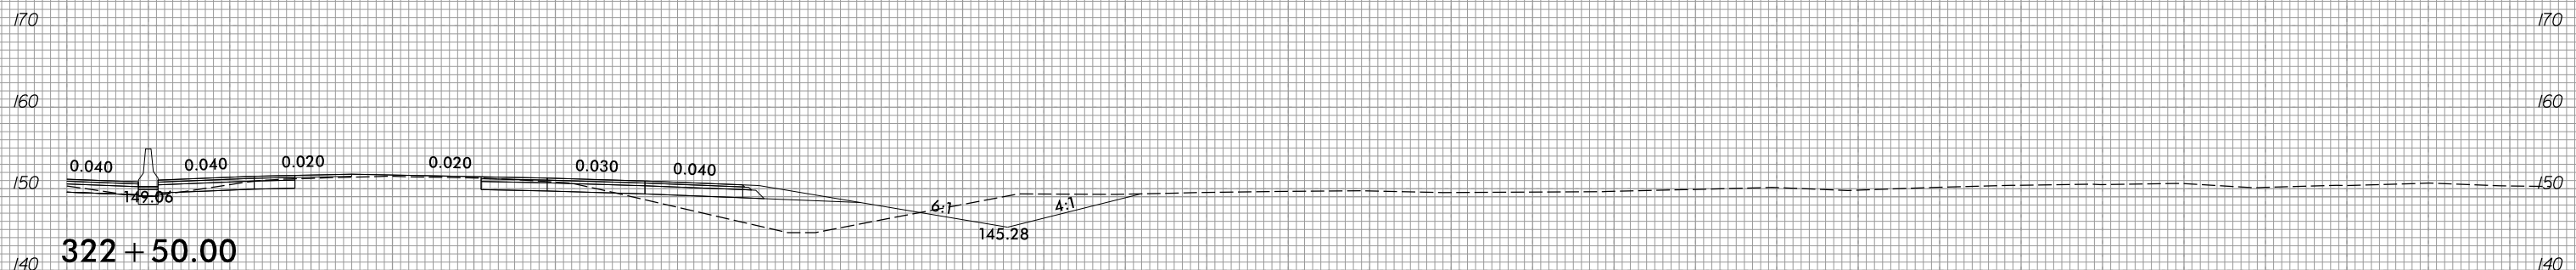


322 + 50.00

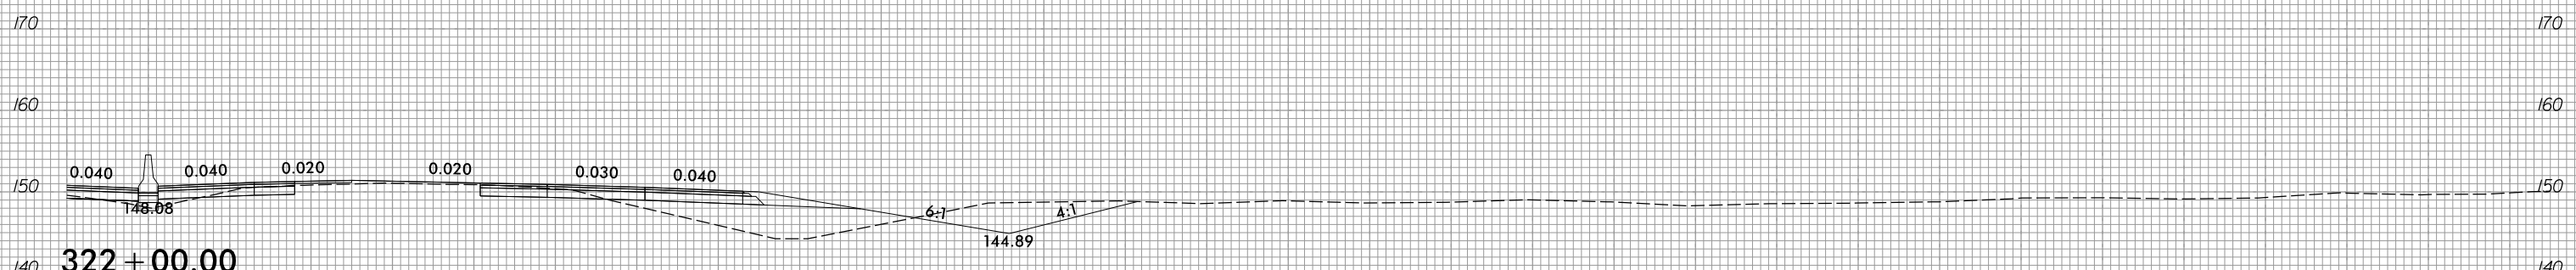


322 + 00.00

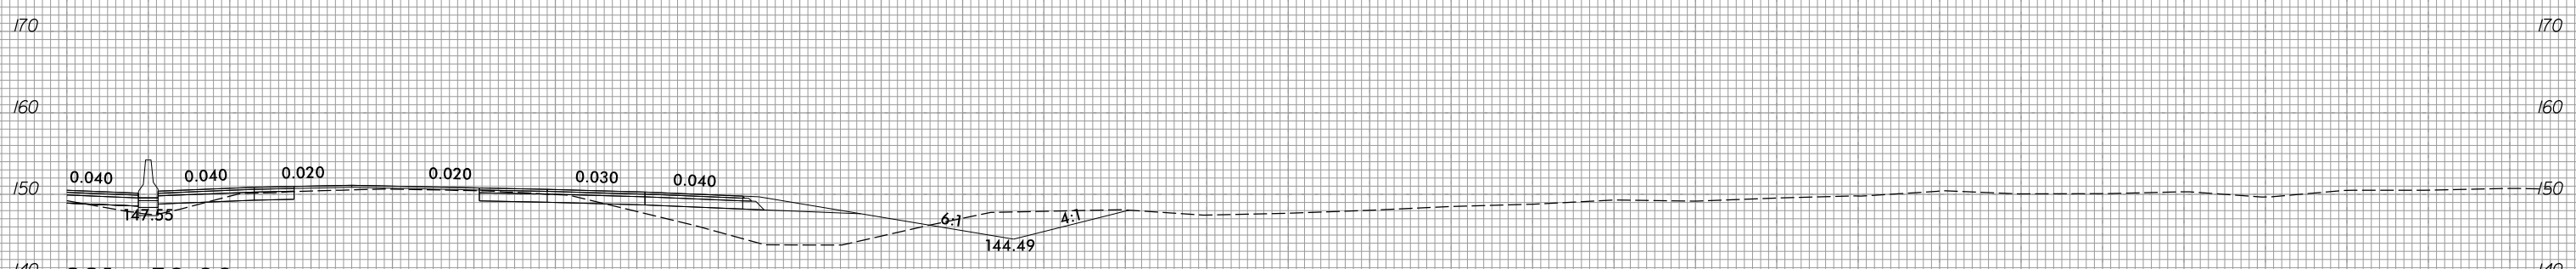

321 + 50.00

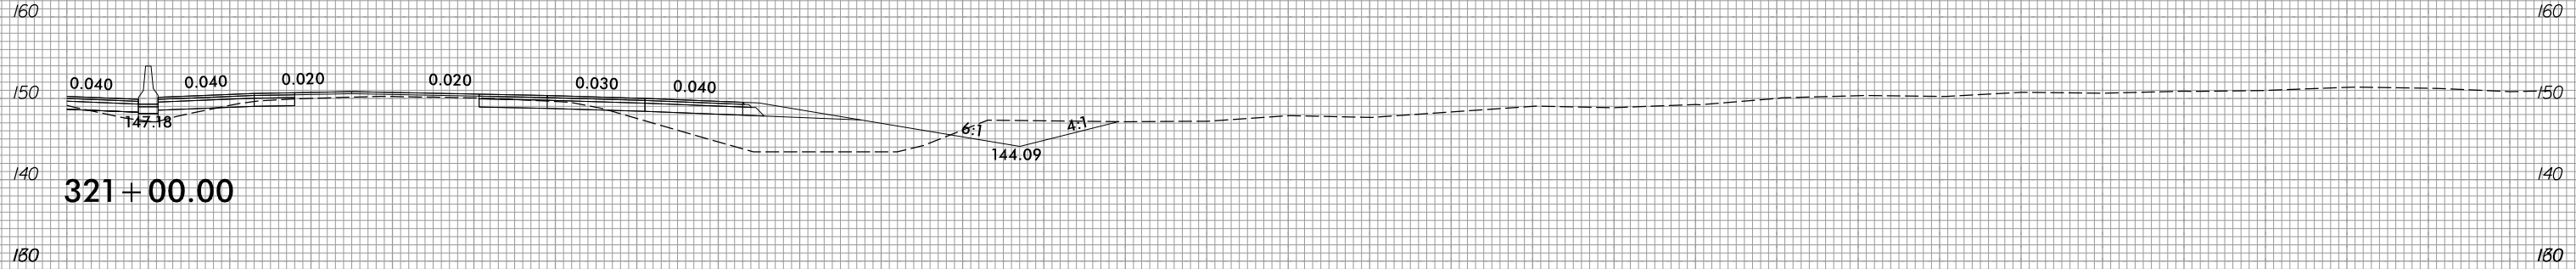

321 + 00.00

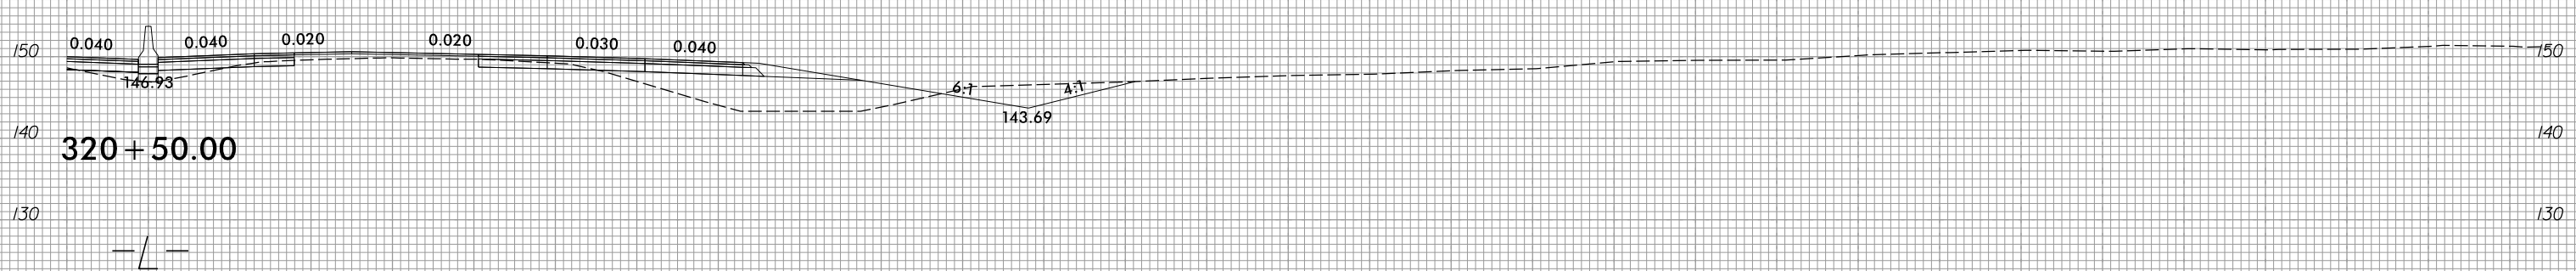

320 + 50.00

10 0 10 20 

5/3/2022
 R:\Roadway\Corridor\Mode1ing\15987A_RDY_XPL_L_RT.dgn
 David.Choi