


6/23/16



PROJ. REFERENCE NO.
I-5987A

SHEET NO.
X-329

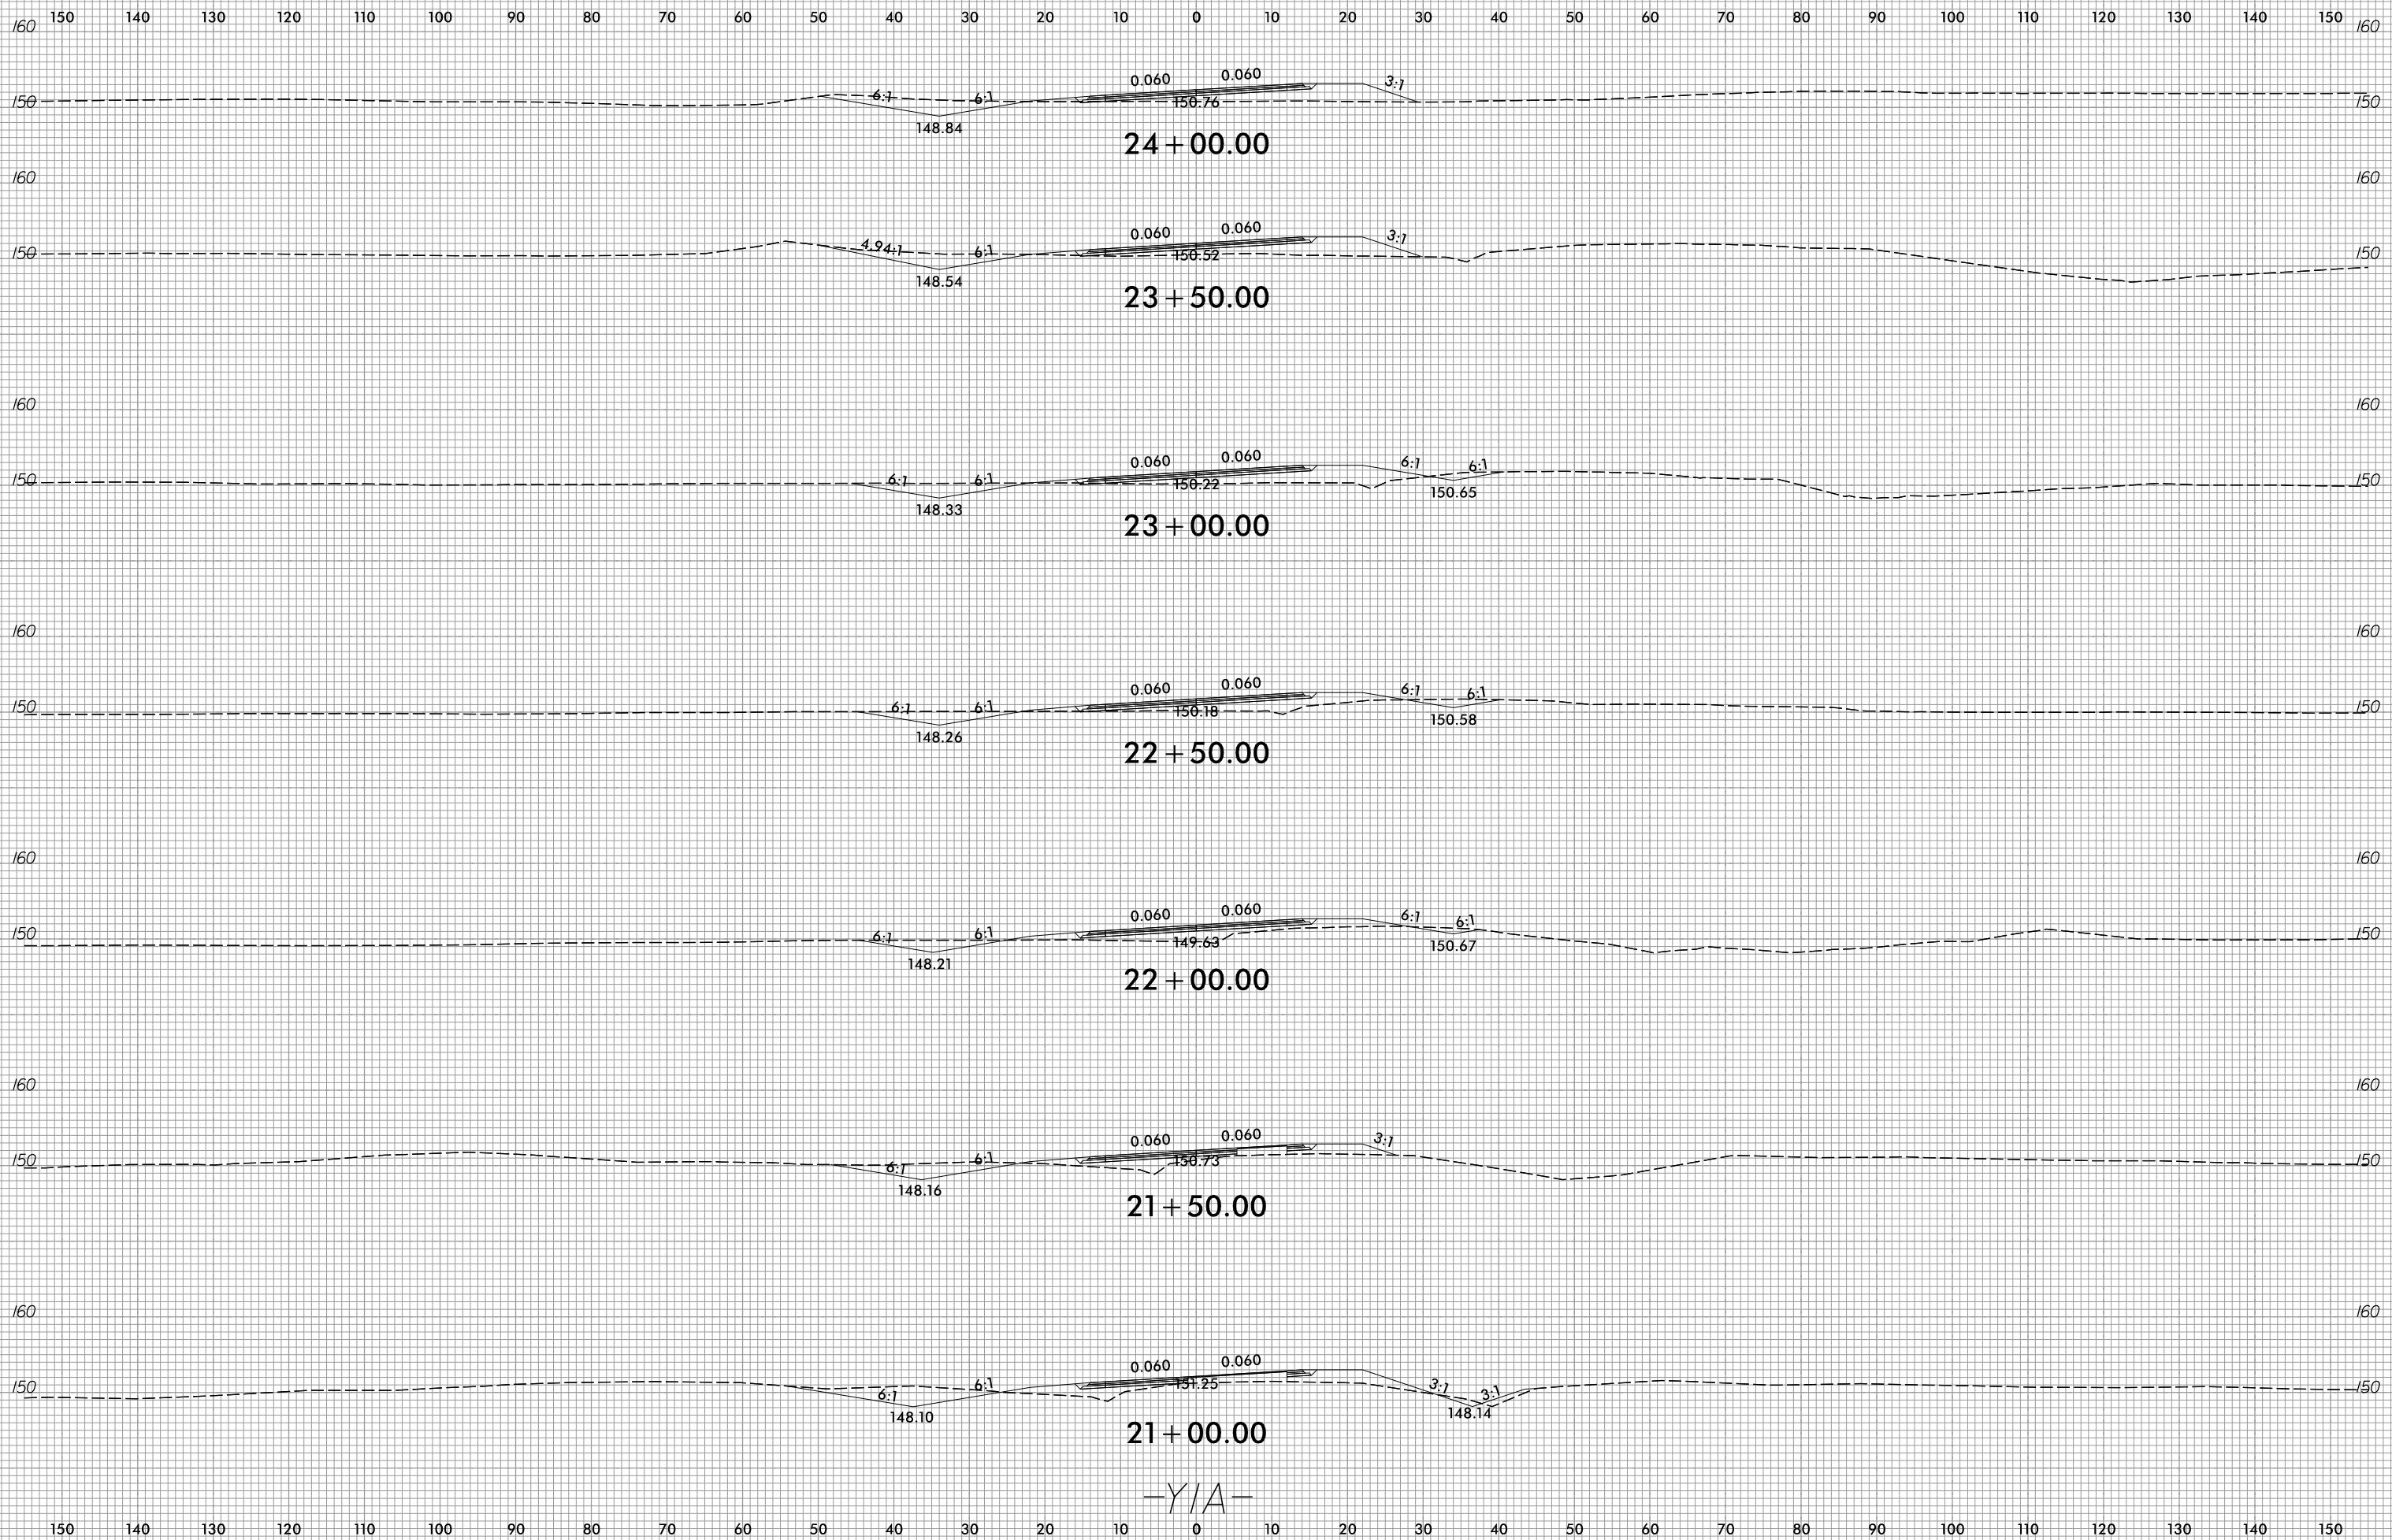

-Y/A-

5/3/2022
R:\Roadway\CorridorModeling\I5987A_RDY_XPL_Y1A.dgn
David.Choi