


6/23/16



PROJ. REFERENCE NO.	SHEET NO.
I-5987A	X-333

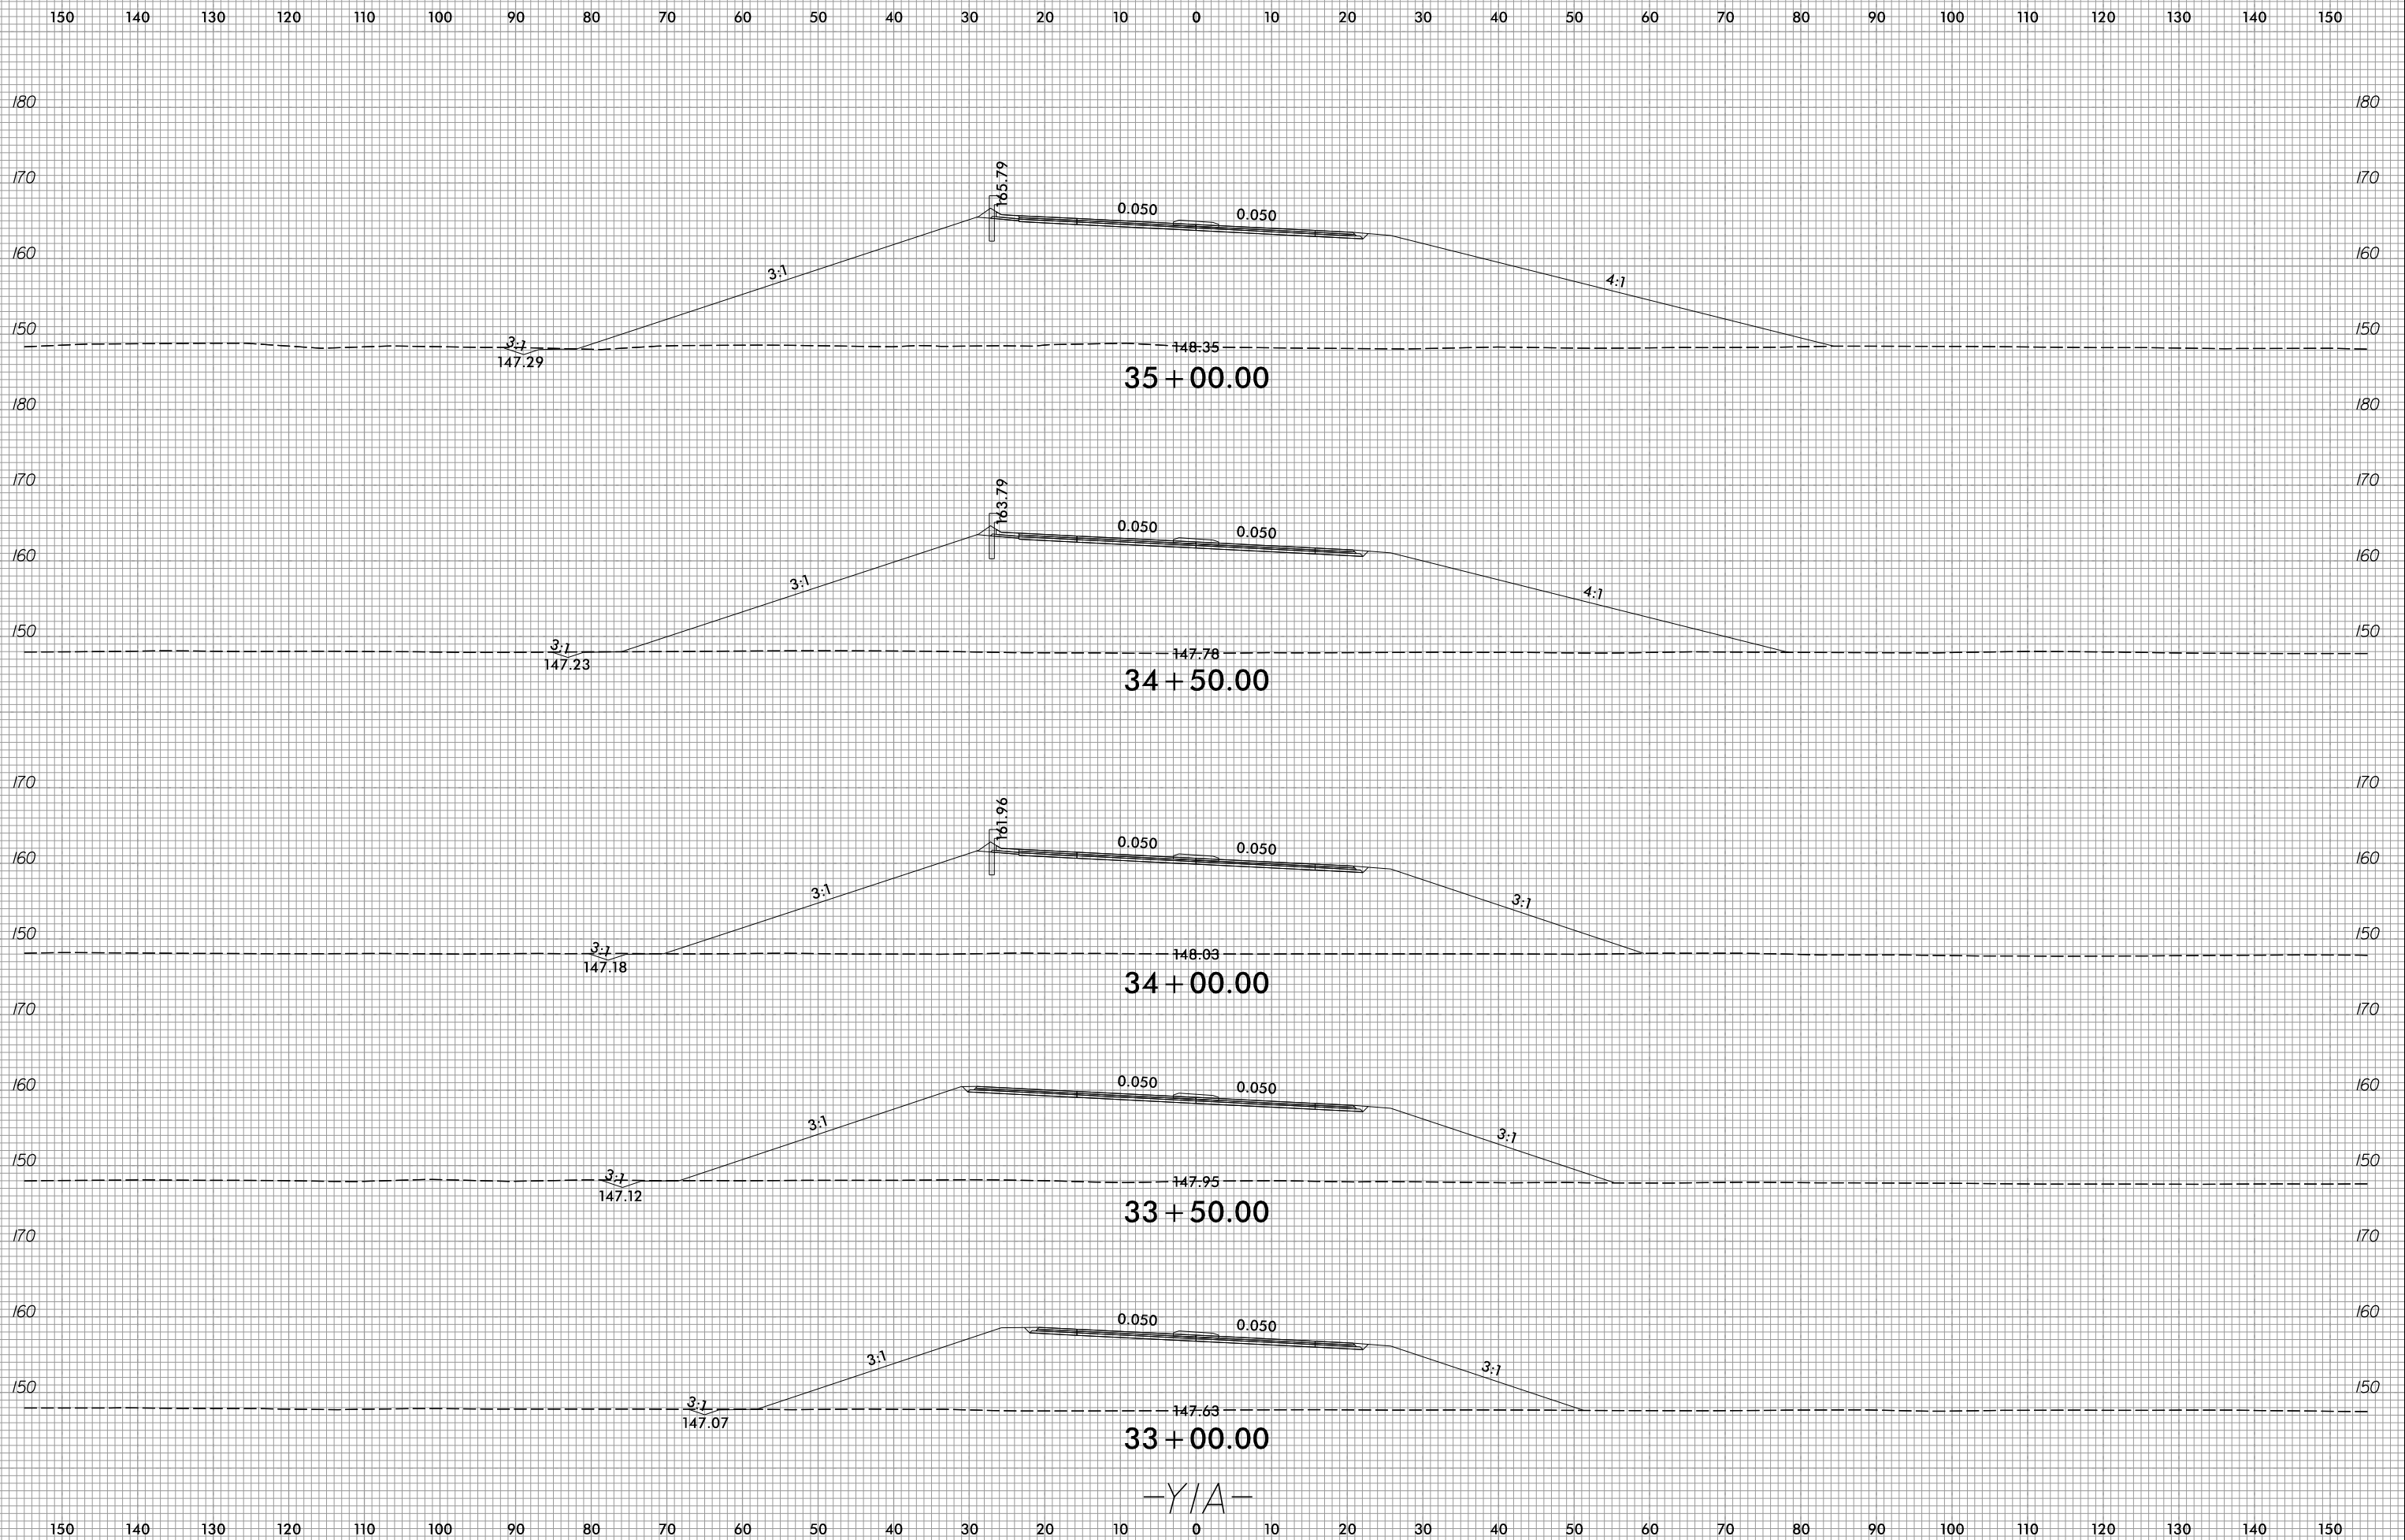

5/3/2022
 R:\Roadway\Corridor-Modeling\15987A_RDY_XPL_Y1A.dgn
 David.Choi

-Y/A-