


6/23/16



PROJ. REFERENCE NO.	SHEET NO.
I-5987A	X-338

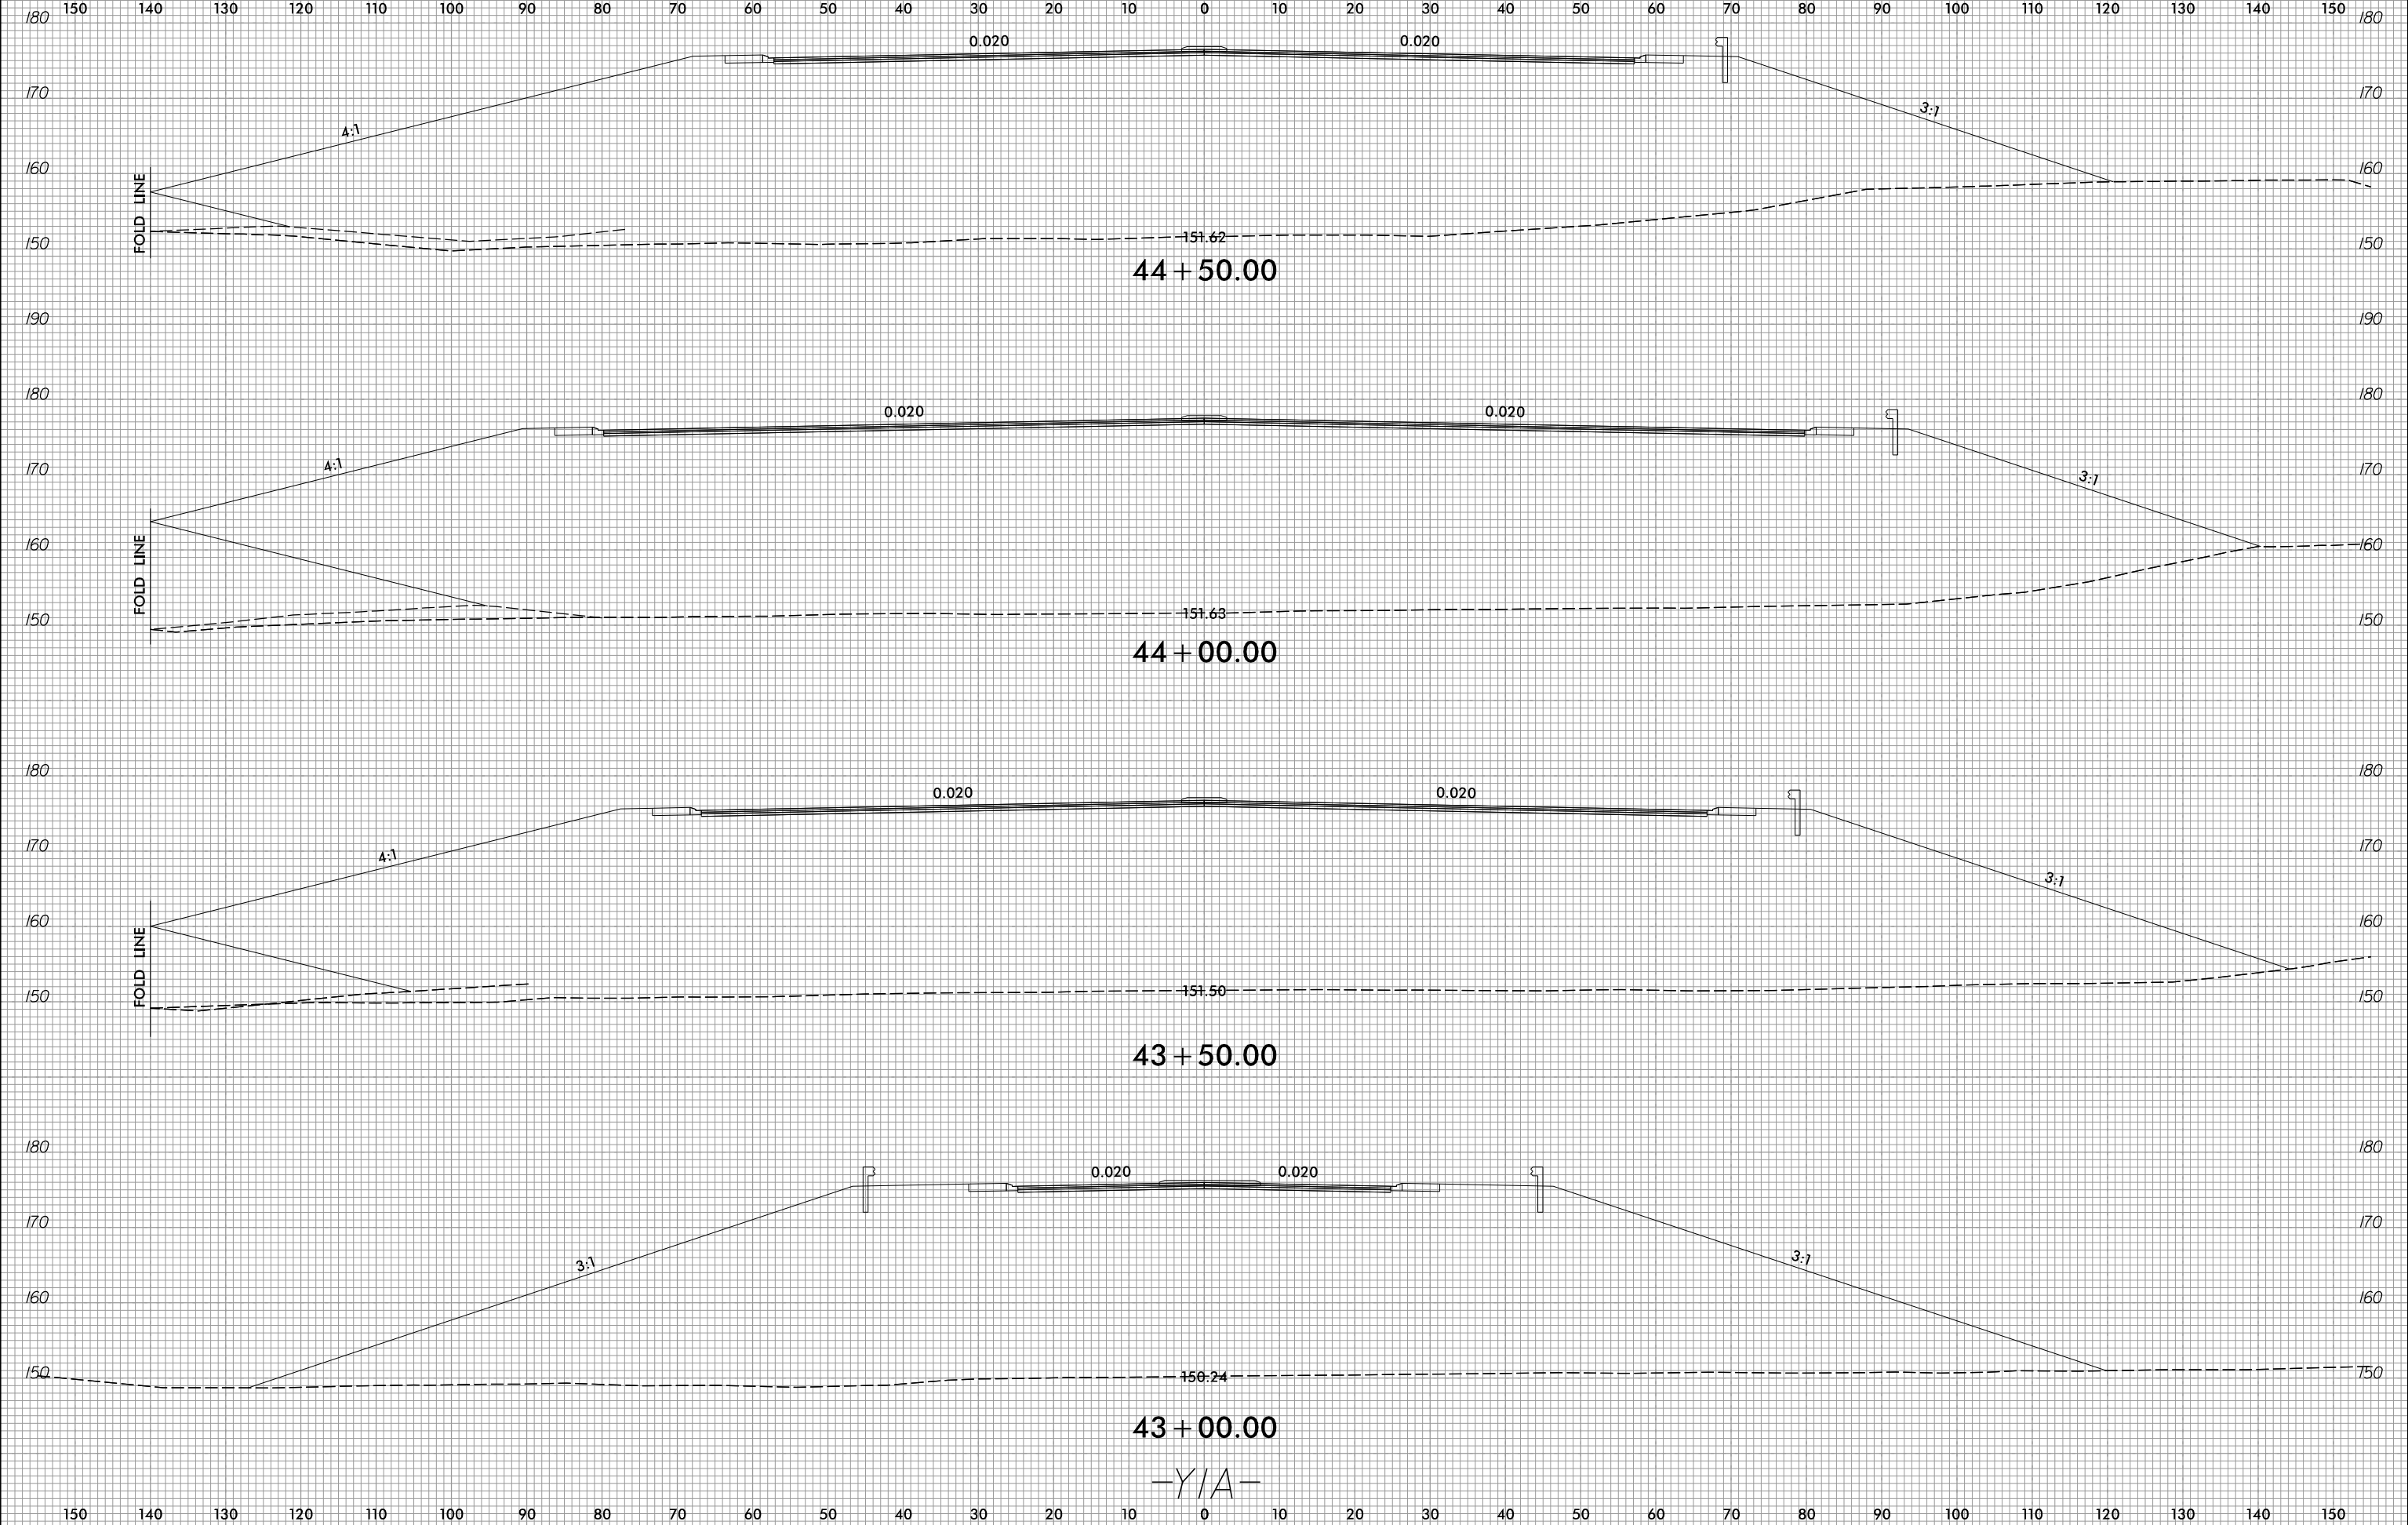

5/3/2022
R:\Roadway\Corridor\Mode Ling\I5987A_RDY_XPL_Y1A.dgn
David.Choi