

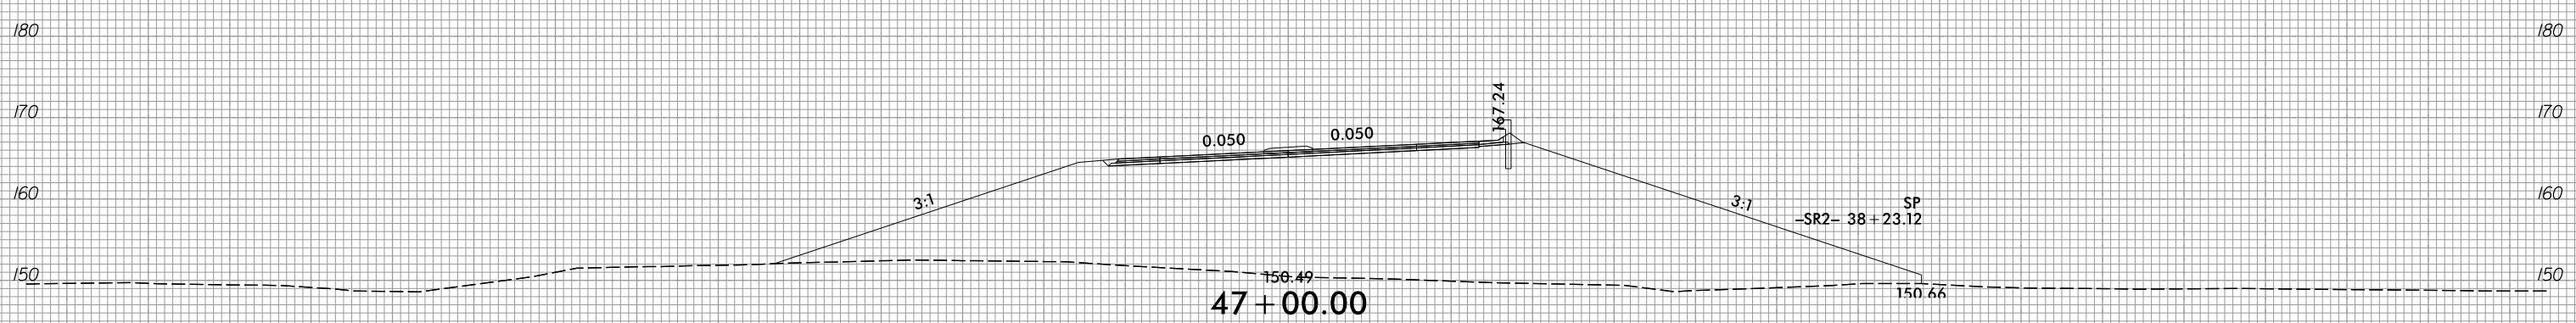
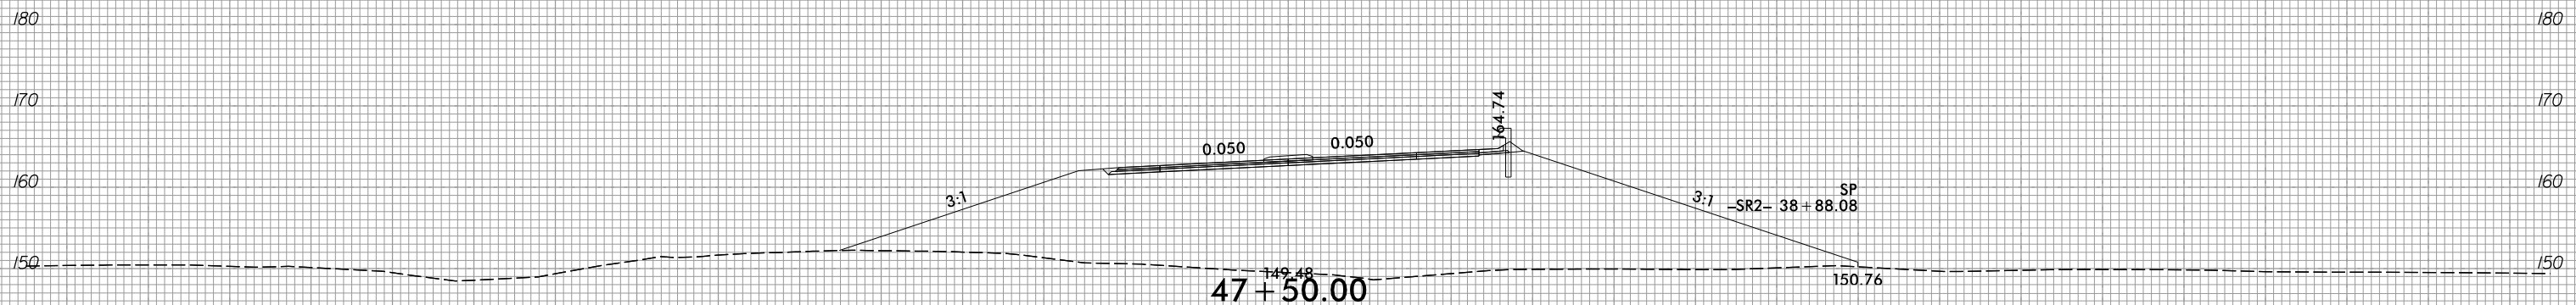
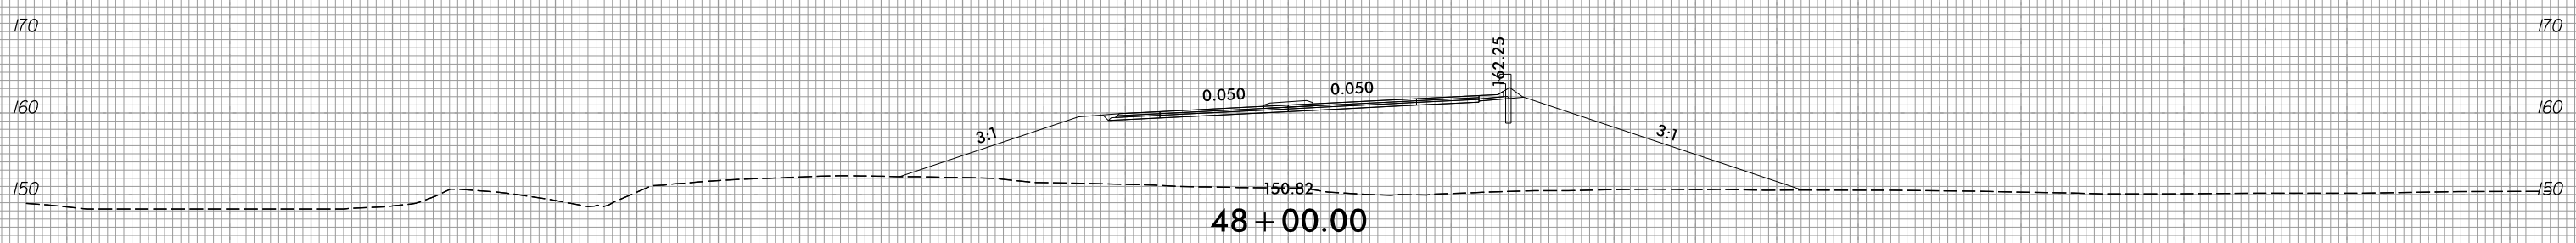


6/23/16

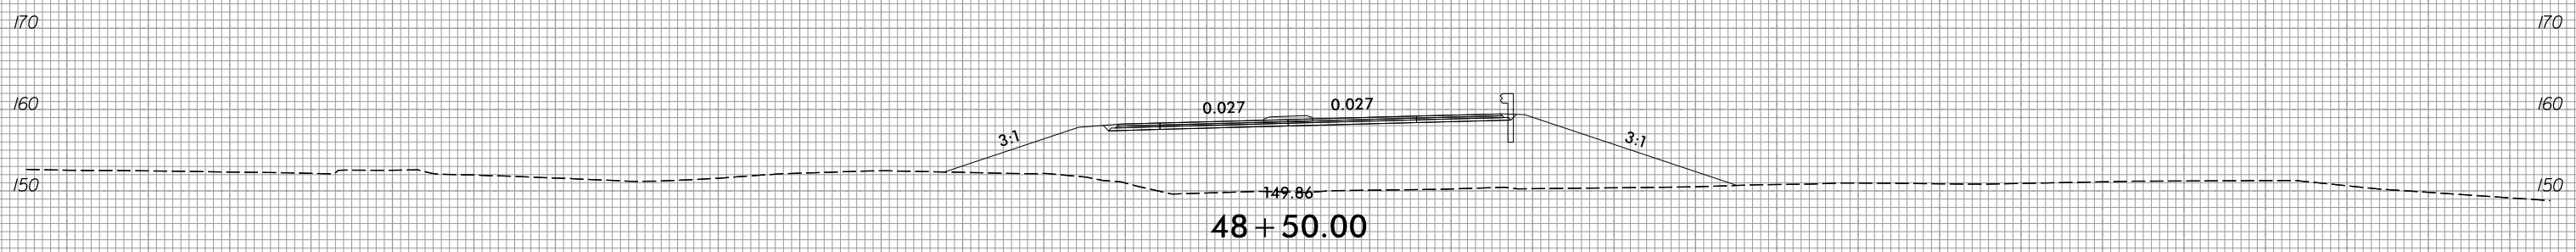

| | |
|---------------------|-----------|
| PROJ. REFERENCE NO. | SHEET NO. |
| I-5987A | X-340 |

150 140 130 120 110 100 90 80 70 60 50 40 30 20 10 0 10 20 30 40 50 60 70 80 90 100 110 120 130 140 150

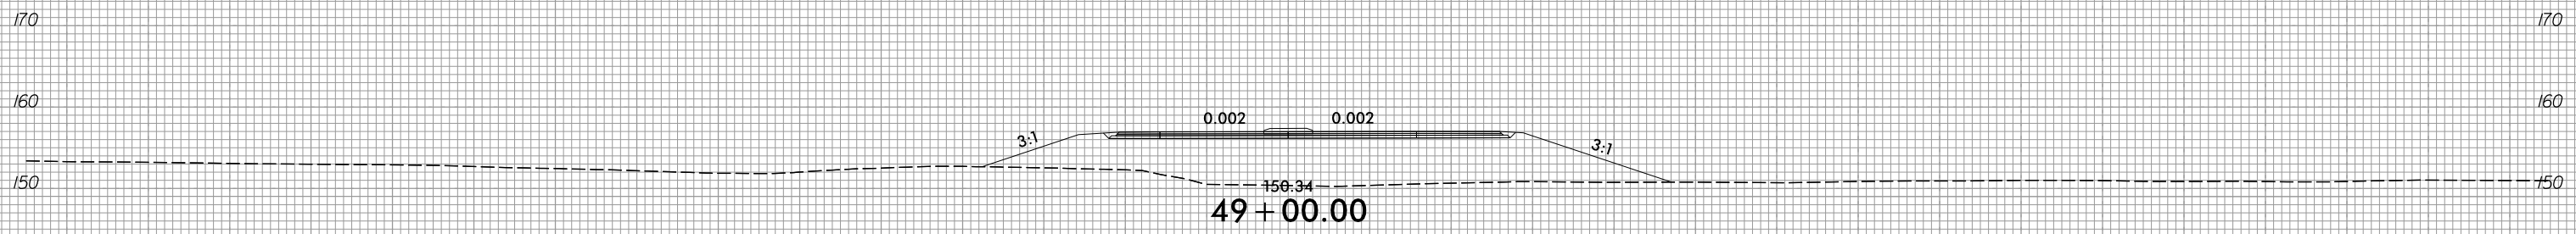

-Y/A-

150 140 130 120 110 100 90 80 70 60 50 40 30 20 10 0 10 20 30 40 50 60 70 80 90 100 110 120 130 140 150

5/3/2022
R:\Roadway\CorridorModeling\I5987A_RDY_XPL_Y1A.dgn
David.Choi