


6/23/16



PROJ. REFERENCE NO.	SHEET NO.
I-5987A	X-356

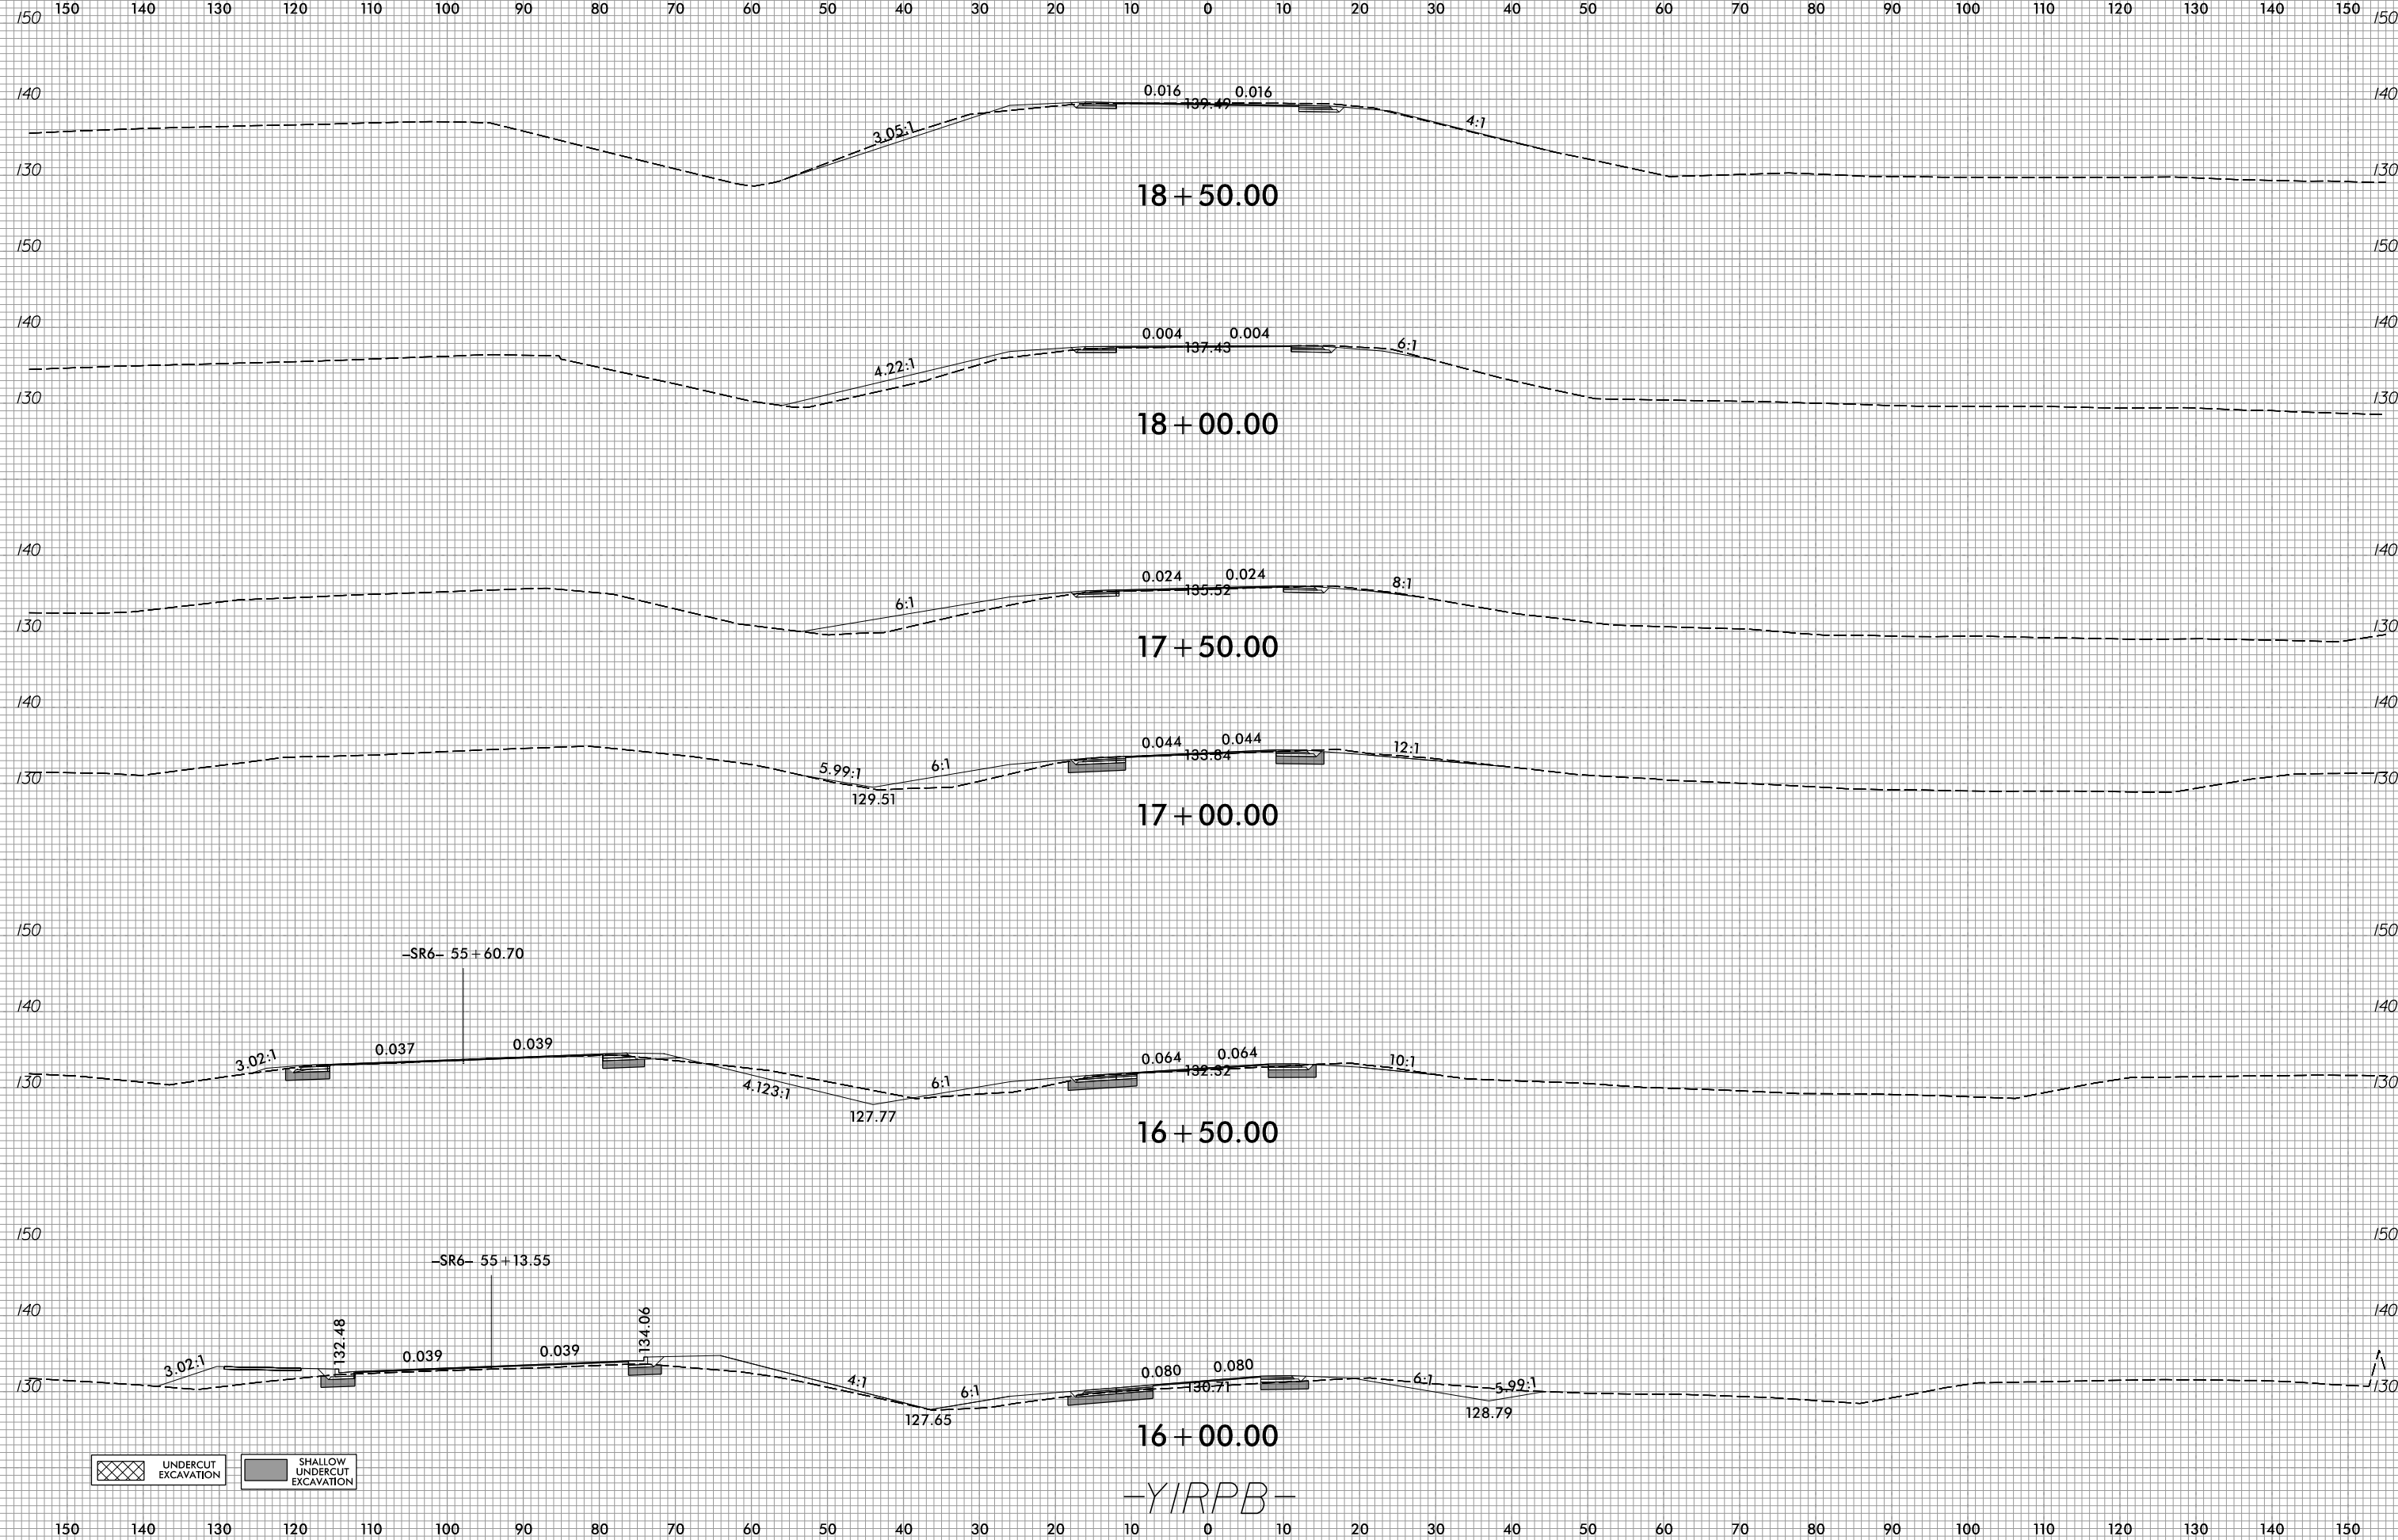

UNDERCUT EXCAVATION
 SHALLOW UNDERCUT EXCAVATION

-YIRPB-

5/3/2022 R:\Roadway\Corridor\Mode Ling\15987A_RDY_XPL_YIRPB.dgn