


6/23/16



PROJ. REFERENCE NO.
I-5987A

SHEET NO.
X-359

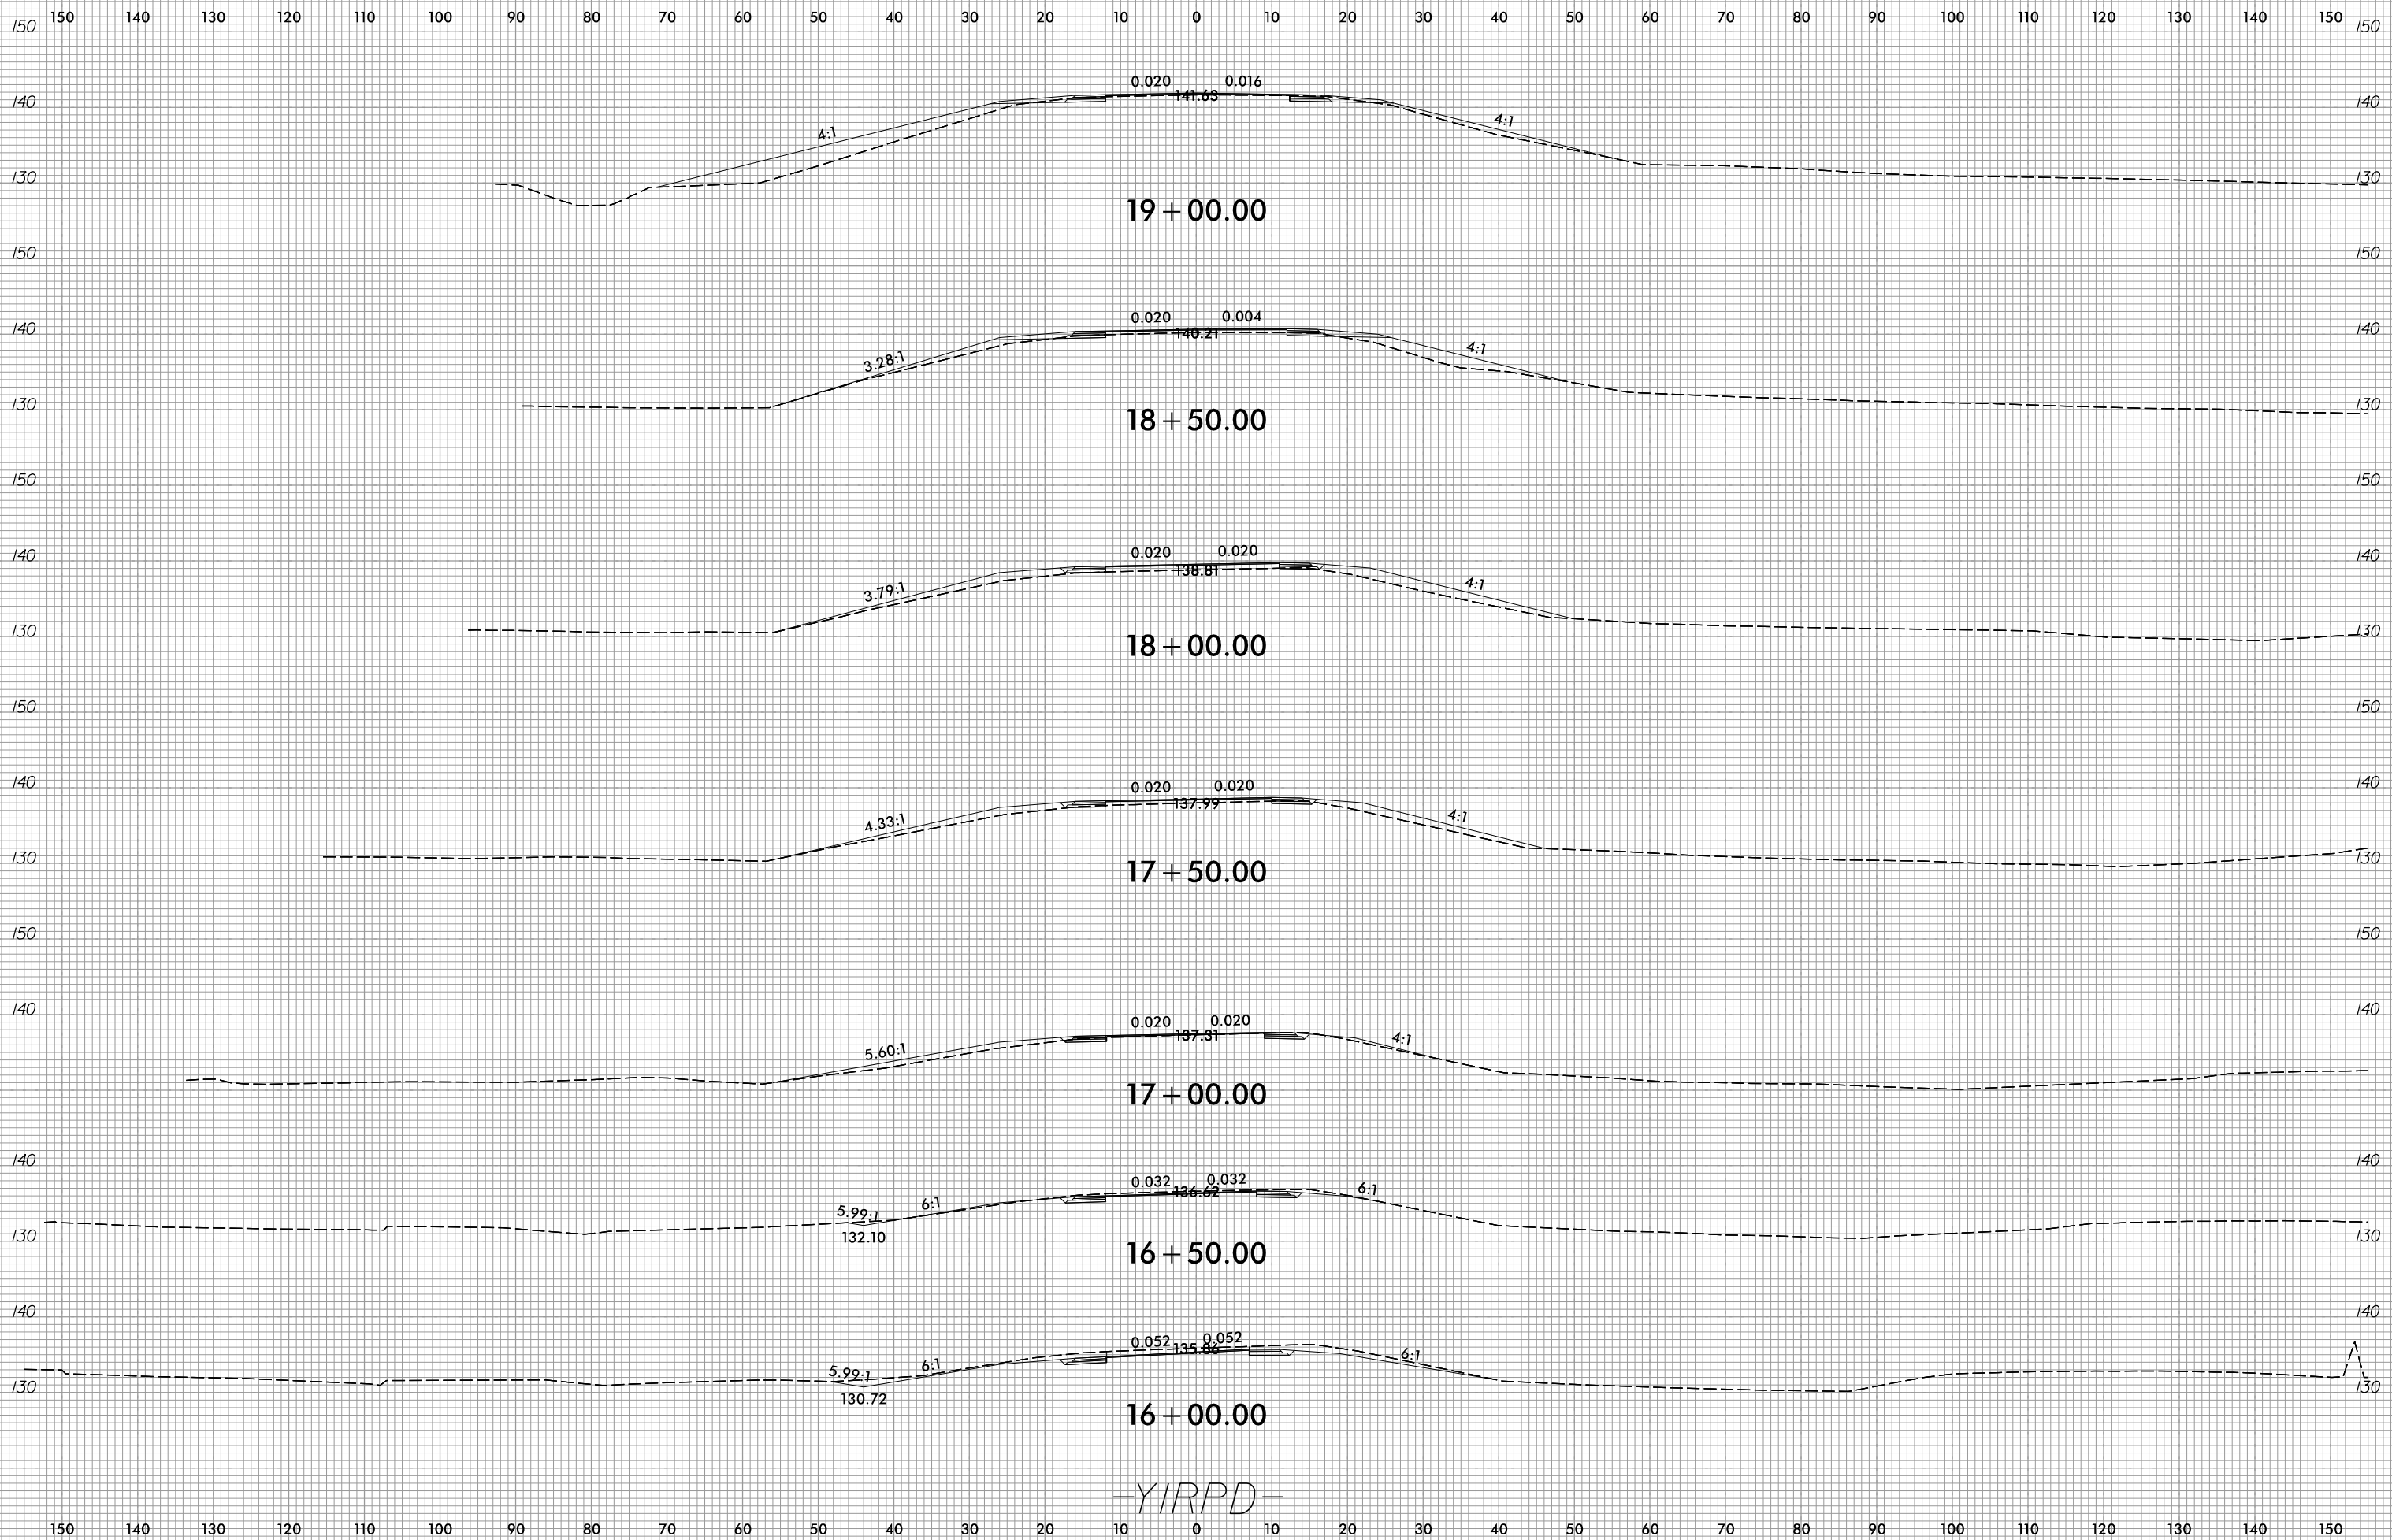

-YIRPD-

5/3/2022
R:\Roadway\Corridor-Modeling\I5987A_RDY_XPL_YIRPD.dgn
David.Choi