

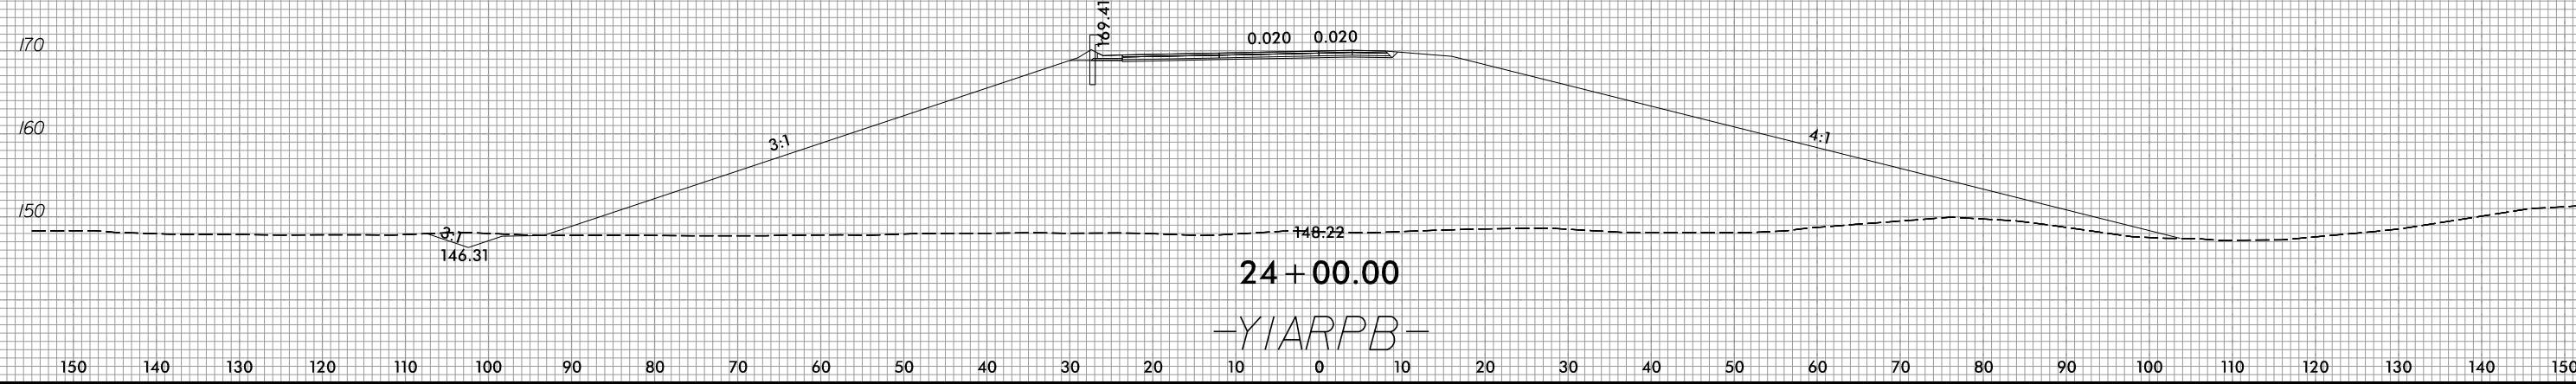
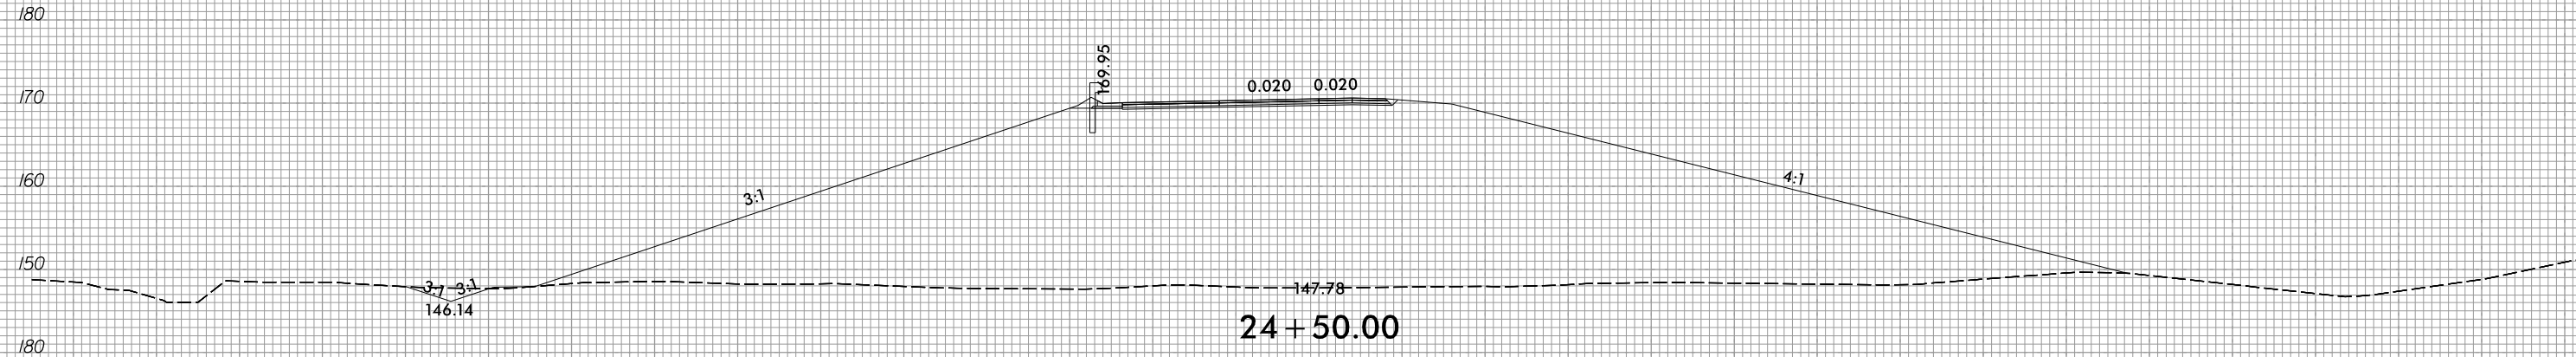


6/23/16

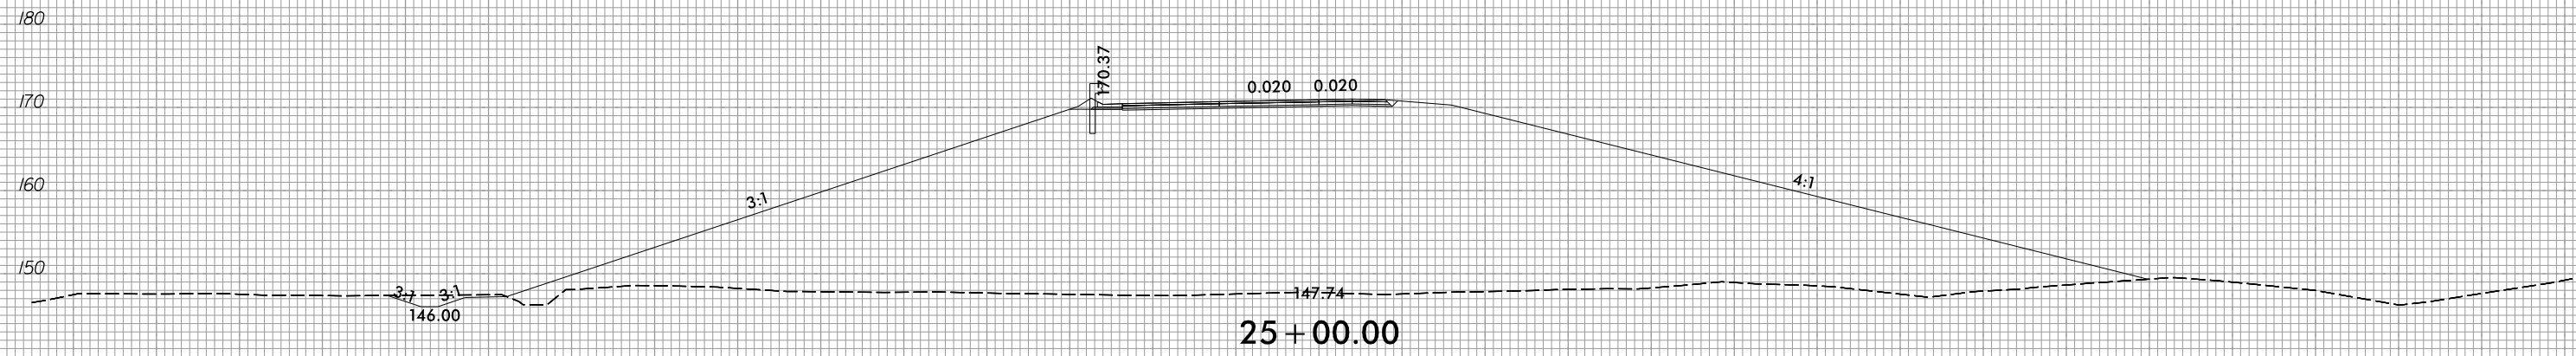

PROJ. REFERENCE NO.	SHEET NO.
I-5987A	X-366

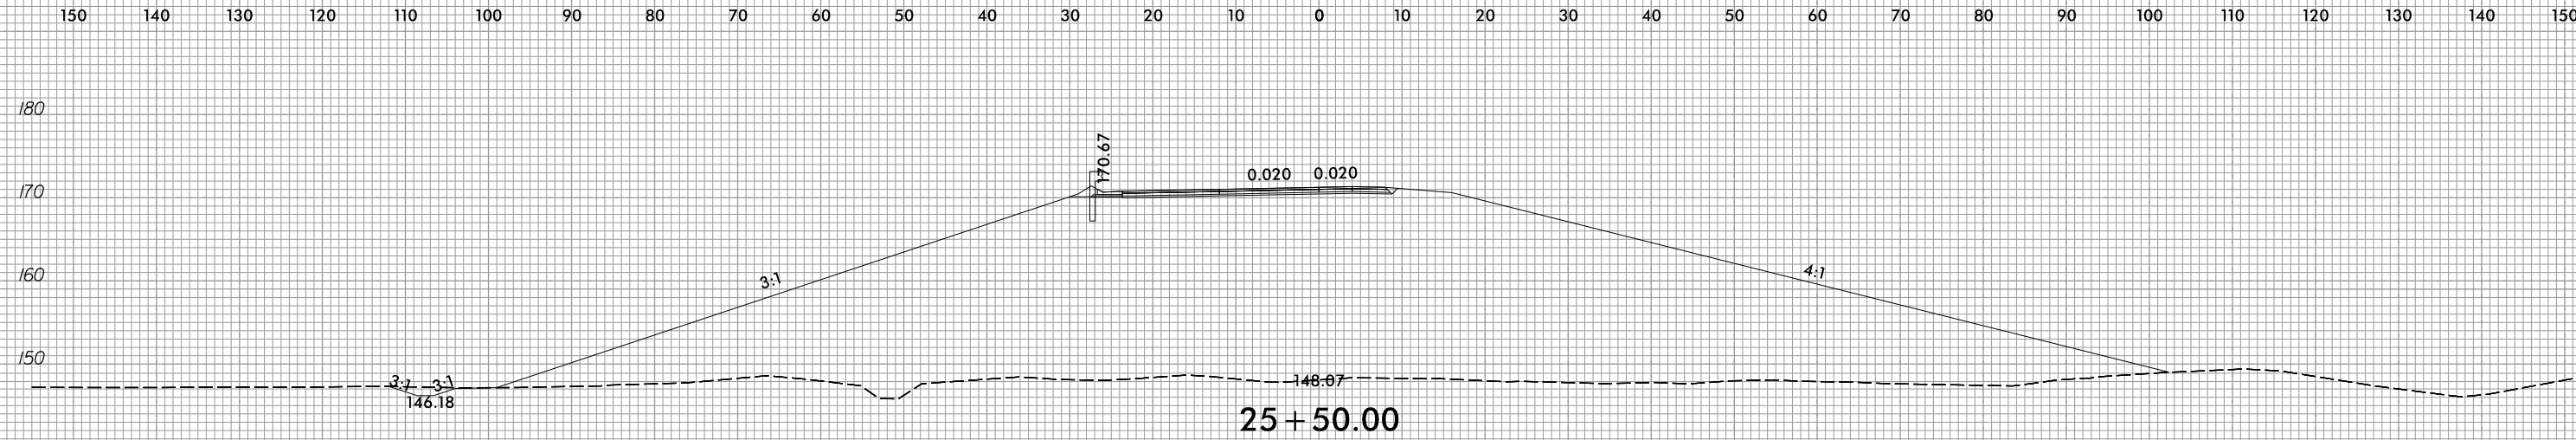

-YIARPB-

5/3/2022
R:\Roadway\Corridor-Modeling\I5987A_RDY_XPL_YIARPB.dgn
David.Choi