


6/23/16




|                     |           |
|---------------------|-----------|
| PROJ. REFERENCE NO. | SHEET NO. |
| I-5987A             | X-372     |


150 140 130 120 110 100 90 80 70 60 50 40 30 20 10 0 10 20 30 40 50 60 70 80 90 100 110 120 130 140 150

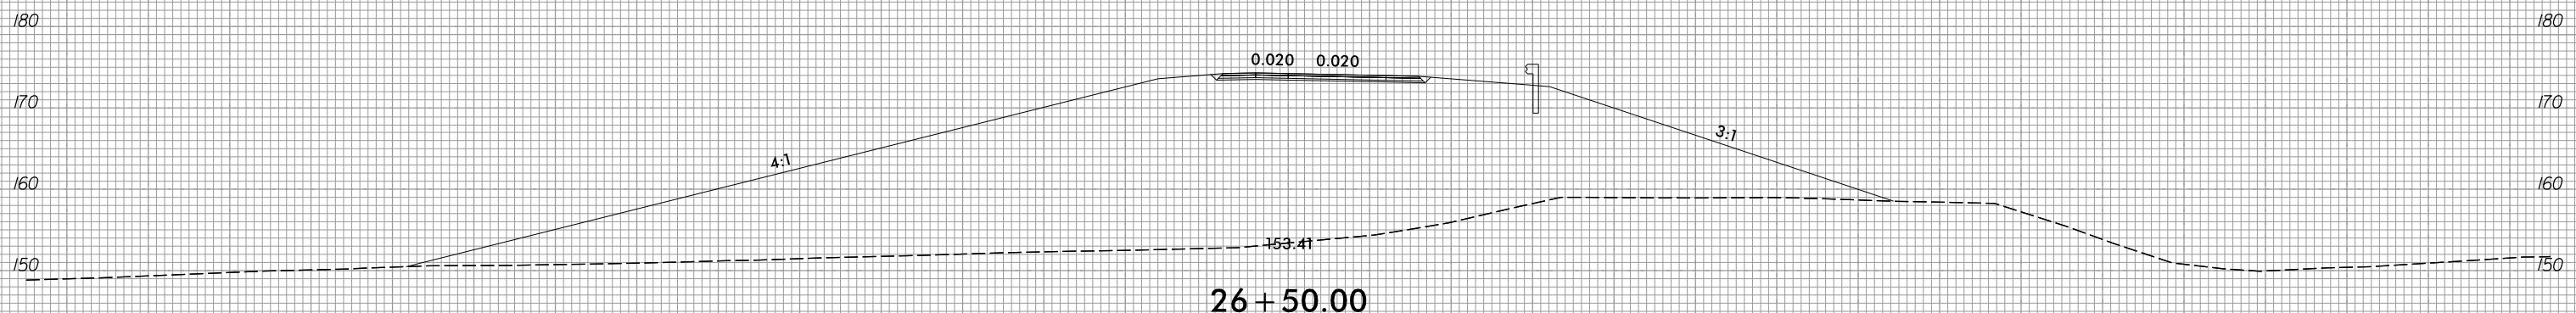


26 + 50.00

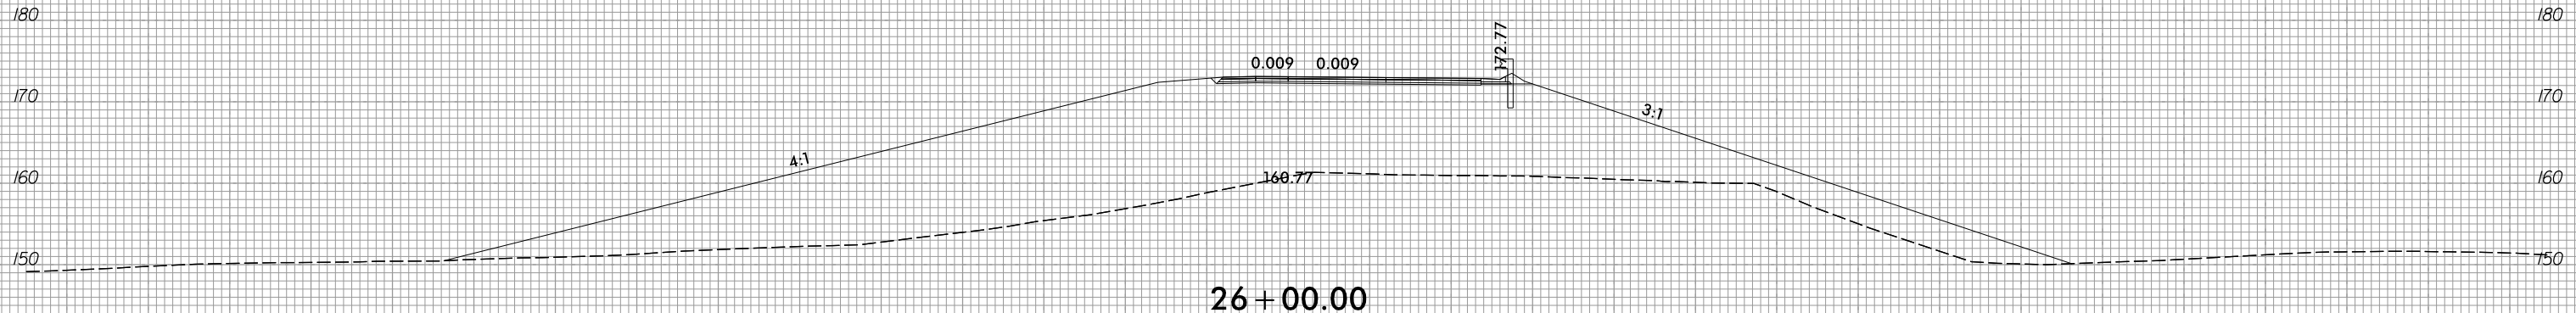

26 + 00.00

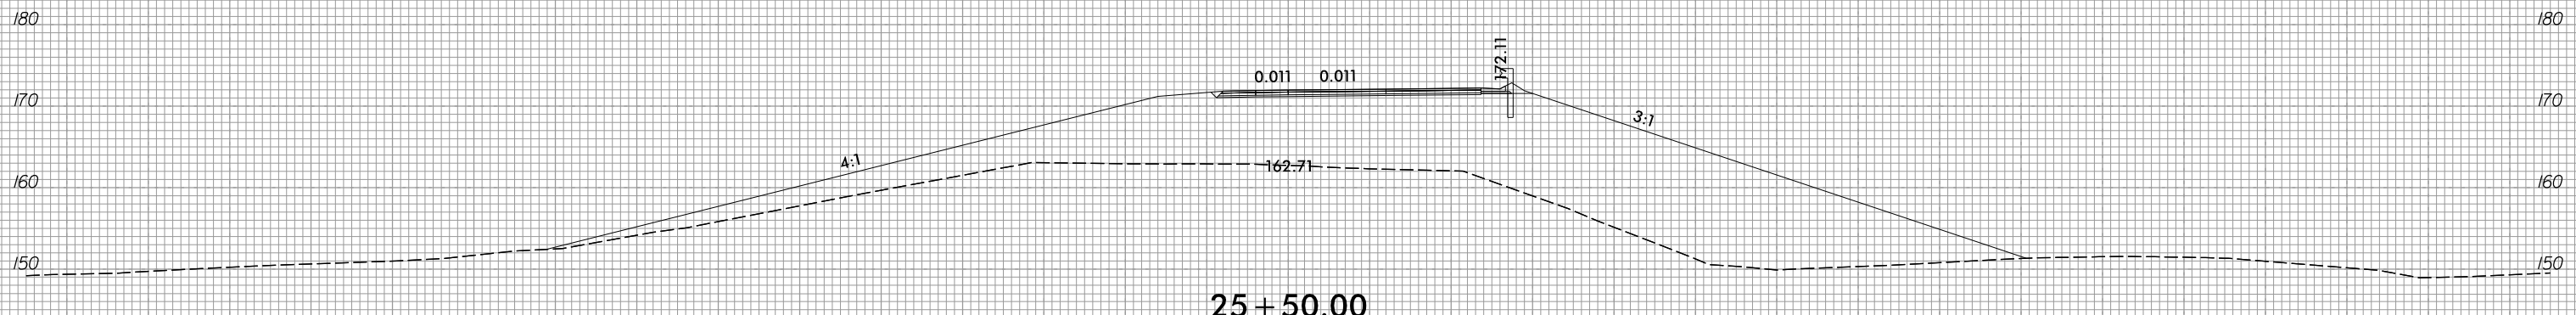

25 + 50.00

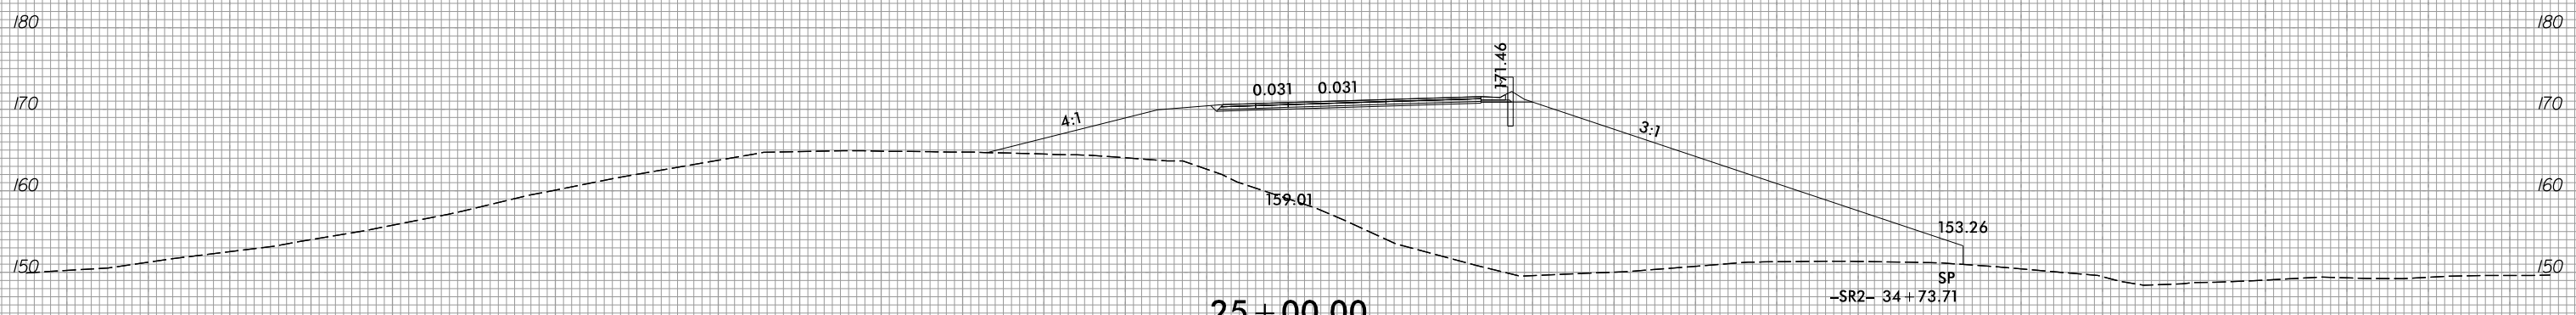

25 + 00.00

-YIARPC-

5/3/2022  
R:\Roadway\Corridor\Mode\Ing\15987A\_RDY\_XPL\_YIARPC.dgn  
David.Choi