


6/23/16



PROJ. REFERENCE NO.	SHEET NO.
I-5987A	X-376

150 140 130 120 110 100 90 80 70 60 50 40 30 20 10 0 10 20 30 40 50 60 70 80 90 100 110 120 130 140 150

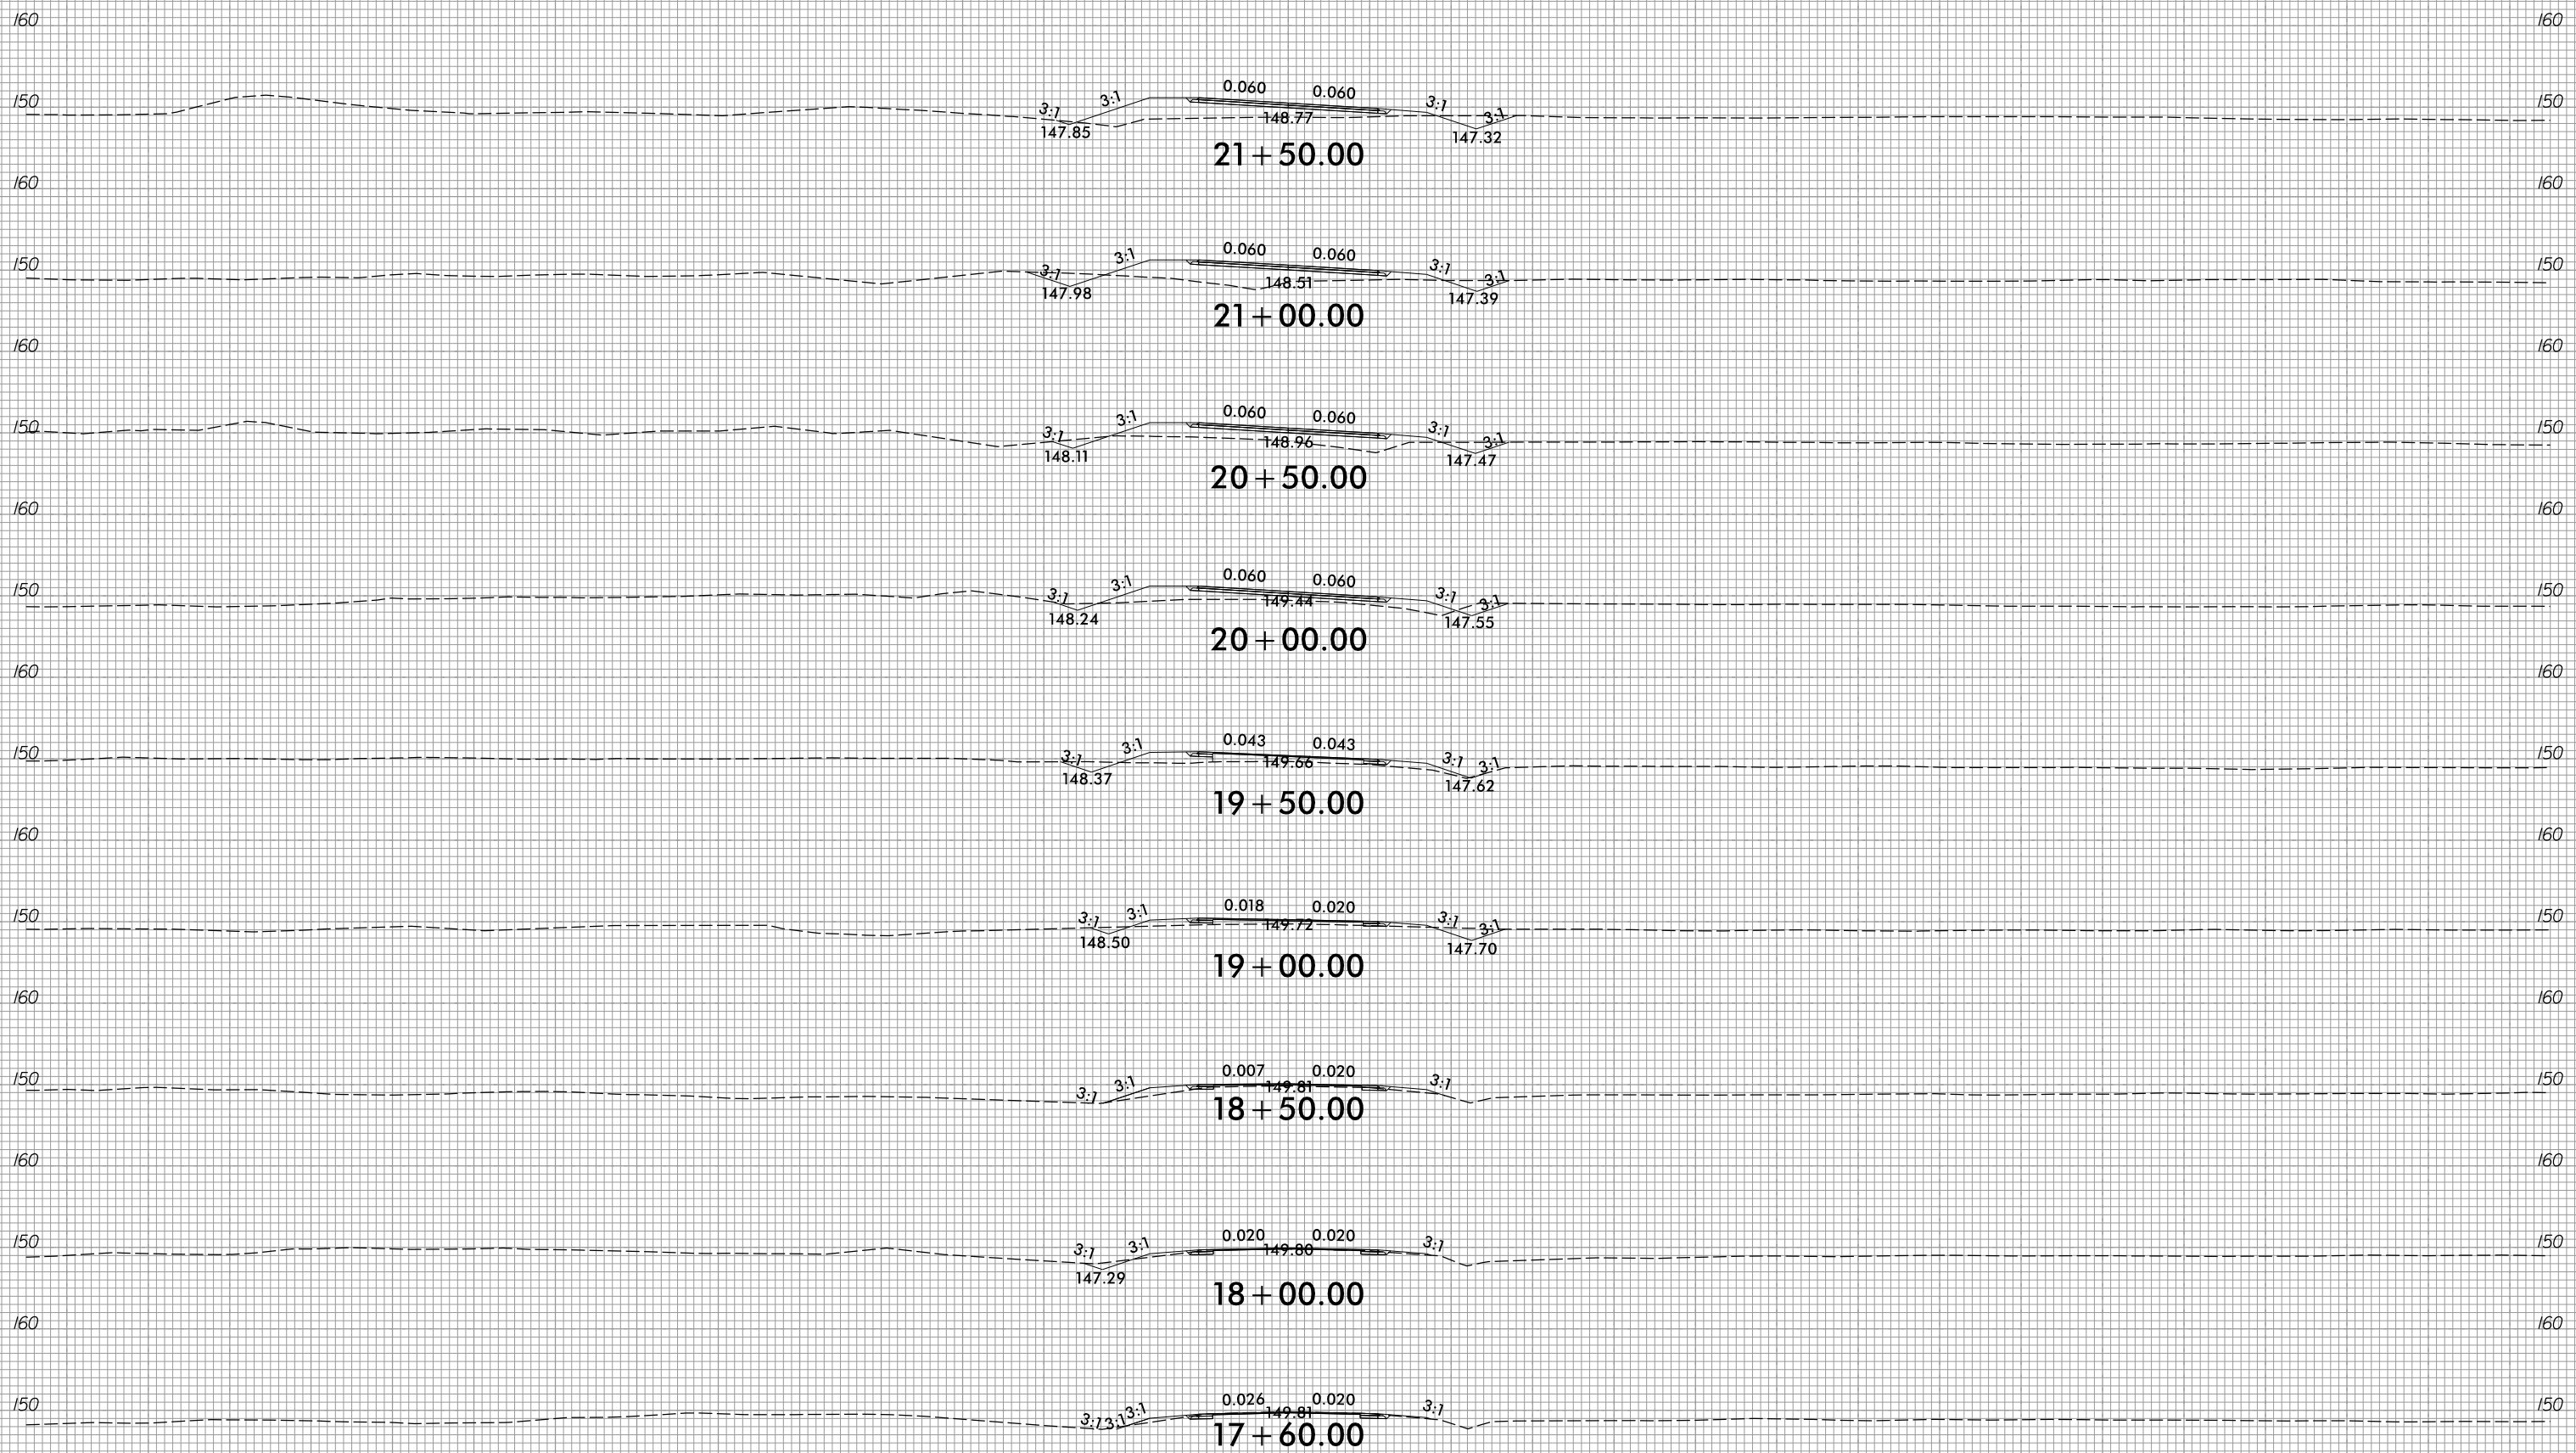

-SR2-

5/3/2022  
 R:\Roadway\Corridor-Modeling\I5987A\_RDY\_XPL\_SR2.dgn  
 David.Choi

150 140 130 120 110 100 90 80 70 60 50 40 30 20 10 0 10 20 30 40 50 60 70 80 90 100 110 120 130 140 150