


6/23/16



PROJ. REFERENCE NO.	SHEET NO.
I-5987A	X-391

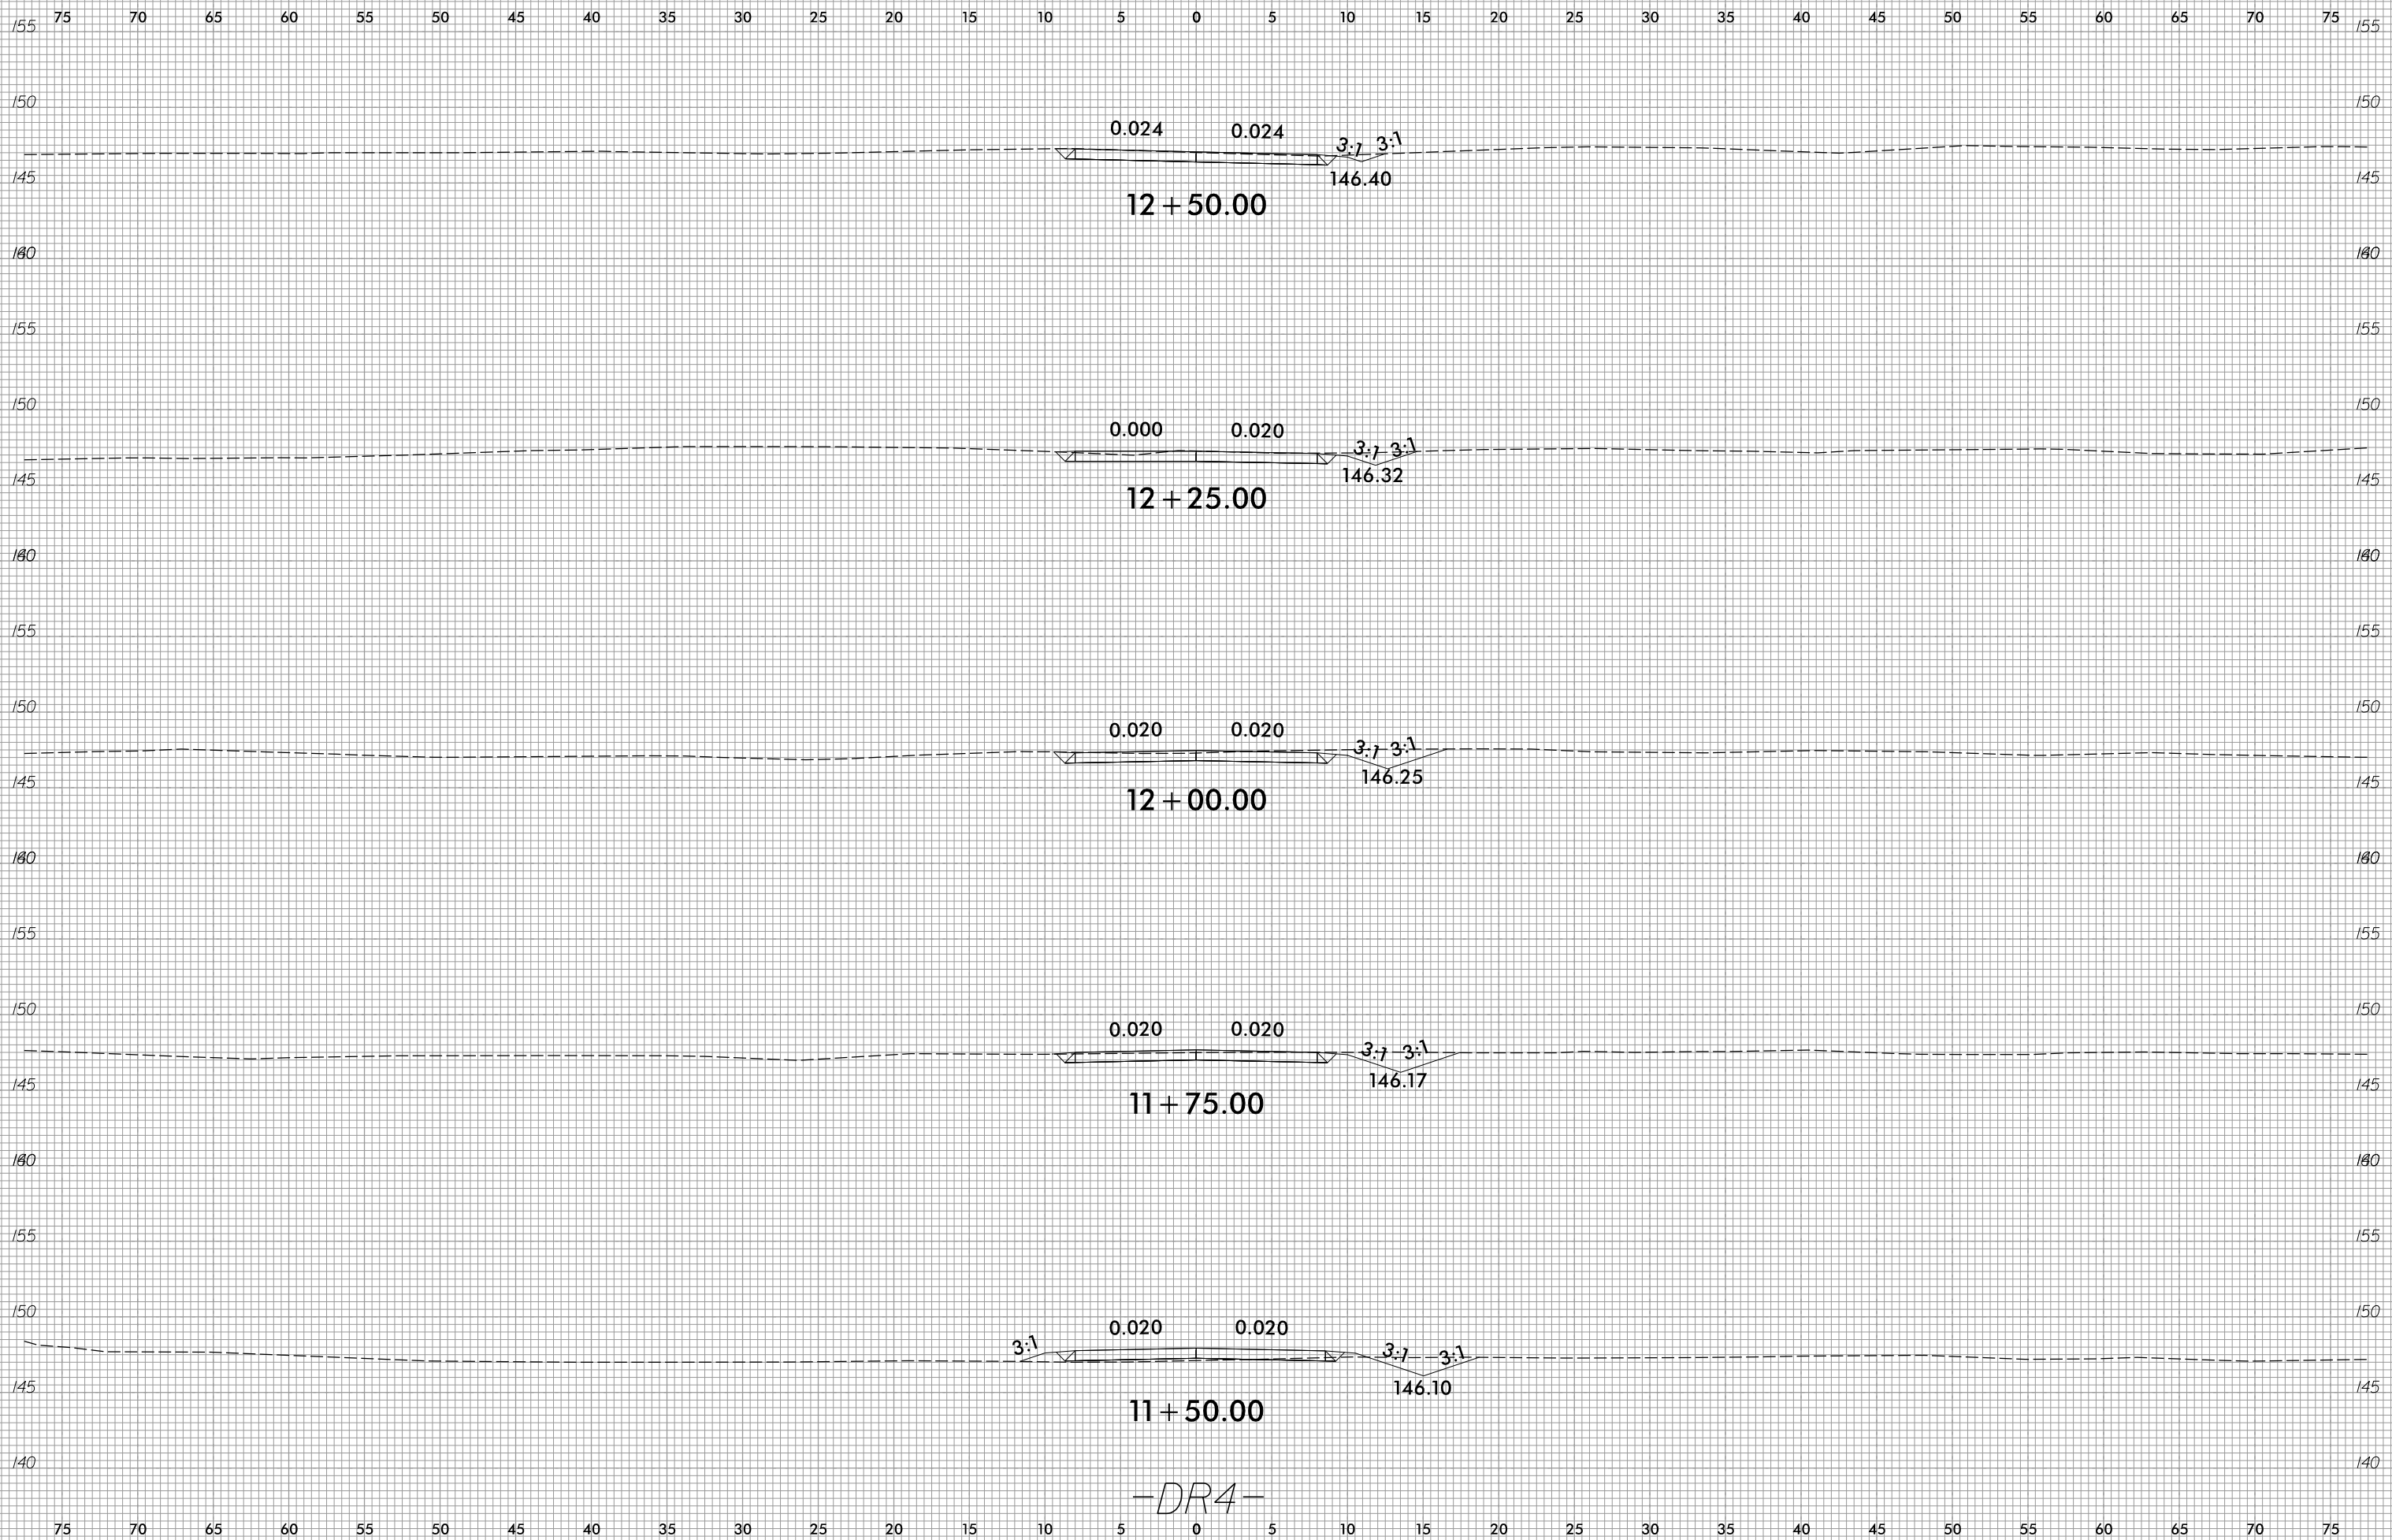

-DR4-

5/3/2022  
R:\Roadway\Corridor-Modeling\I5987A\_RDY\_XPL\_DR4.dgn  
David.Choi