



6/23/16

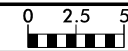

PROJ. REFERENCE NO.
I-5987A

SHEET NO.
X-392

75 70 65 60 55 50 45 40 35 30 25 20 15 10 5 0 5 10 15 20 25 30 35 40 45 50 55 60 65 70 75

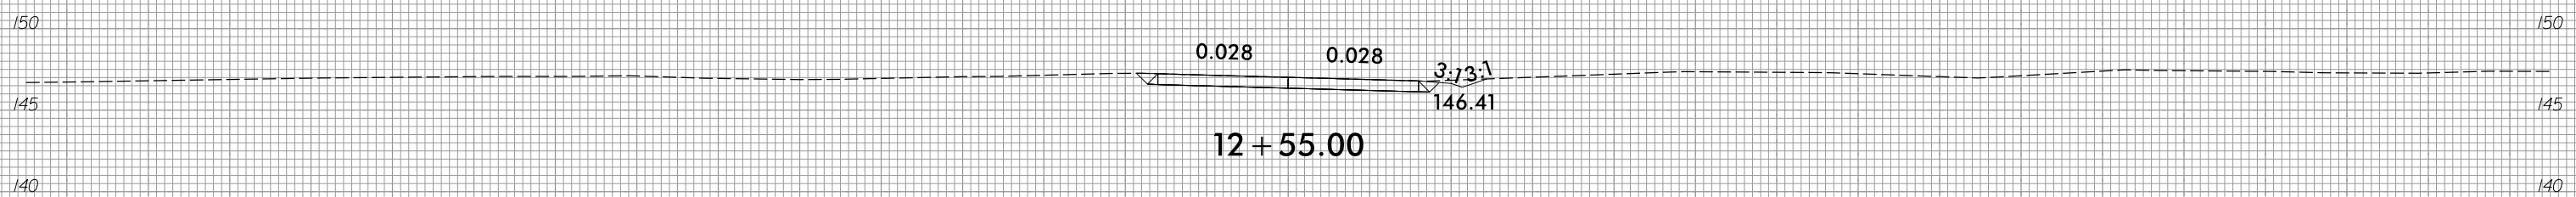

12 + 55.00

-DR4-

75 70 65 60 55 50 45 40 35 30 25 20 15 10 5 0 5 10 15 20 25 30 35 40 45 50 55 60 65 70 75

5/3/2022
R:\Roadway\CorridorModeling\I5987A_RDY_XPL_DR4.dgn
David.Choi