


6/23/16



PROJ. REFERENCE NO.	SHEET NO.
I-5987A	X-399

75 70 65 60 55 50 45 40 35 30 25 20 15 10 5 0 5 10 15 20 25 30 35 40 45 50 55 60 65 70 75

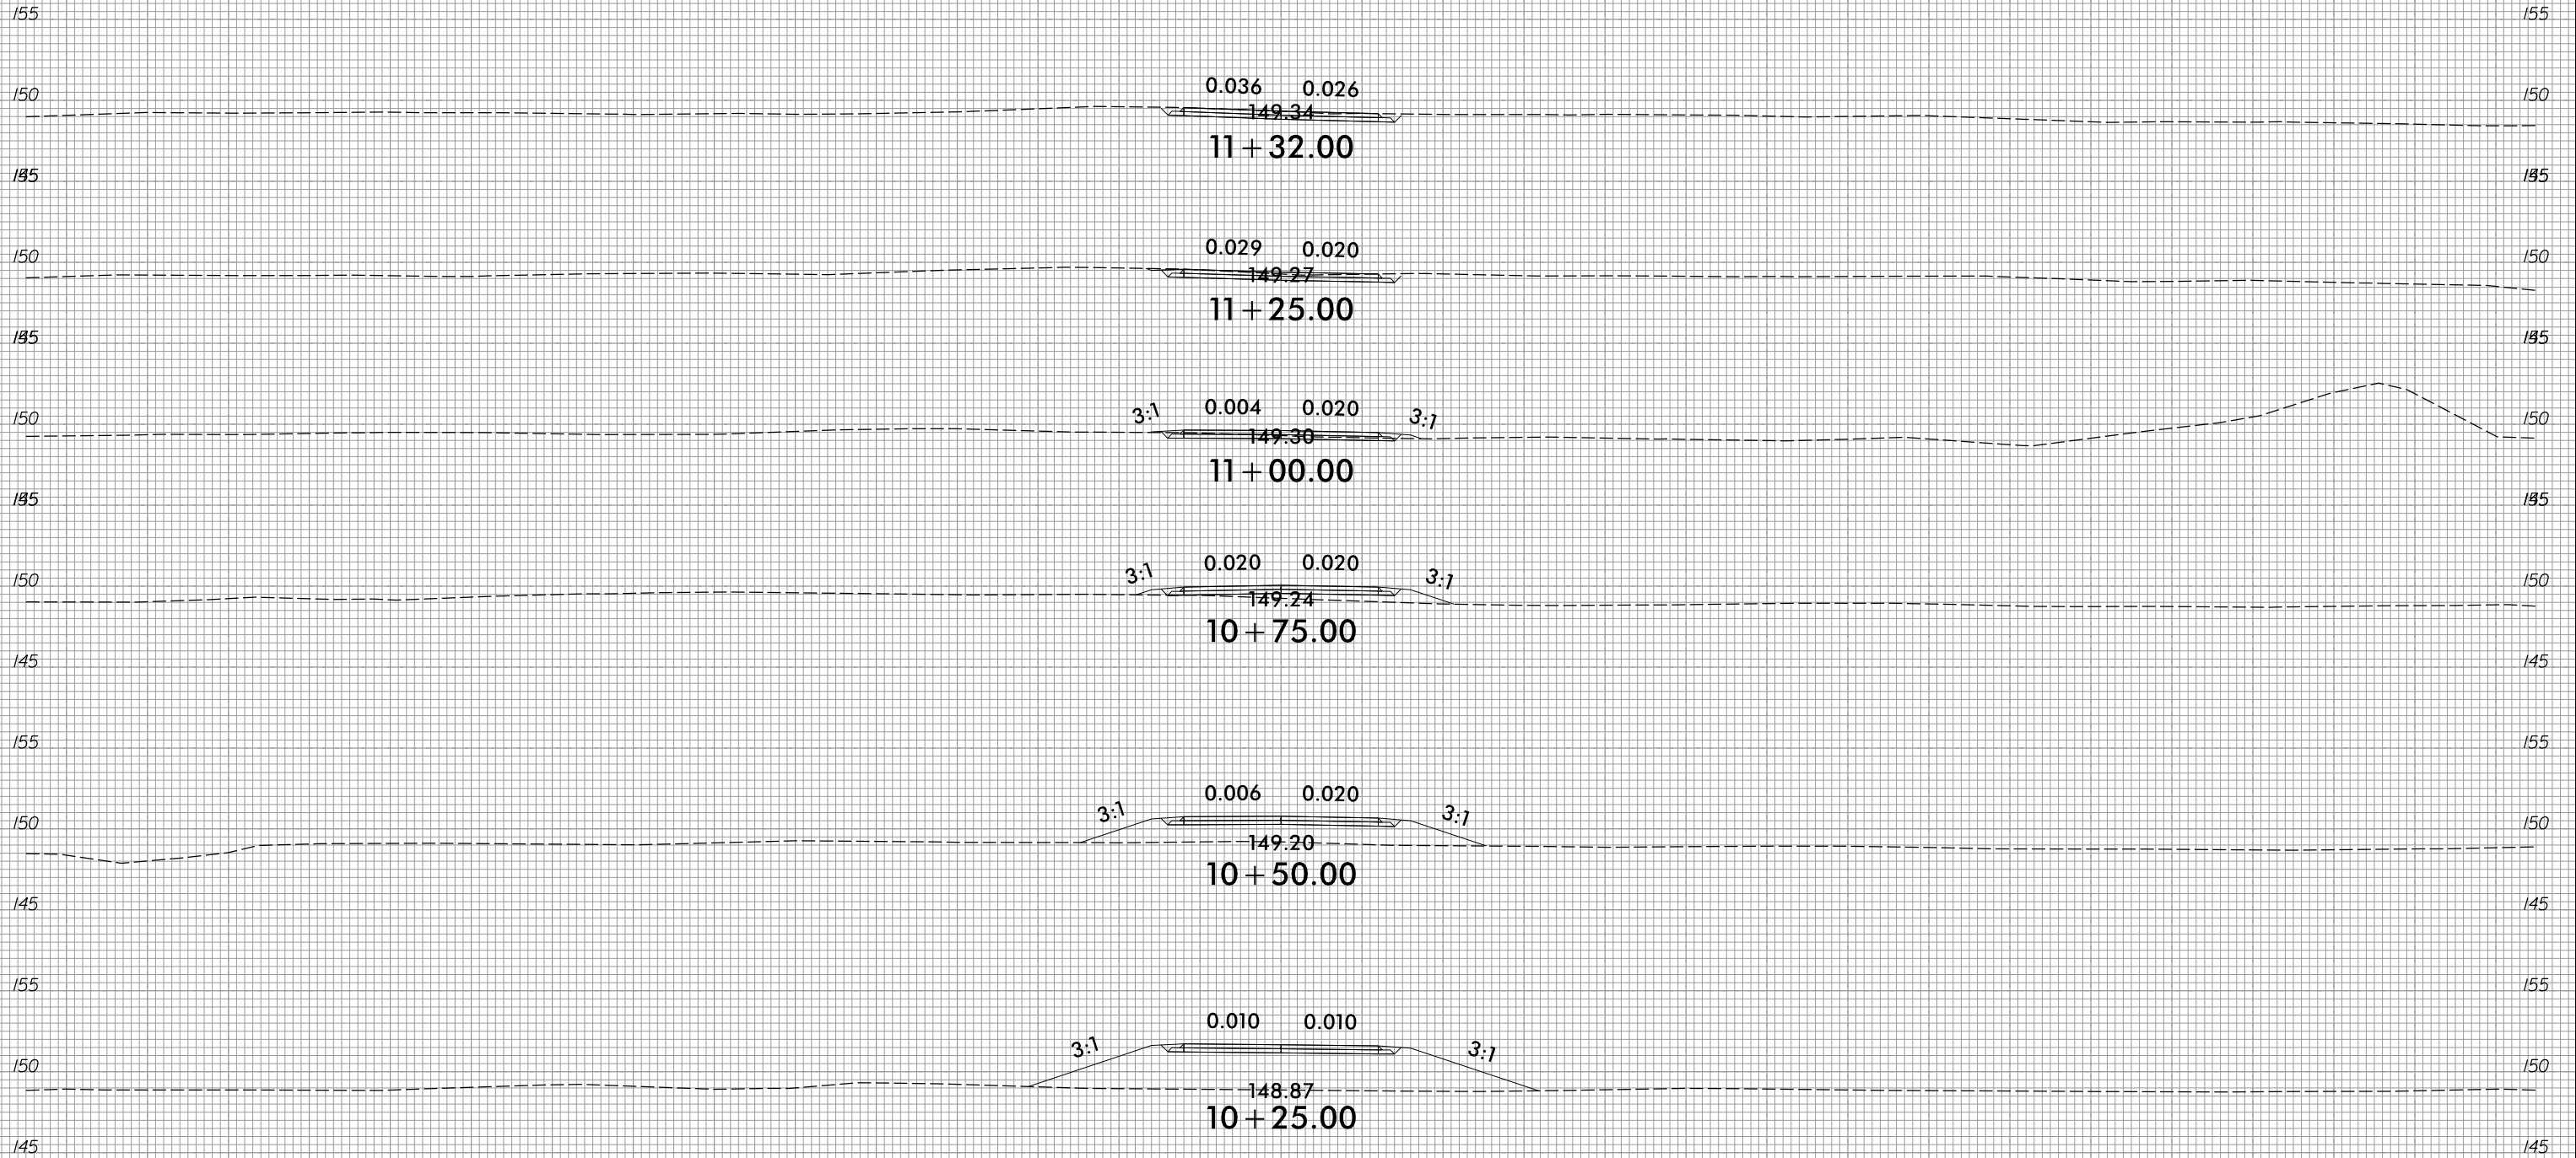

-DRIO-

75 70 65 60 55 50 45 40 35 30 25 20 15 10 5 0 5 10 15 20 25 30 35 40 45 50 55 60 65 70 75

5/3/2022  
R:\Roadway\Corridor-Modeling\I5987A\_RDY\_XPL\_DRIO.dgn  
David Choi