




PLAN OF WING - (W2)

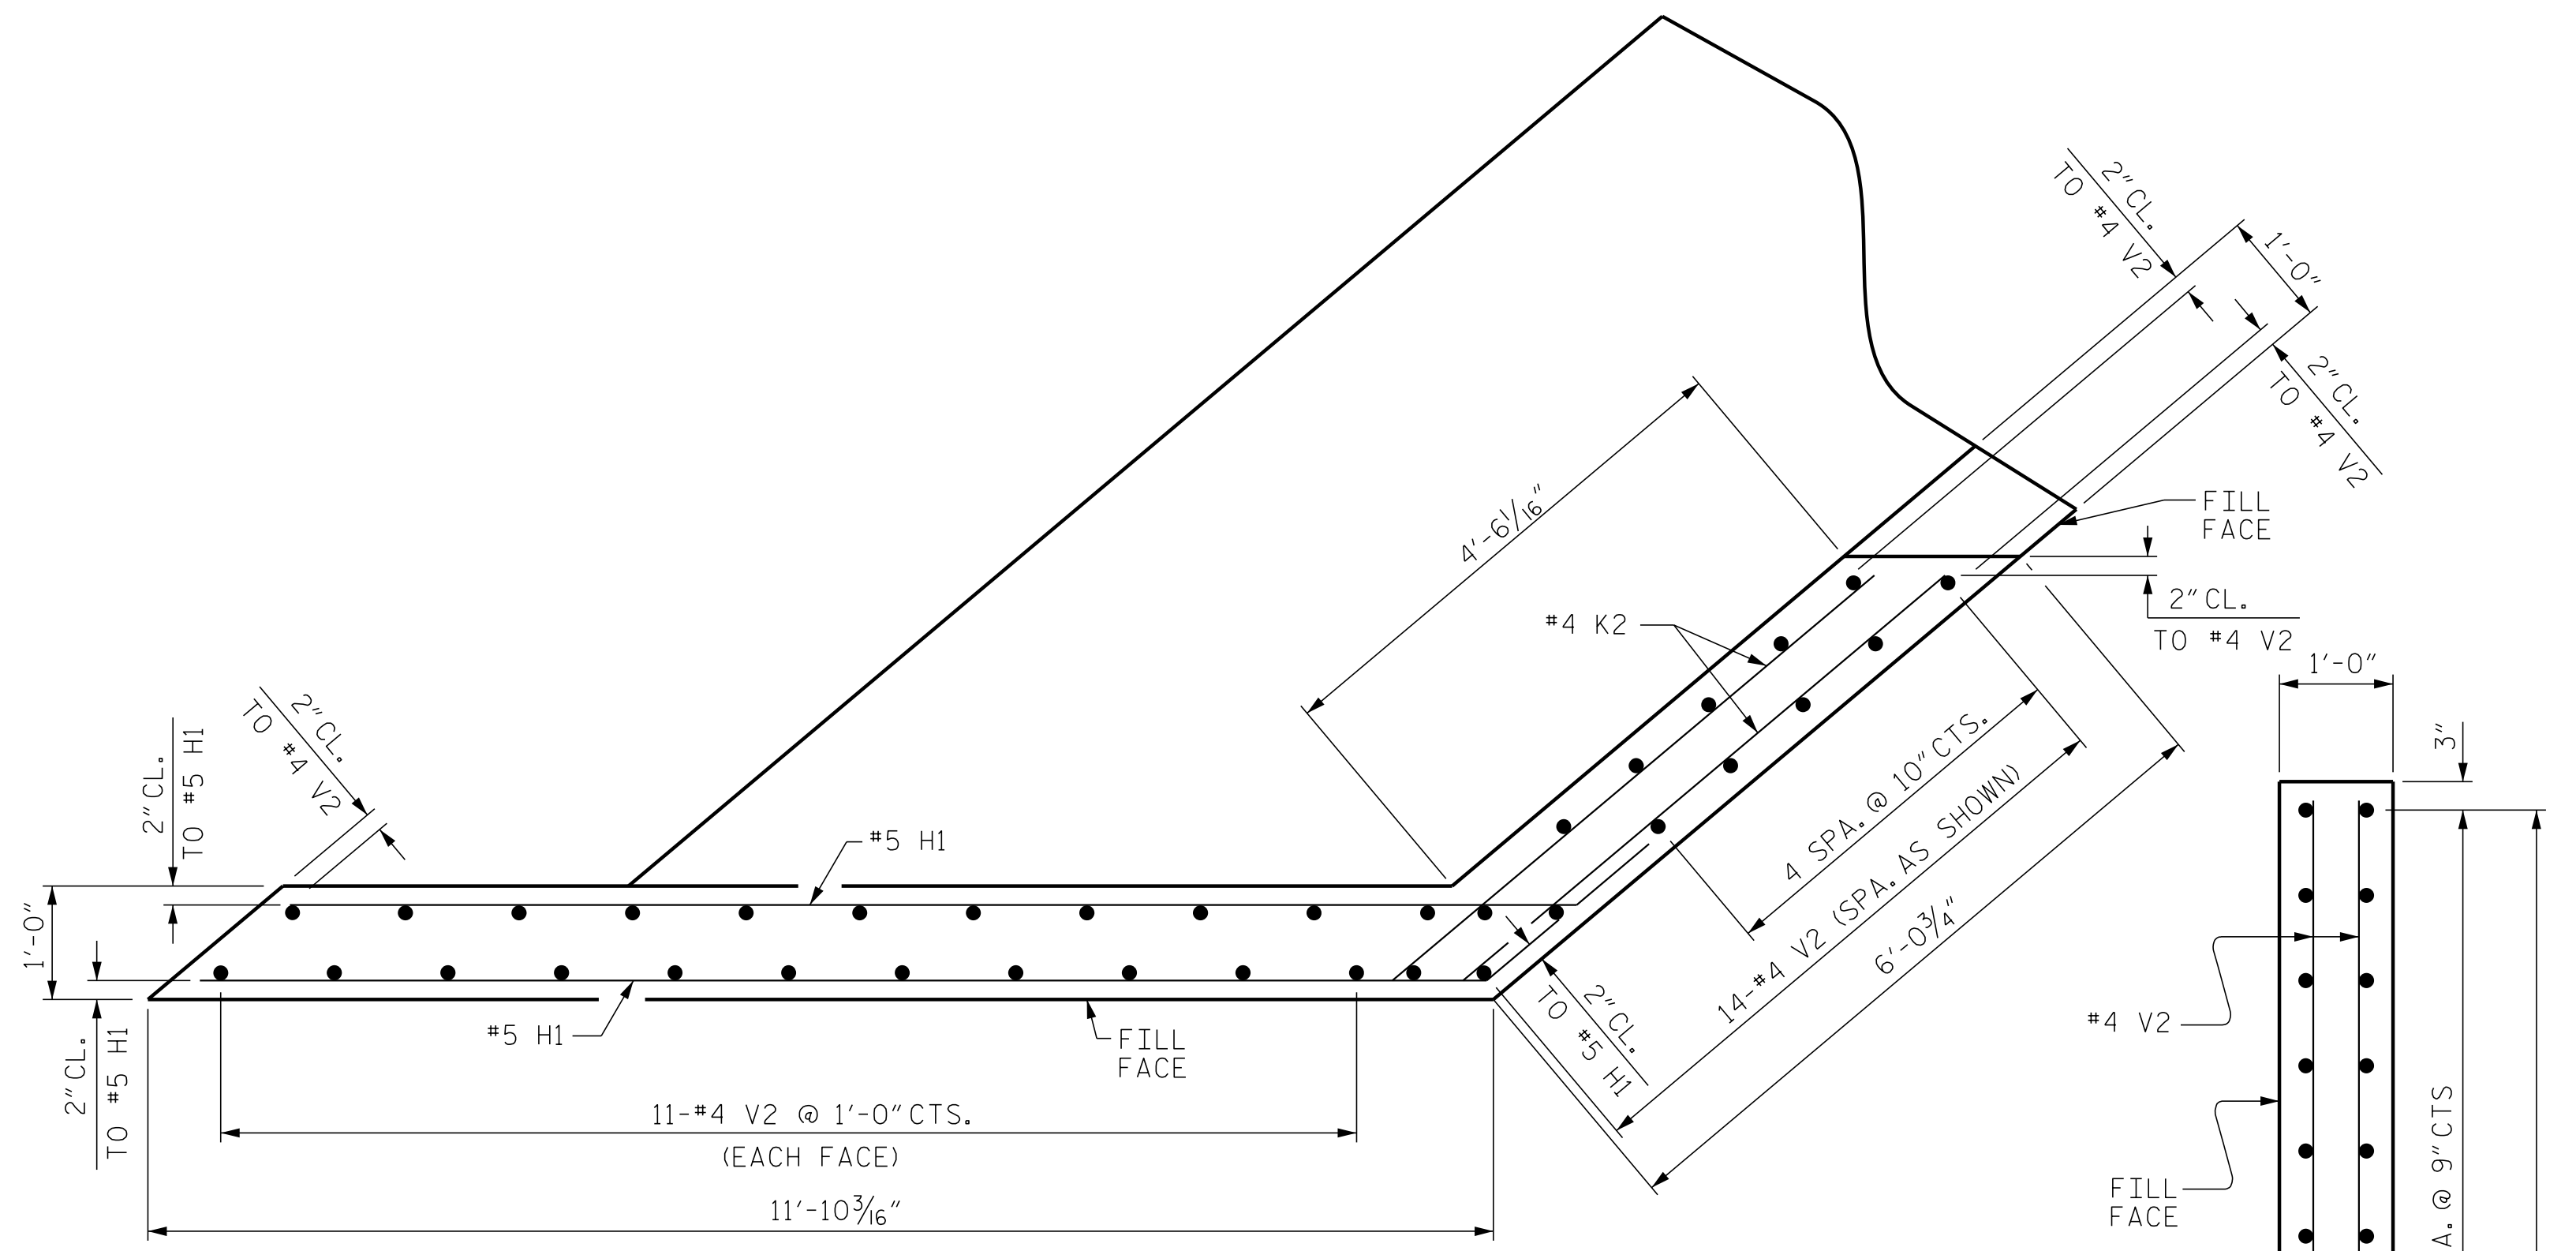


PLAN OF WING - (W1)

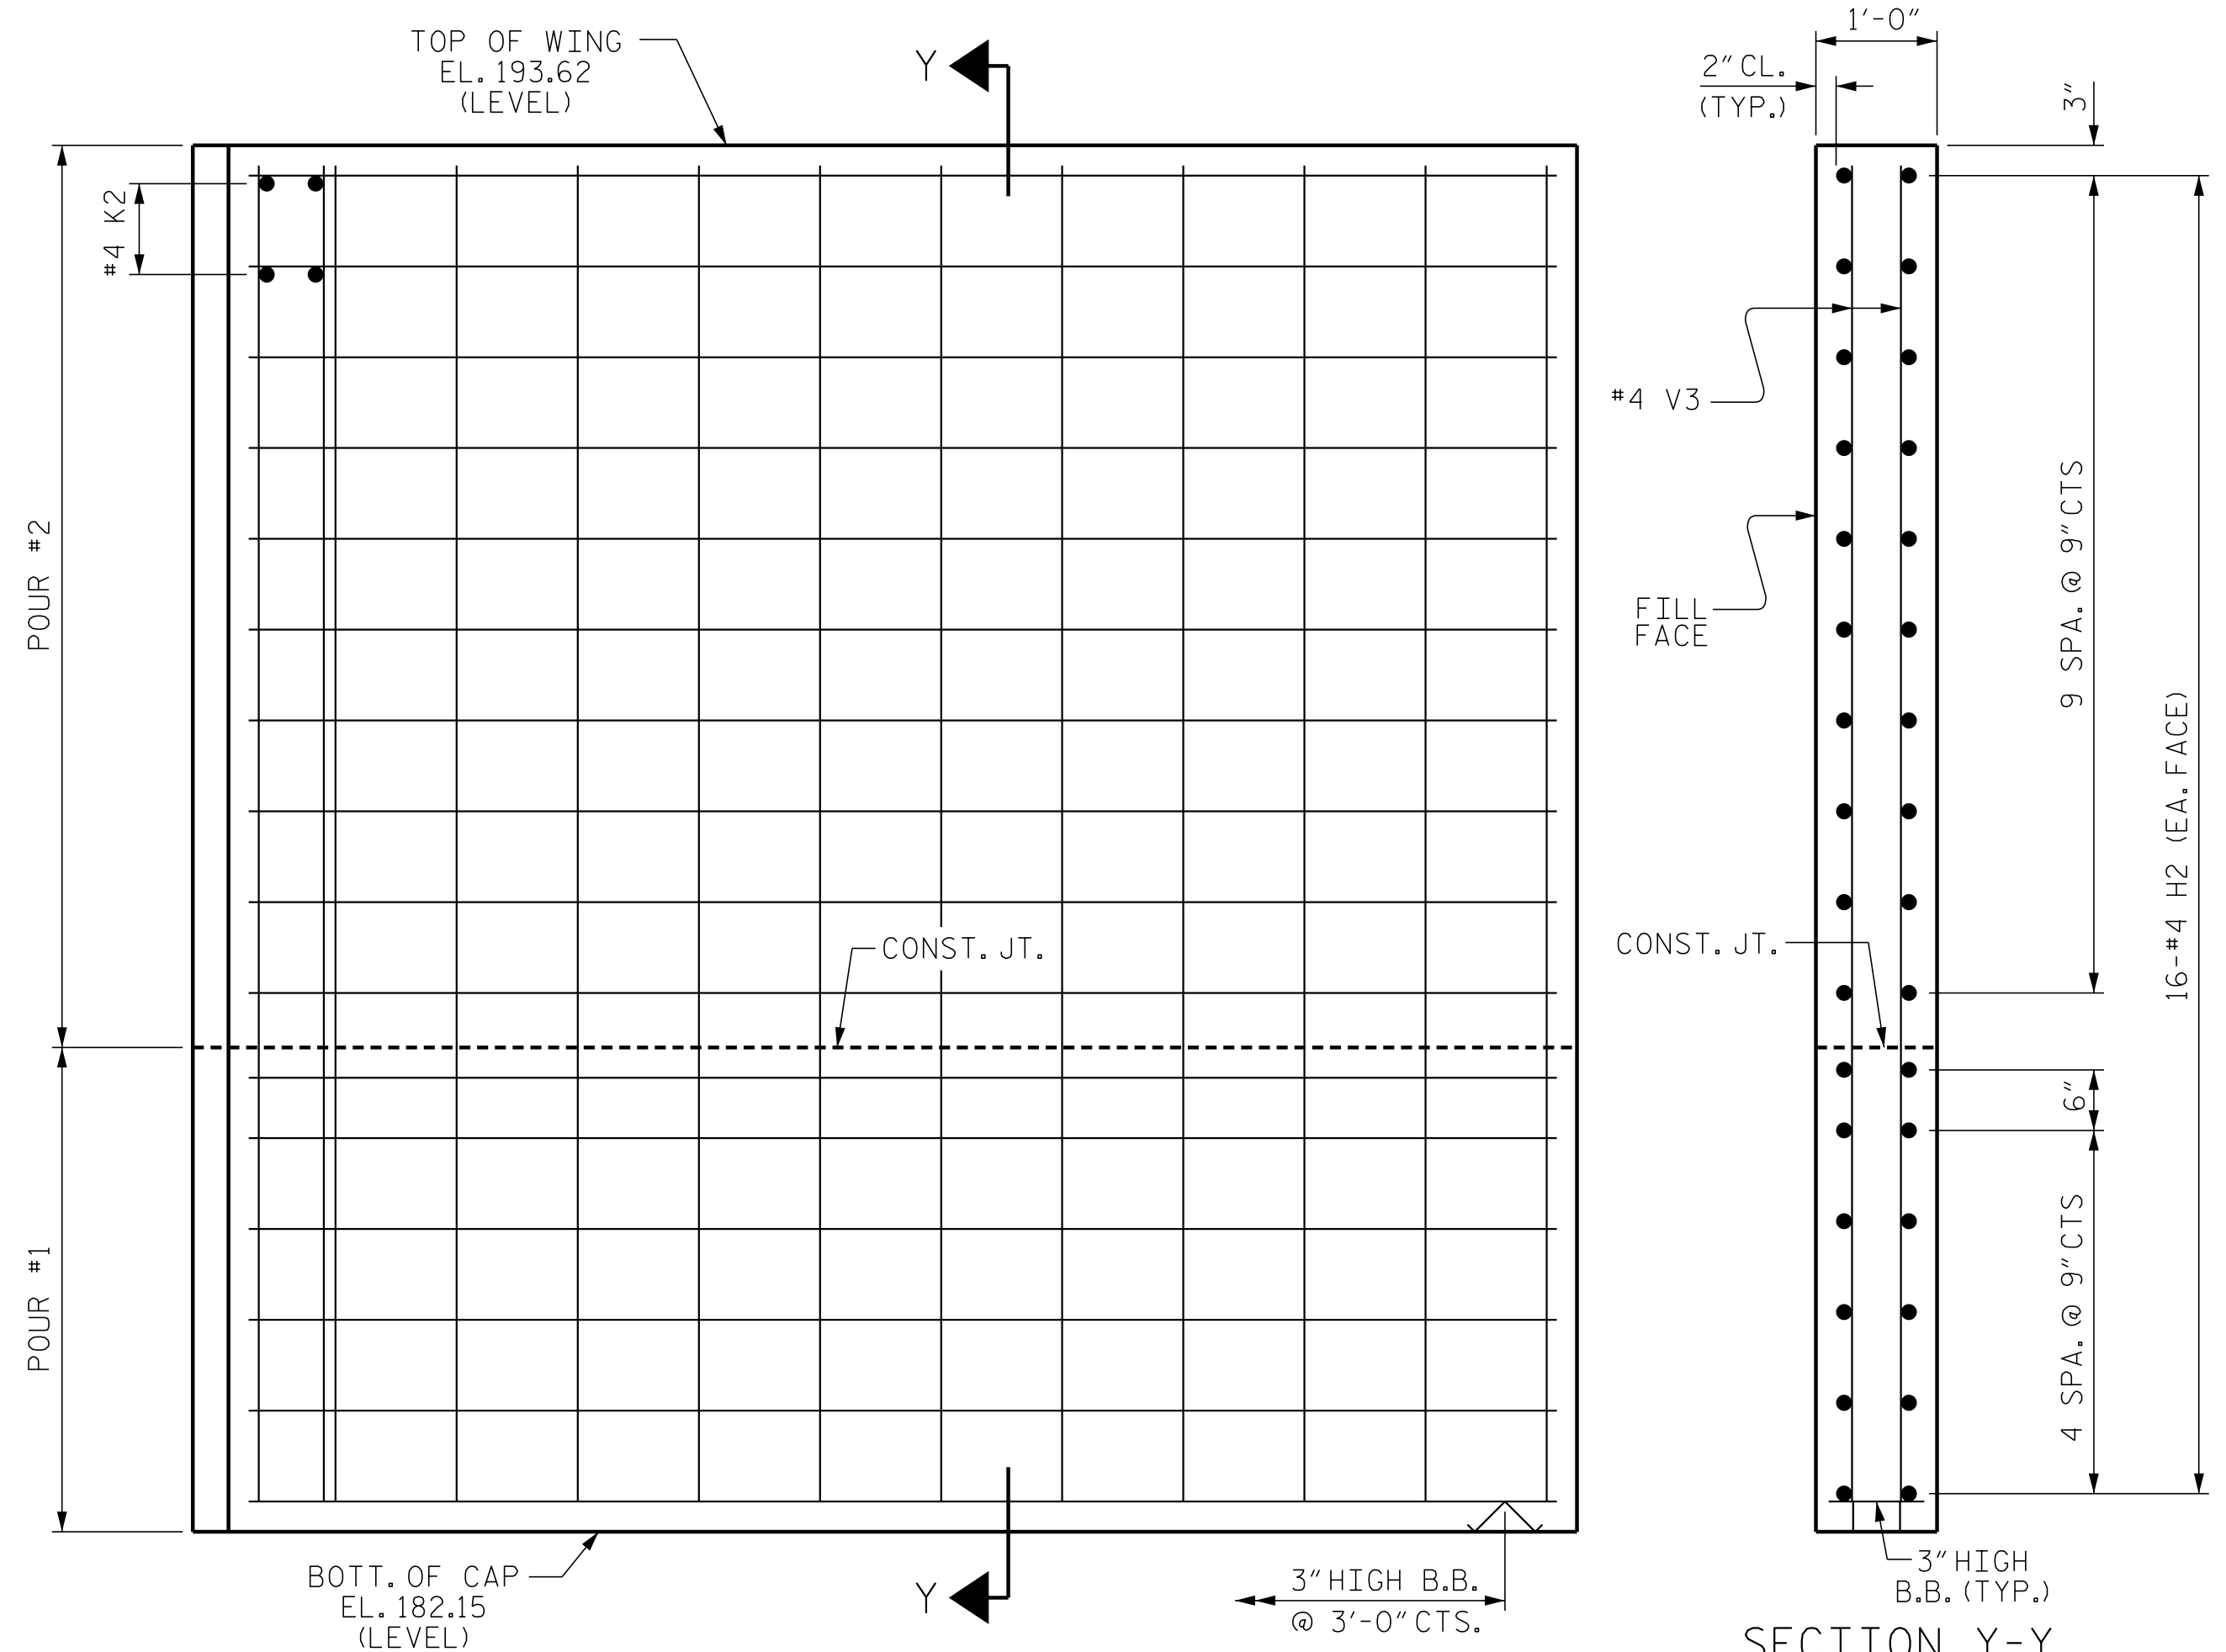

ELEVATION OF WING - (W2)

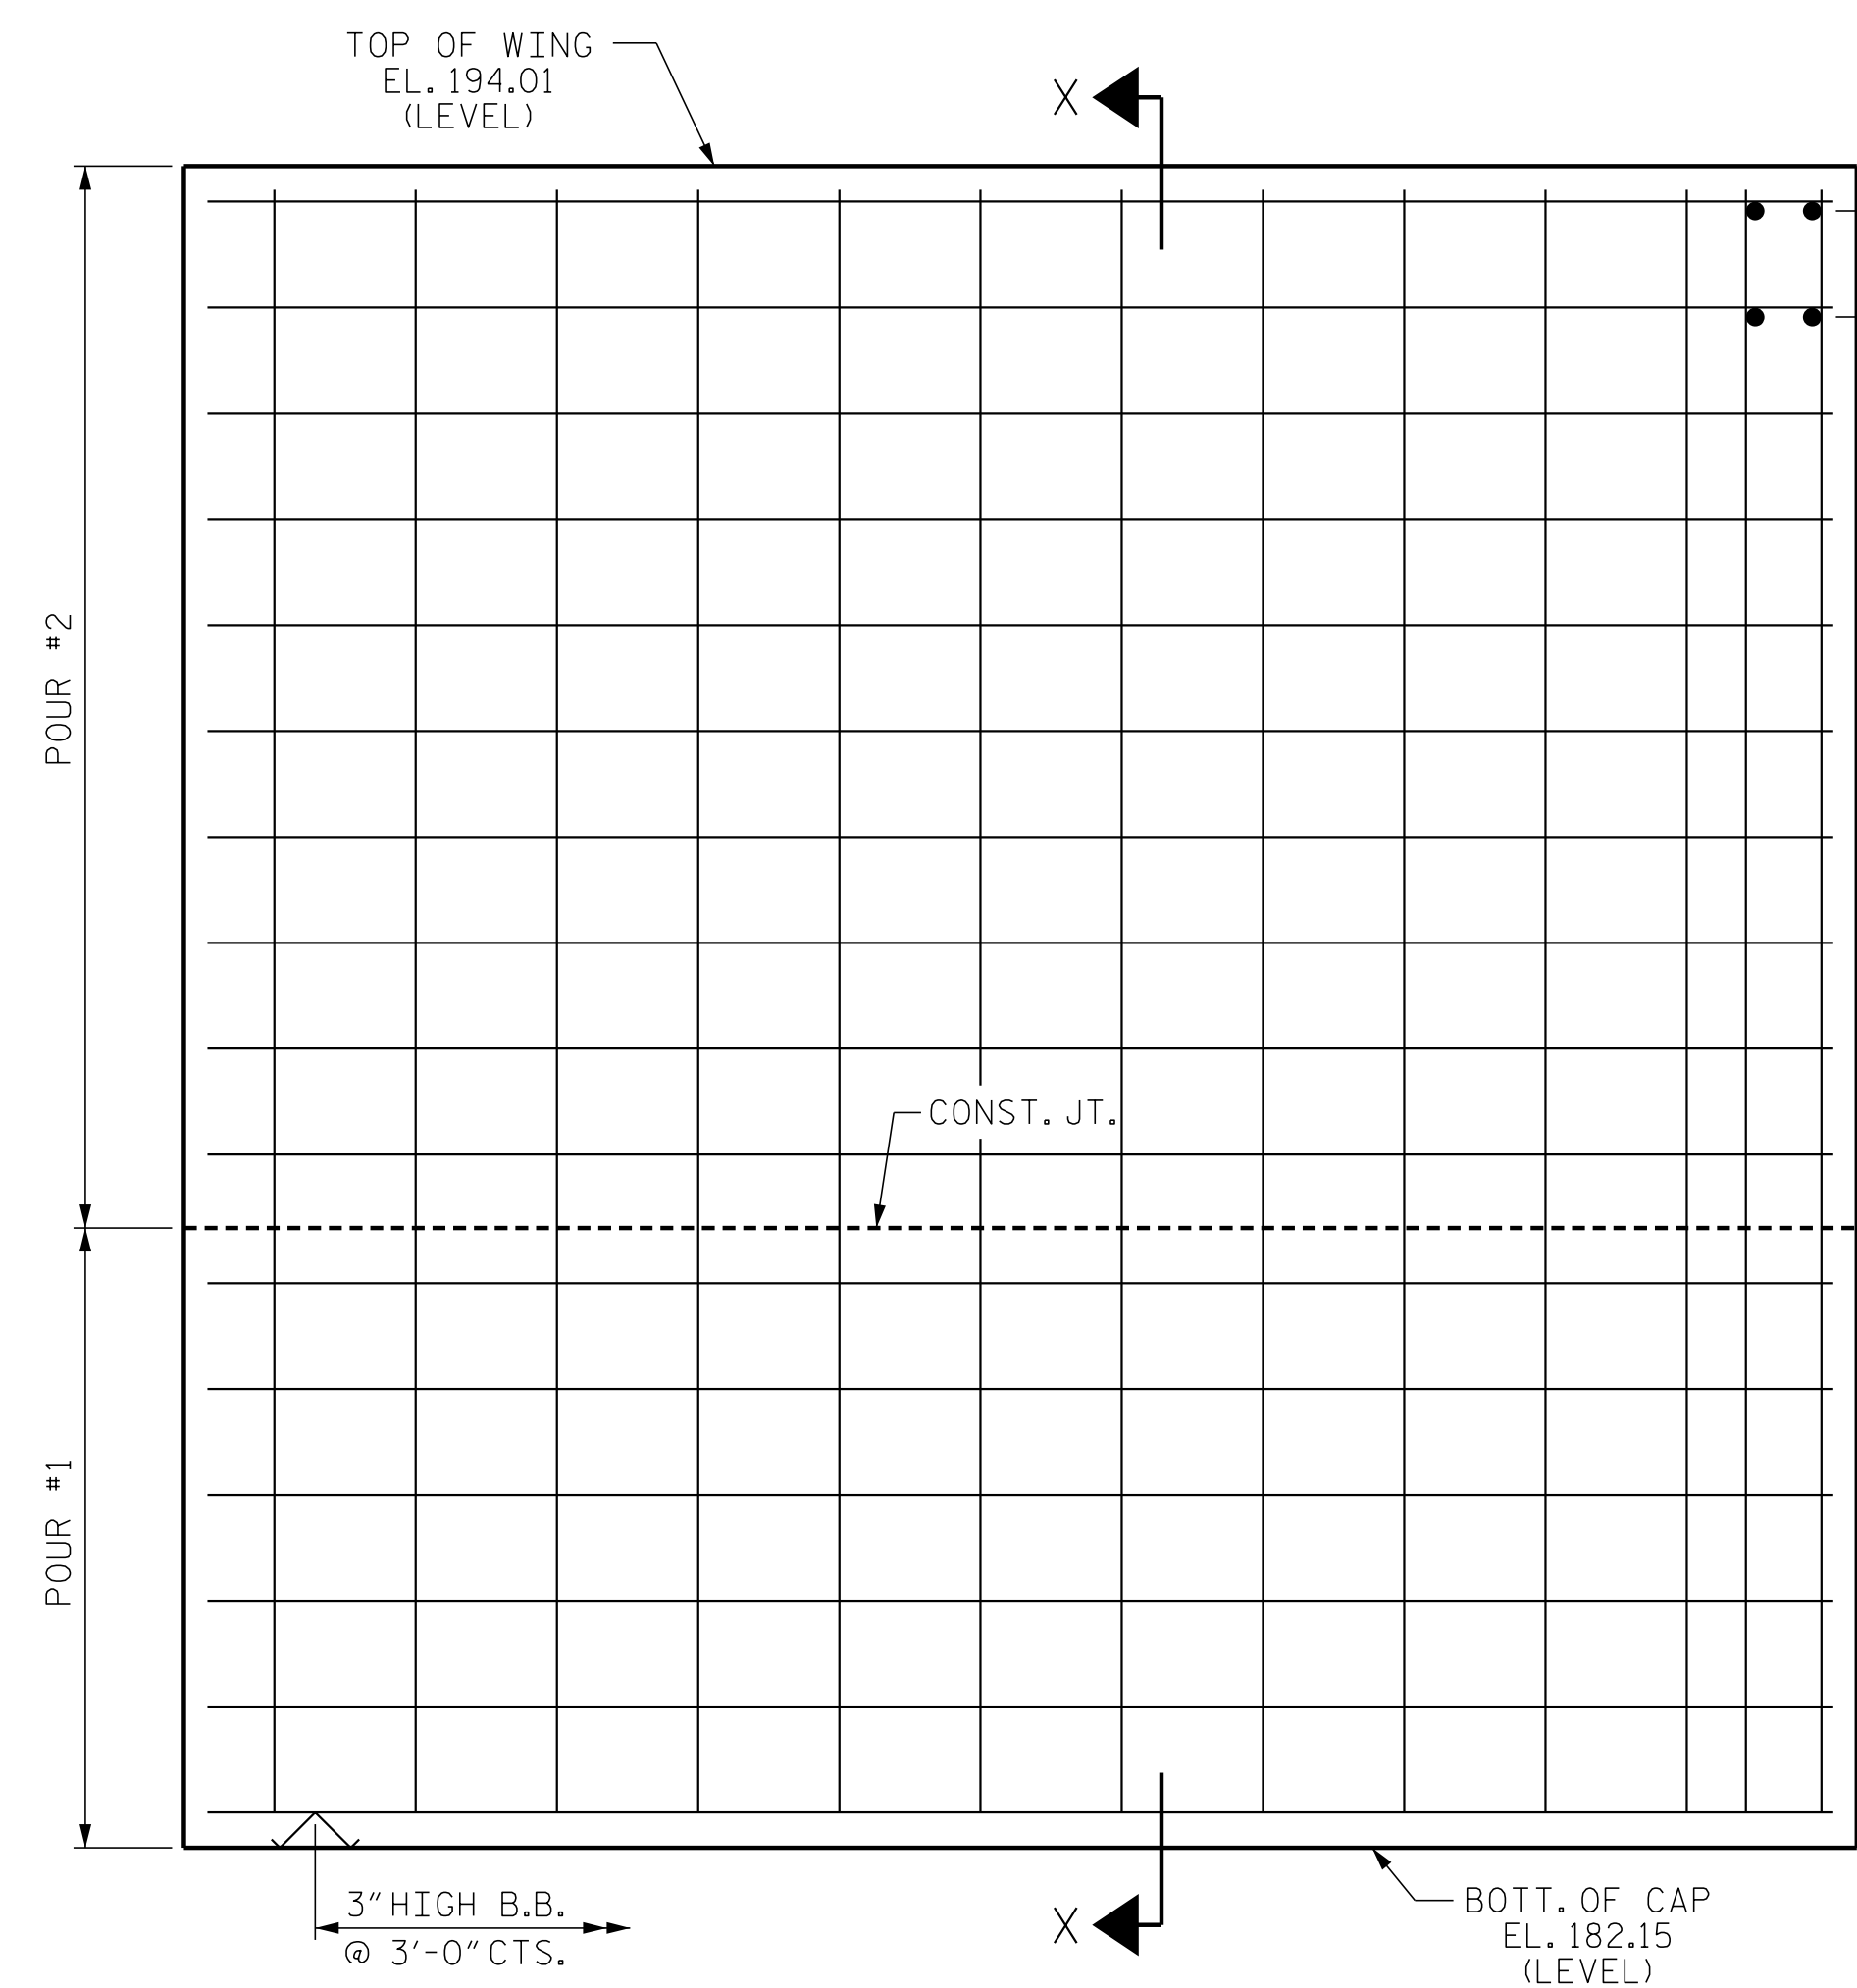


ELEVATION OF WING - (W1)

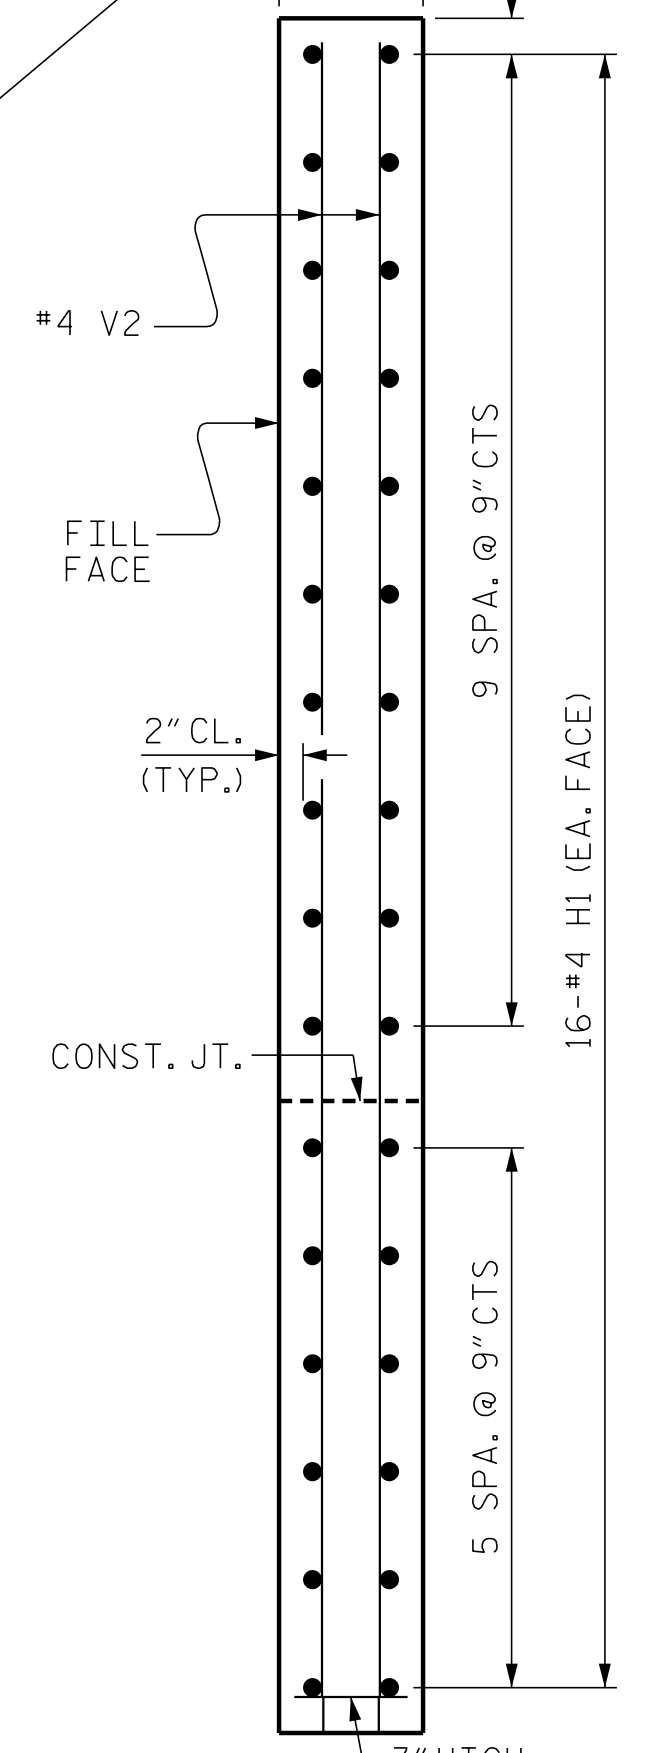

SECTION X-X

PROJECT NO. I-5987A  
ROBESON COUNTY  
 STATION: 30+04.11 -Y3-  
 SHEET 2 OF 3

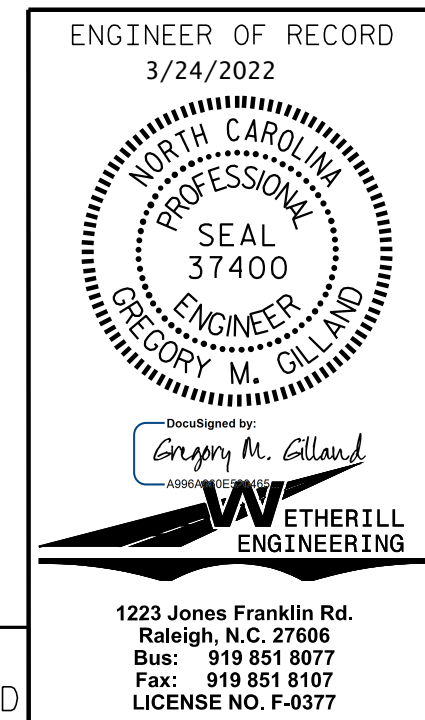

STATE OF NORTH CAROLINA DEPARTMENT OF TRANSPORTATION RALEIGH					
SUBSTRUCTURE END BENT No. 2					
REVISIONS					
NO.	BY:	DATE:	NO.	BY:	DATE:
1			3		
2			4		
					SHEET NO. S3-25 TOTAL SHEETS 29

DRAWN BY: D. HODGE DATE: 10/21  
 CHECKED BY: G. GILLAND DATE: 11/21

DOCUMENT NOT CONSIDERED FINAL  
 UNLESS ALL SIGNATURES COMPLETED

PA-202 12 1331.02 I-5987A BridgeStructures\BGMV401\_001\_15987A\_SMU\_LEB\_001.dgn  
 3/8/2022 2:00:47 PM