


PAVEMENT SCHEDULE	
C1	1" S9.5B
C2	1¼" S9.5B
C3	1½" S9.5B
D1	2½" I19.0C
R	EXIST. C&G
S	SHLD GRADING
U	EXIST. PAVEMENT
V1	1½" MILLING
V2	4" MILLING
V3	0-1" MILLING
V4	0-1¼" MILLING
V5	0-1½" MILLING


* VARIABLE OUTSIDE SHOULDER – PARTIAL C&G, PARTIAL EARTH SHOULDER

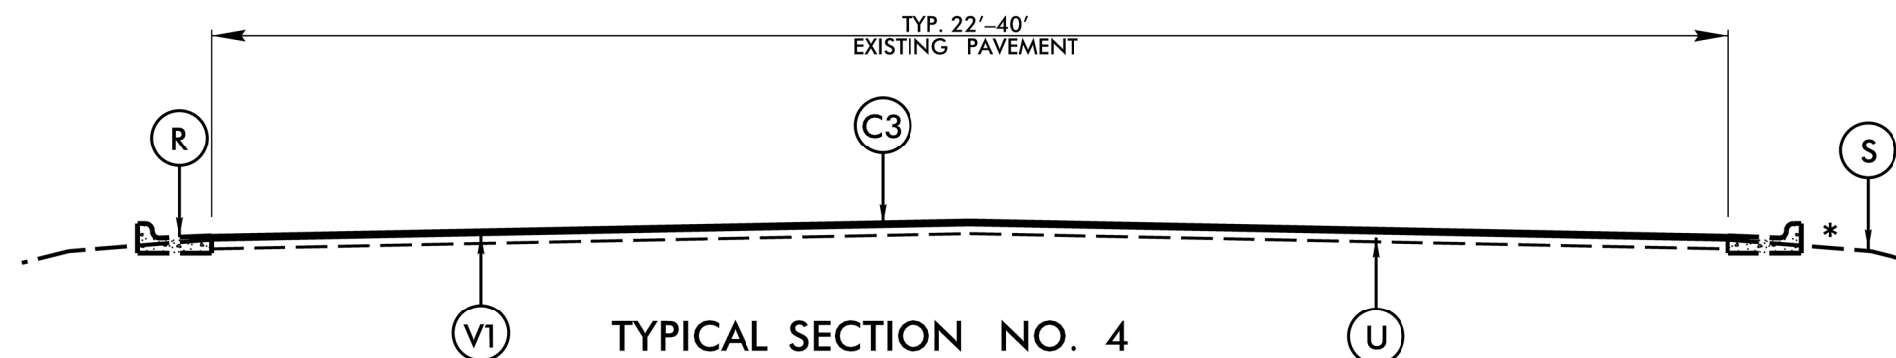

TYPICAL SECTION NO. 4

MILL AND RESURFACE S9.5B
MAP NOS. 5, 56, 58, 60

**** SHOULDER GRADING ON MAP 5 ONLY ****

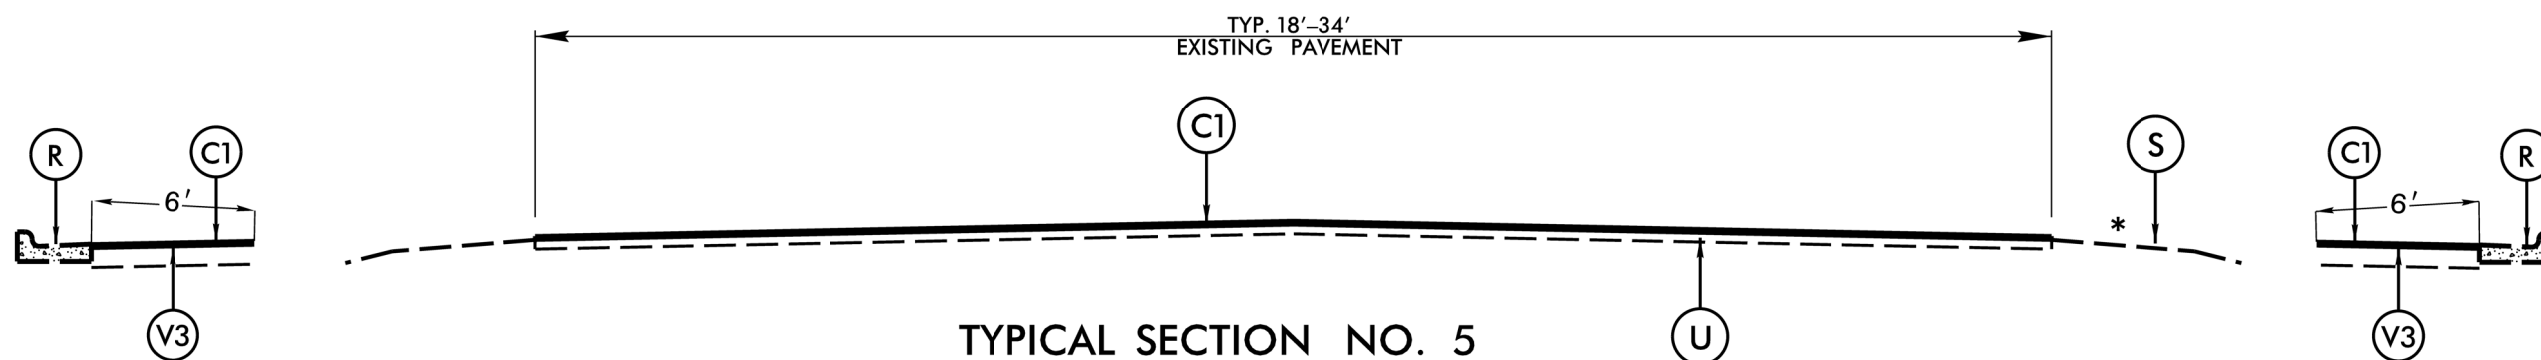

TYPICAL SECTION NO. 5

RESURFACE S9.5B
MAP NOS. 61-62

**** SHOULDER GRADING ON MAP 62 ONLY ****

MAP 60 SR 4168 (IDLEWOOD VILLAGE DR.)
0-1" MILLING AT CURB & GUTTER
AT APPROXIMATELY STA 0+00 TO STA 20+40.

MAP 61 SR 2536 (WILSON ST.)
0-1" MILLING AT CURB & GUTTER
AT APPROXIMATELY STA 0+00 TO STA 3+70 LT
AND STA 0+00 TO STA 1+10 RT.