



8/17/99

| PAVEMENT SCHEDULE | |
|-------------------|---|
| C1 | PROP. APPROX. 1½" ASPHALT CONCRETE SURFACE COURSE, TYPE S9.5B, AT AN AVERAGE RATE OF 165 LBS. PER SQ. YD. |
| C2 | PROP. APPROX. 1½" ASPHALT CONCRETE SURFACE COURSE, TYPE S9.5C, AT AN AVERAGE RATE OF 168 LBS. PER SQ. YD. |
| V1 | MILLING OF EXISTING ASPHALT PAVEMENT AT DEPTH OF 1½" |
| T | SHOULDER GRADING |
| U | EXISTING PAVEMENT |

| PROJECT REFERENCE NO. | SHEET NO. |
|----------------------------|-----------|
| 2023CPT.05.04.10921J, etc. | 17 |

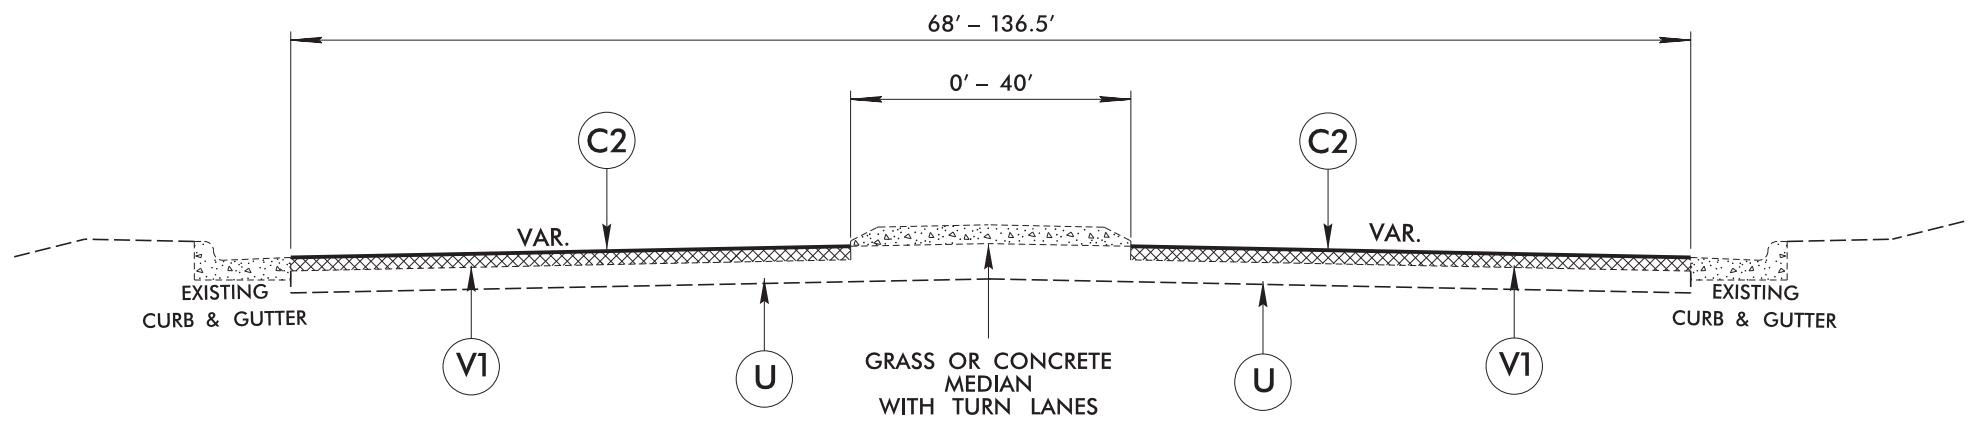


TYPICAL SECTION NO. 2

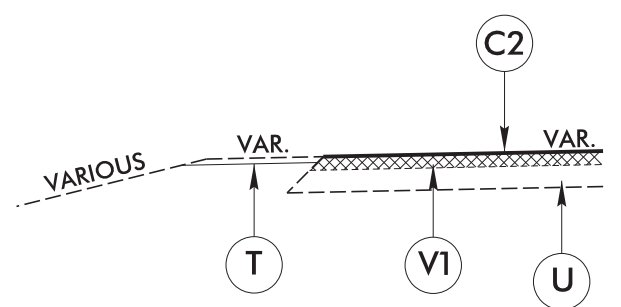


USE IN CONJUNCTION WITH TYPICAL SECTION NO. 3

MAP 5 PLEASANT PINES DR.
SHOULDER SECTION LT. - 1864' +/-

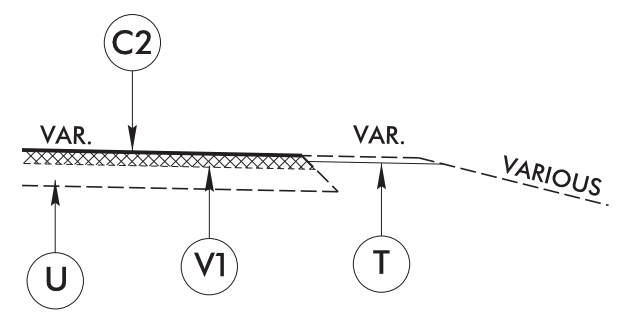

USE IN CONJUNCTION WITH TYPICAL SECTION NO. 3

MAP 5 PLEASANT PINES DR.
SHOULDER SECTION RT. - 1867' +/-

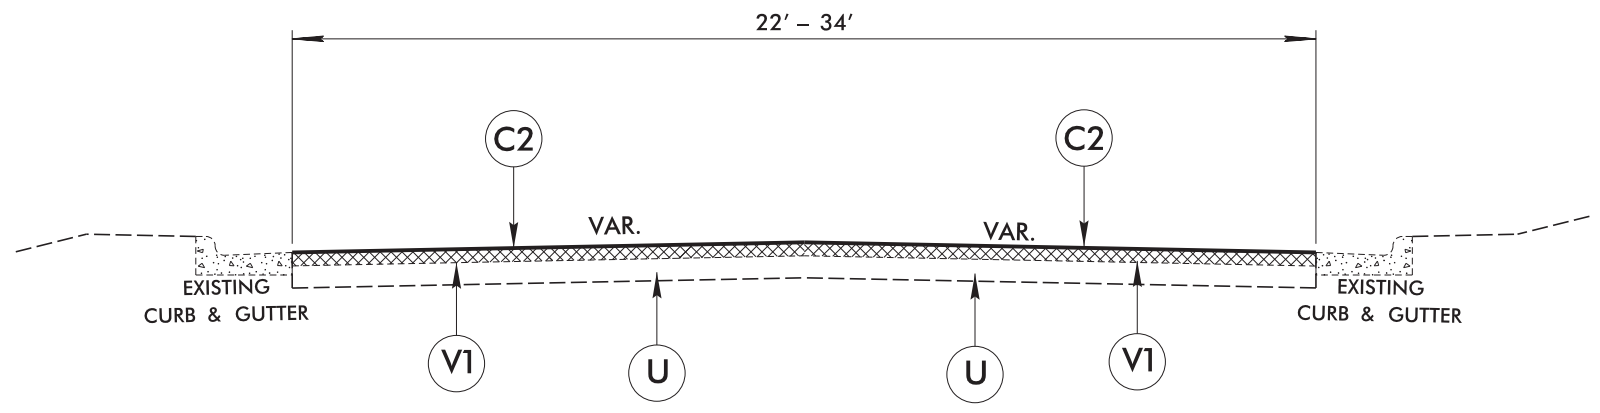

TYPICAL SECTION NO. 3

NOTE:
AGGREGATE SHOULDER BORROW IS TO BE CONSIDERED A CONTINGENCY ITEM.
EXACT QUANTITIES ARE NOT DETERMINED.
USE AS NEEDED FOR SHOULDER TREATMENT.