


CCTV GPS COORDINATES

35° 40.733 N 77° 57.141 W

INSTALL THE FOLLOWING	
QUANTITY	DESCRIPTION
1 EA	DIGITAL CCTV CAMERA ASSEMBLY
1 EA	METER BASE/DISCONNECT COMBINATION PANEL

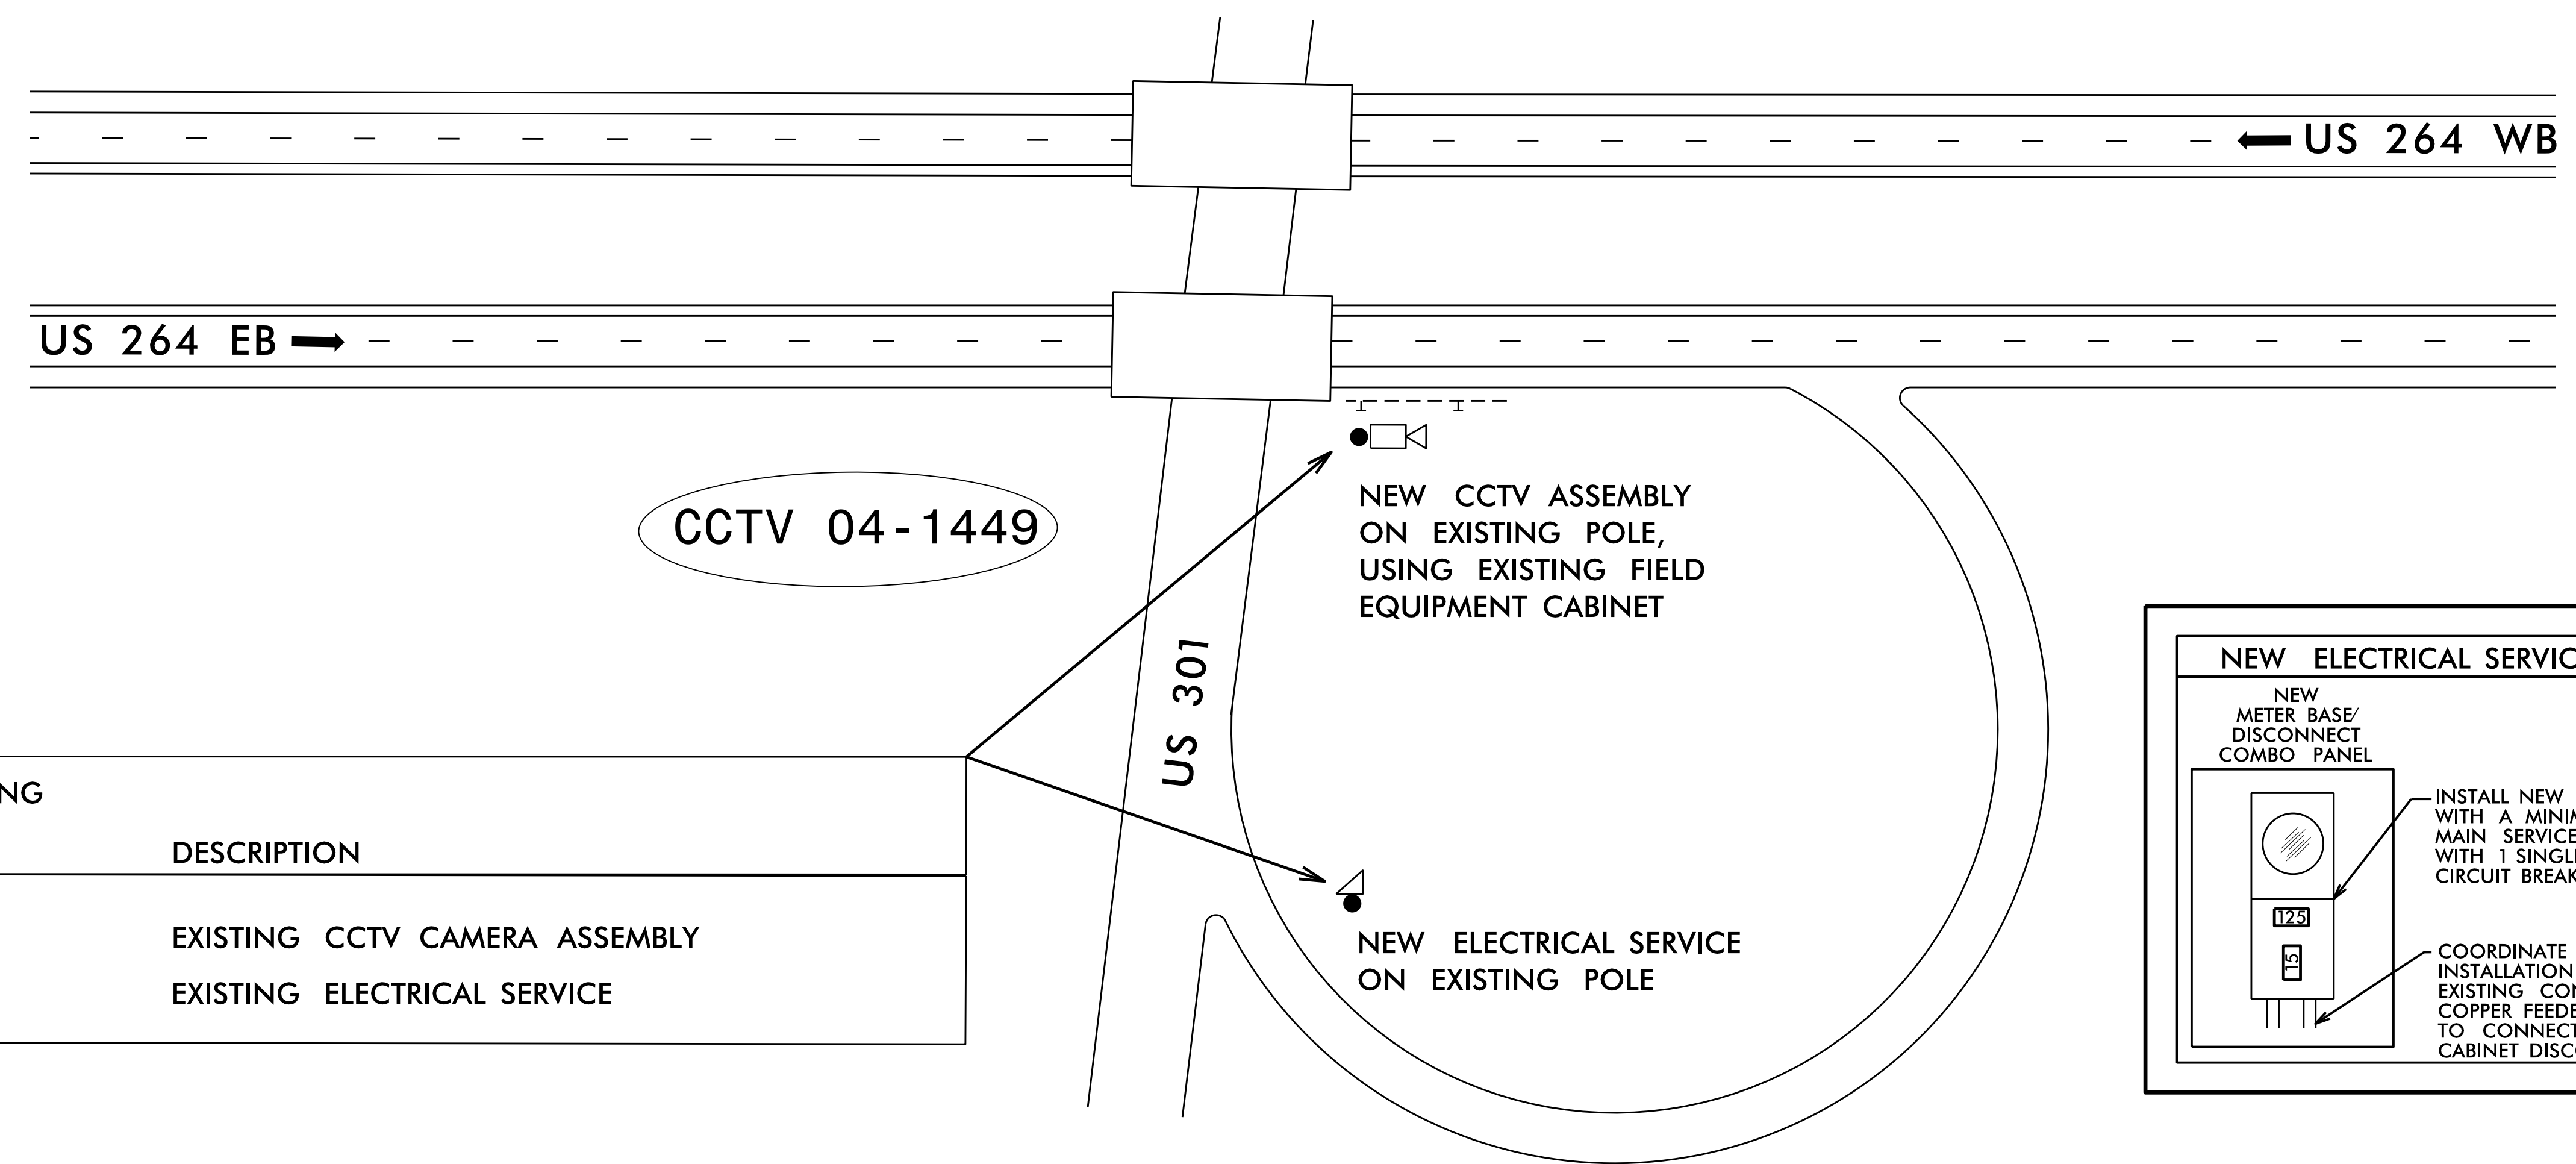

REMOVE THE FOLLOWING	
QUANTITY	DESCRIPTION
1 EA	EXISTING CCTV CAMERA ASSEMBLY
1 EA	EXISTING ELECTRICAL SERVICE

- NOTES:**
1. MOUNT CAMERA 45 FEET ABOVE GRADE.
 2. PRESERVE AND REINSTALL CELL MODEM.
 3. PRESERVE EXISTING POLE GROUNDING.
 4. RETAIN EXISTING FEEDER CONDUCTORS TO FIELD EQUIPMENT CABINET.

NOTE:
ELECTRICAL SERVICE DETAILS AND CONSTRUCTION METHODS DEPICT FIELD CONDITIONS AT THE TIME OF DESIGN. CONTRACTOR TO VERIFY ACTUAL CONDITIONS AT THE TIME OF CONSTRUCTION AND OBTAIN APPROVAL FROM ENGINEER PRIOR TO MAKING ANY CHANGES.

EXIT 43A

DOCUMENT NOT CONSIDERED FINAL UNLESS ALL SIGNATURES COMPLETED

	ITS DEVICE REPLACEMENT		
	DIVISION 04 WILSON CO. WILSON		
750 N. Greenfield Pkwy., Garner, NC 27529	PLAN DATE: JUNE 2022	REVIEWED BY: A. J. SKUCE, PE	SEAL 050152 ENGINEER ANDREW J. SKUCE
PREPARED BY: B. CHRISTIAN	REVISIONS	REVIEWED BY:	Andrew J. Skuce 06/07/2022 DATE