



**NOTES**

SEE TRAFFIC PLANS FOR LANE WIDTH, SEQUENCING, AND OTHER TRAFFIC CONTROL MEASURES FOR STAGING OF SURFACE PREPARATION AND SILANE DECK TREATMENT.


PROTECT TRAFFIC FROM REBOUND, DUST, OVERSPRAY, AND CONSTRUCTION ACTIVITIES. PROVIDE APPROPRIATE SHIELDING, AS REQUIRED AND/OR DIRECTED BY ENGINEER.

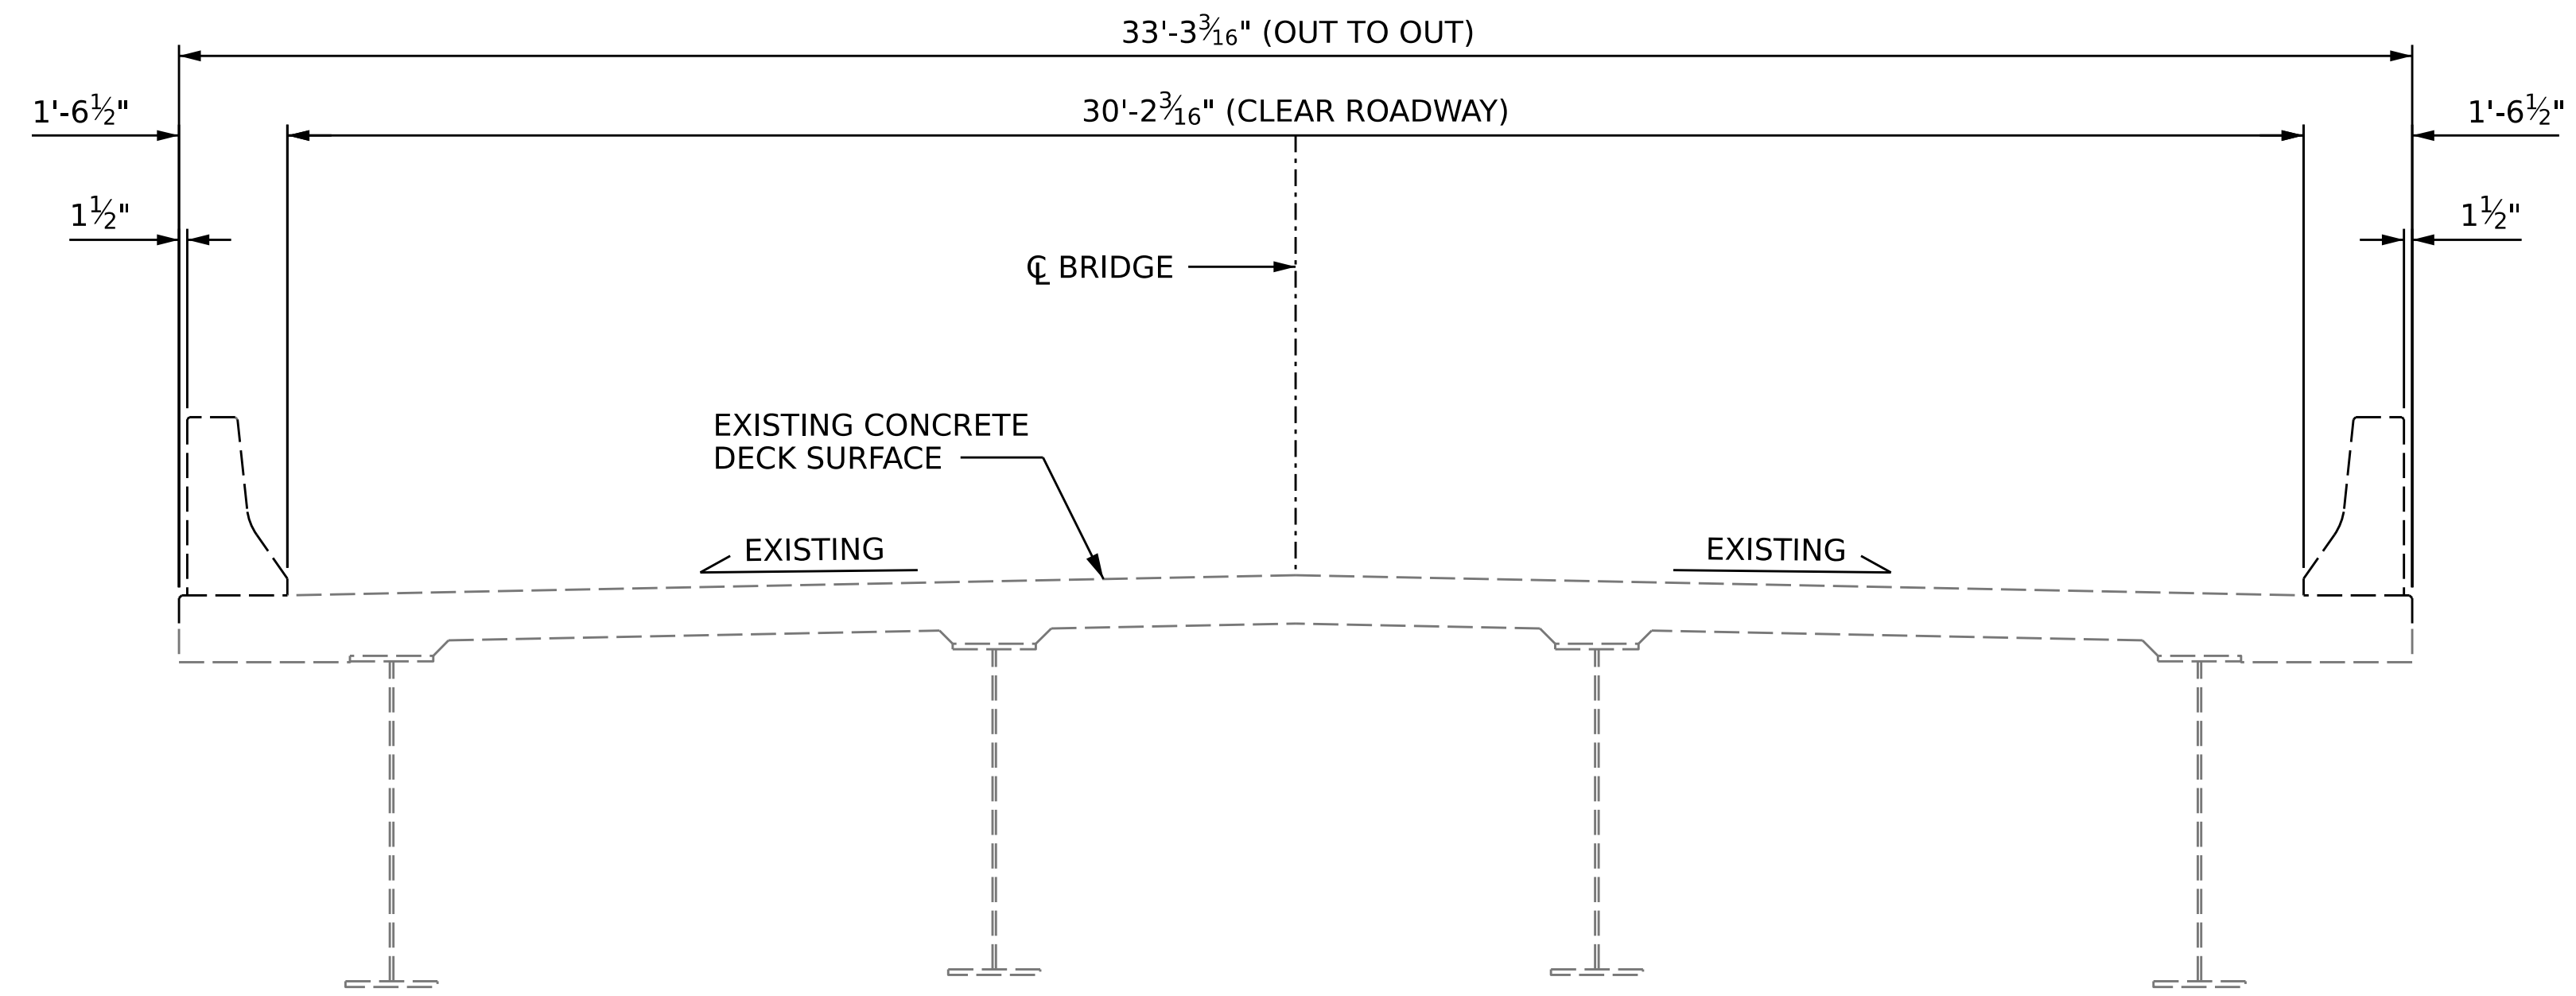

**TYPICAL SECTION**  
 (EXISTING)

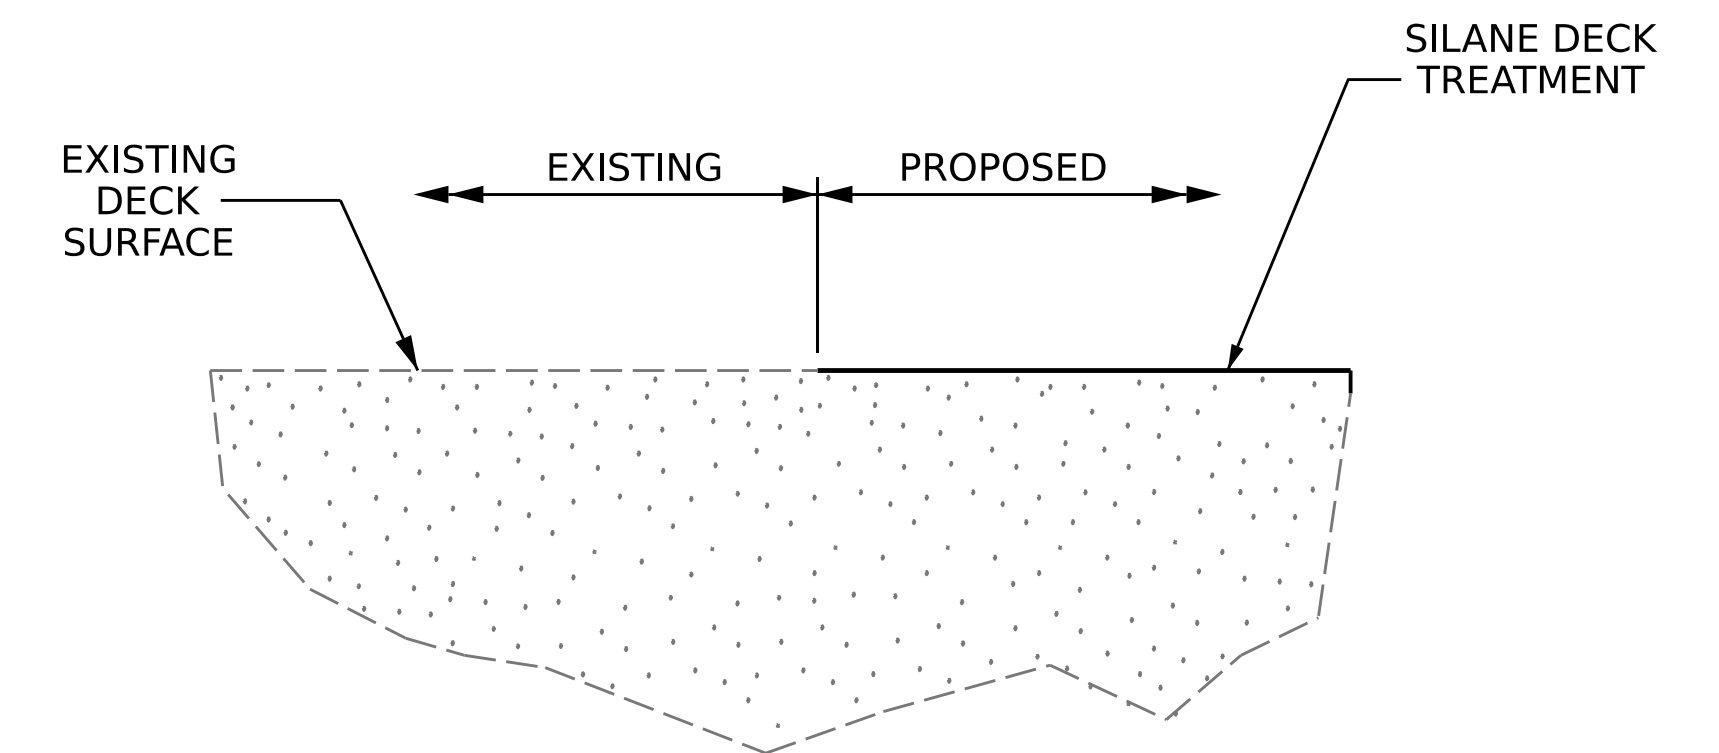

**SILANE DECK TREATMENT DETAIL**

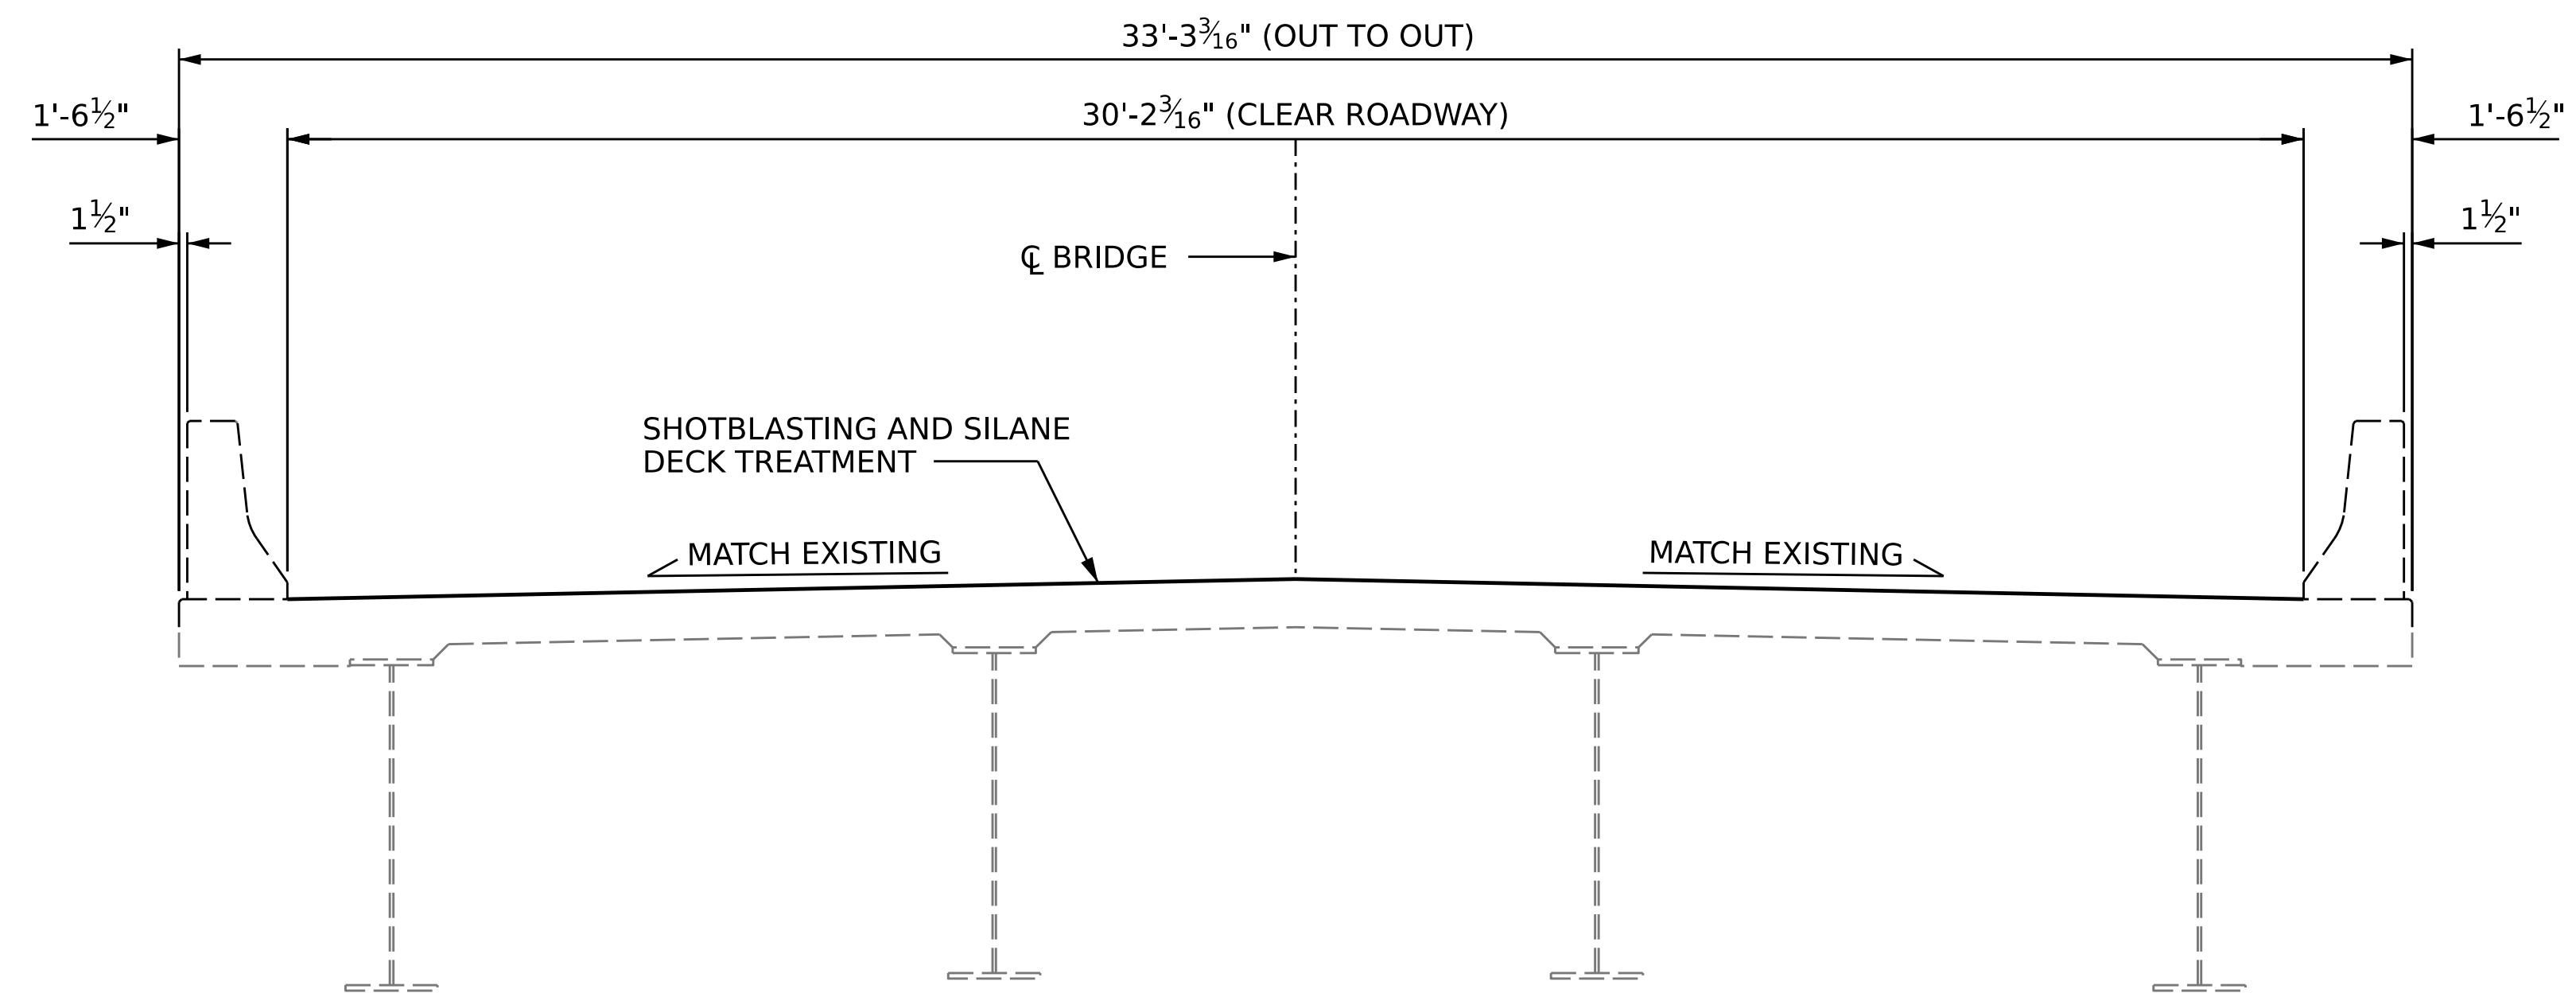

**TYPICAL SECTION**  
 (PROPOSED)

PROJECT NO. **HI-0006**  
**WILSON** COUNTY  
 BRIDGE NO. **970255**



STATE OF NORTH CAROLINA  
 DEPARTMENT OF TRANSPORTATION  
 RALEIGH  
**SUPERSTRUCTURE**  
 TYPICAL SECTION  
 AND SILANE DECK  
 TREATMENT DETAILS

DRAWN BY : Z. HOWARD / G. AYES DATE : 6/2022  
 CHECKED BY : A. G. ABRAHA DATE : 6/2022  
 DESIGN ENGINEER OF RECORD : DATE :

DOCUMENT NOT CONSIDERED  
 FINAL UNLESS ALL  
 SIGNATURES COMPLETED

REVISIONS						SHEET NO.
NO.	BY:	DATE:	NO.	BY:	DATE:	S10-2
1			3			TOTAL SHEETS
2			4			4