



6/2/09

PROJECT NO.	SHEET NO.	TOTAL SHEETS
I-5889B	7	


# DETAILS

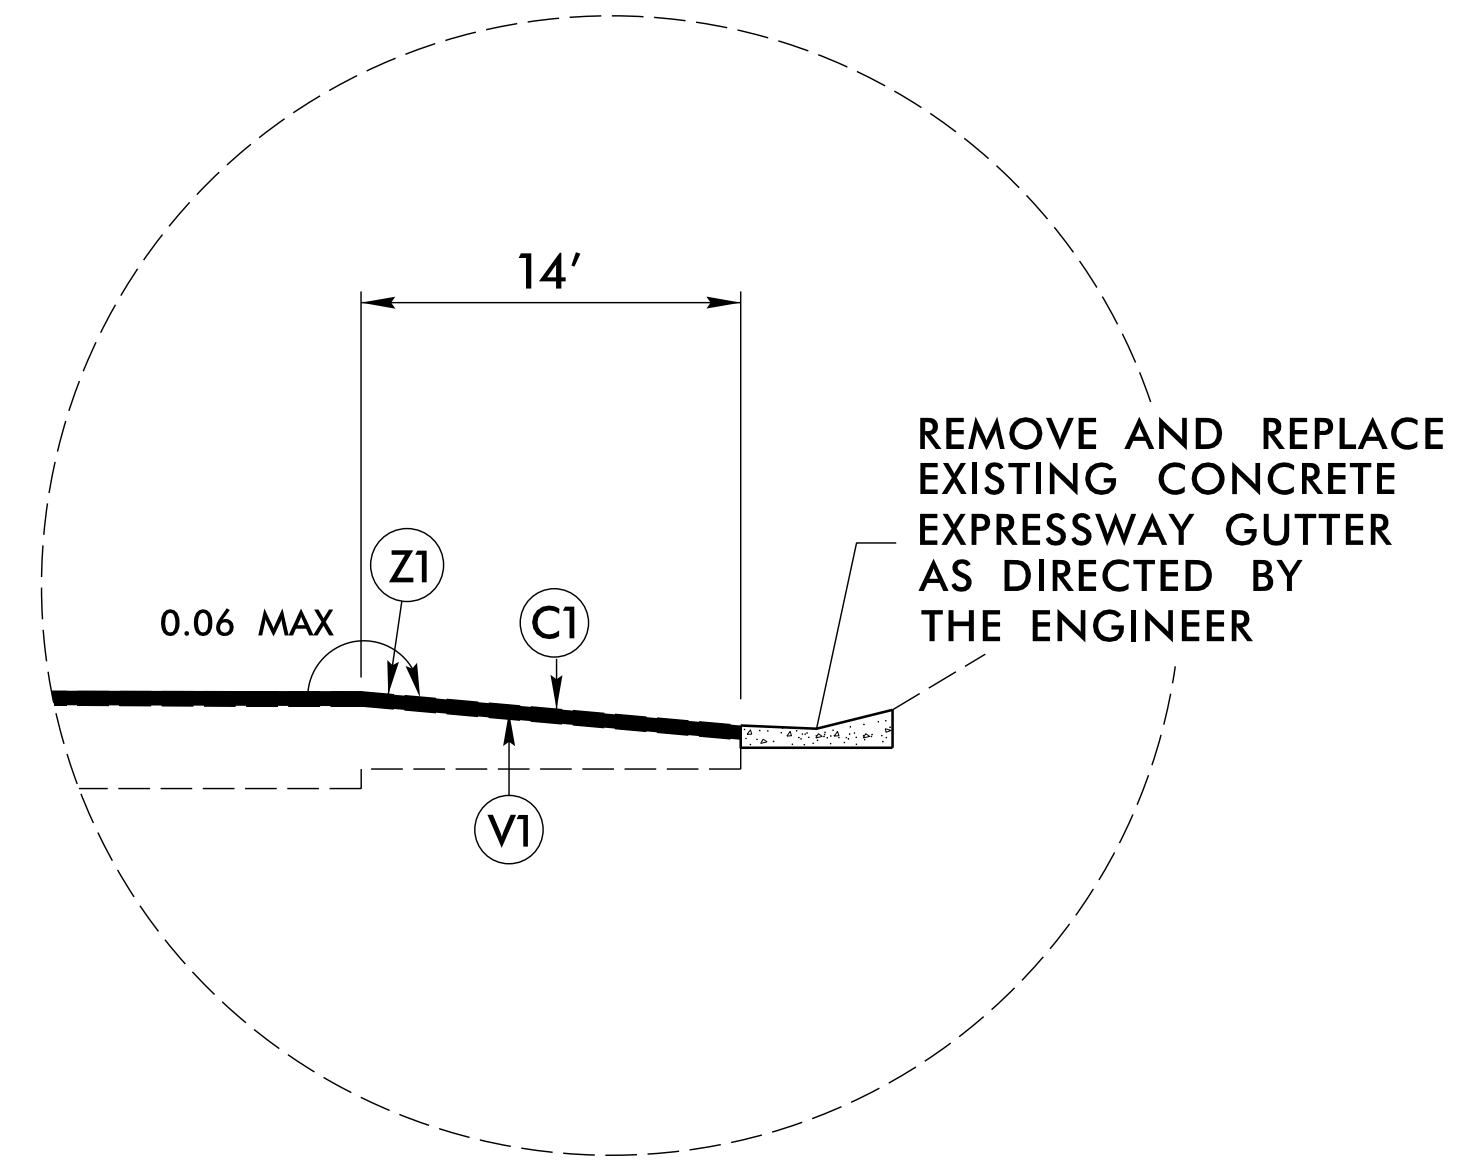


**DETAIL A**

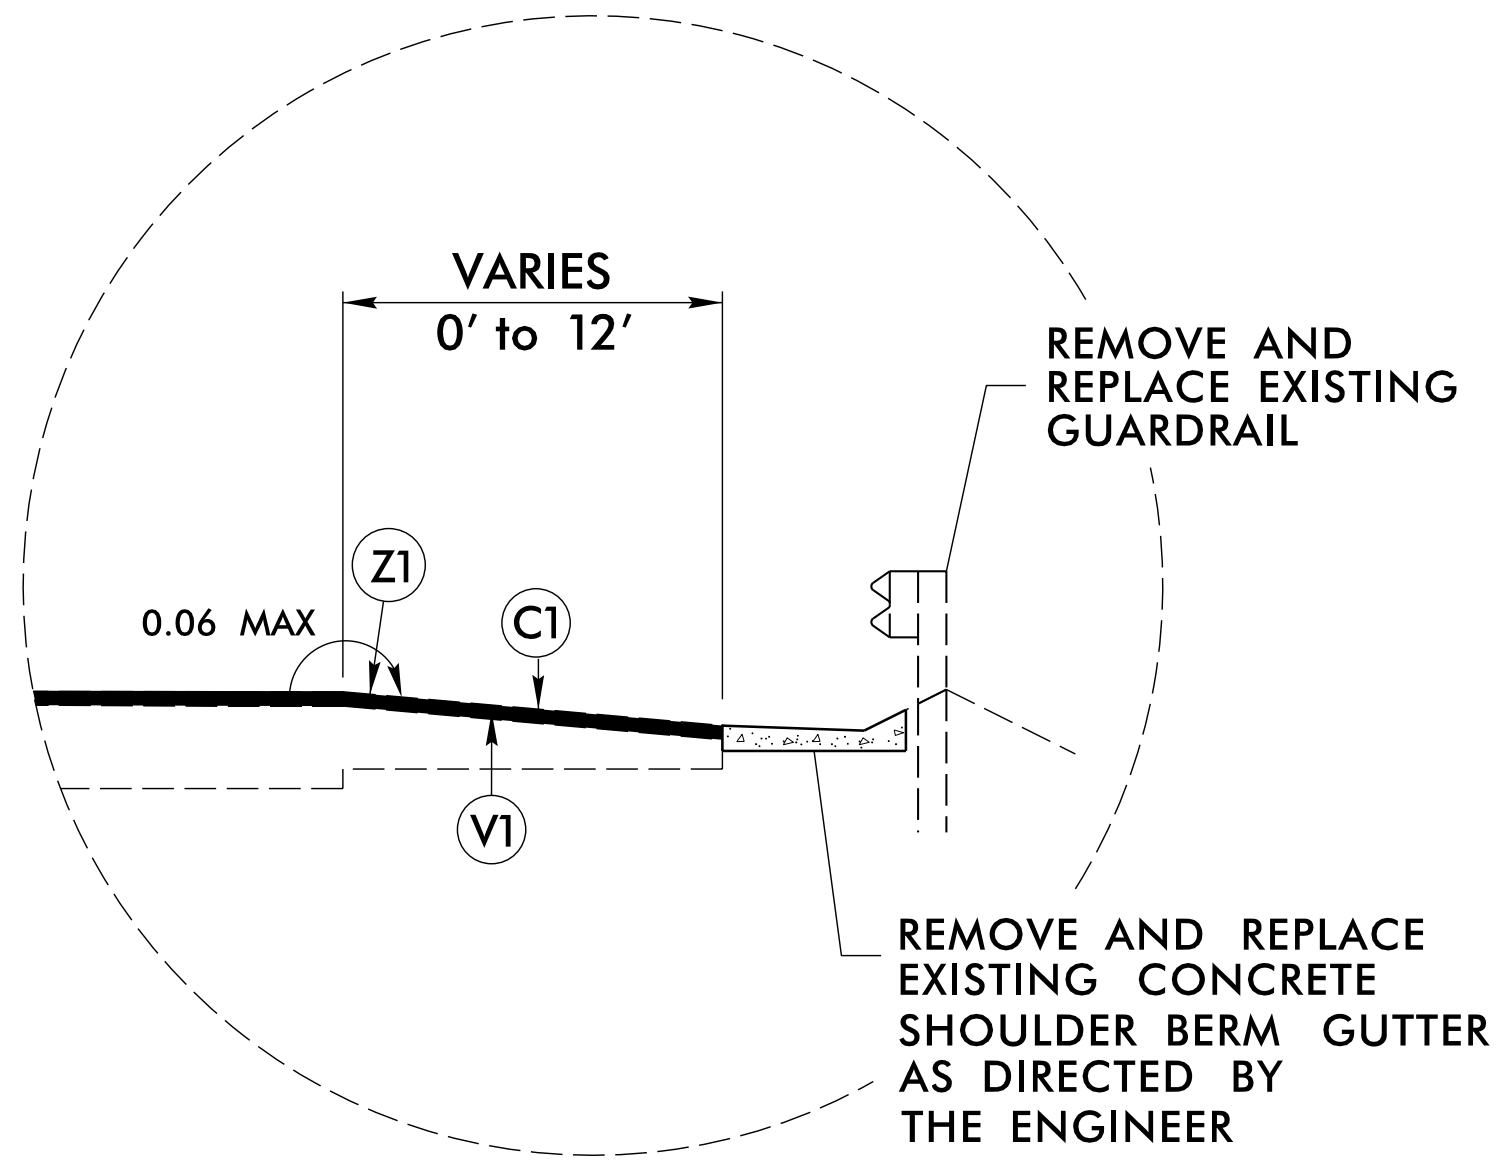


**DETAIL B**

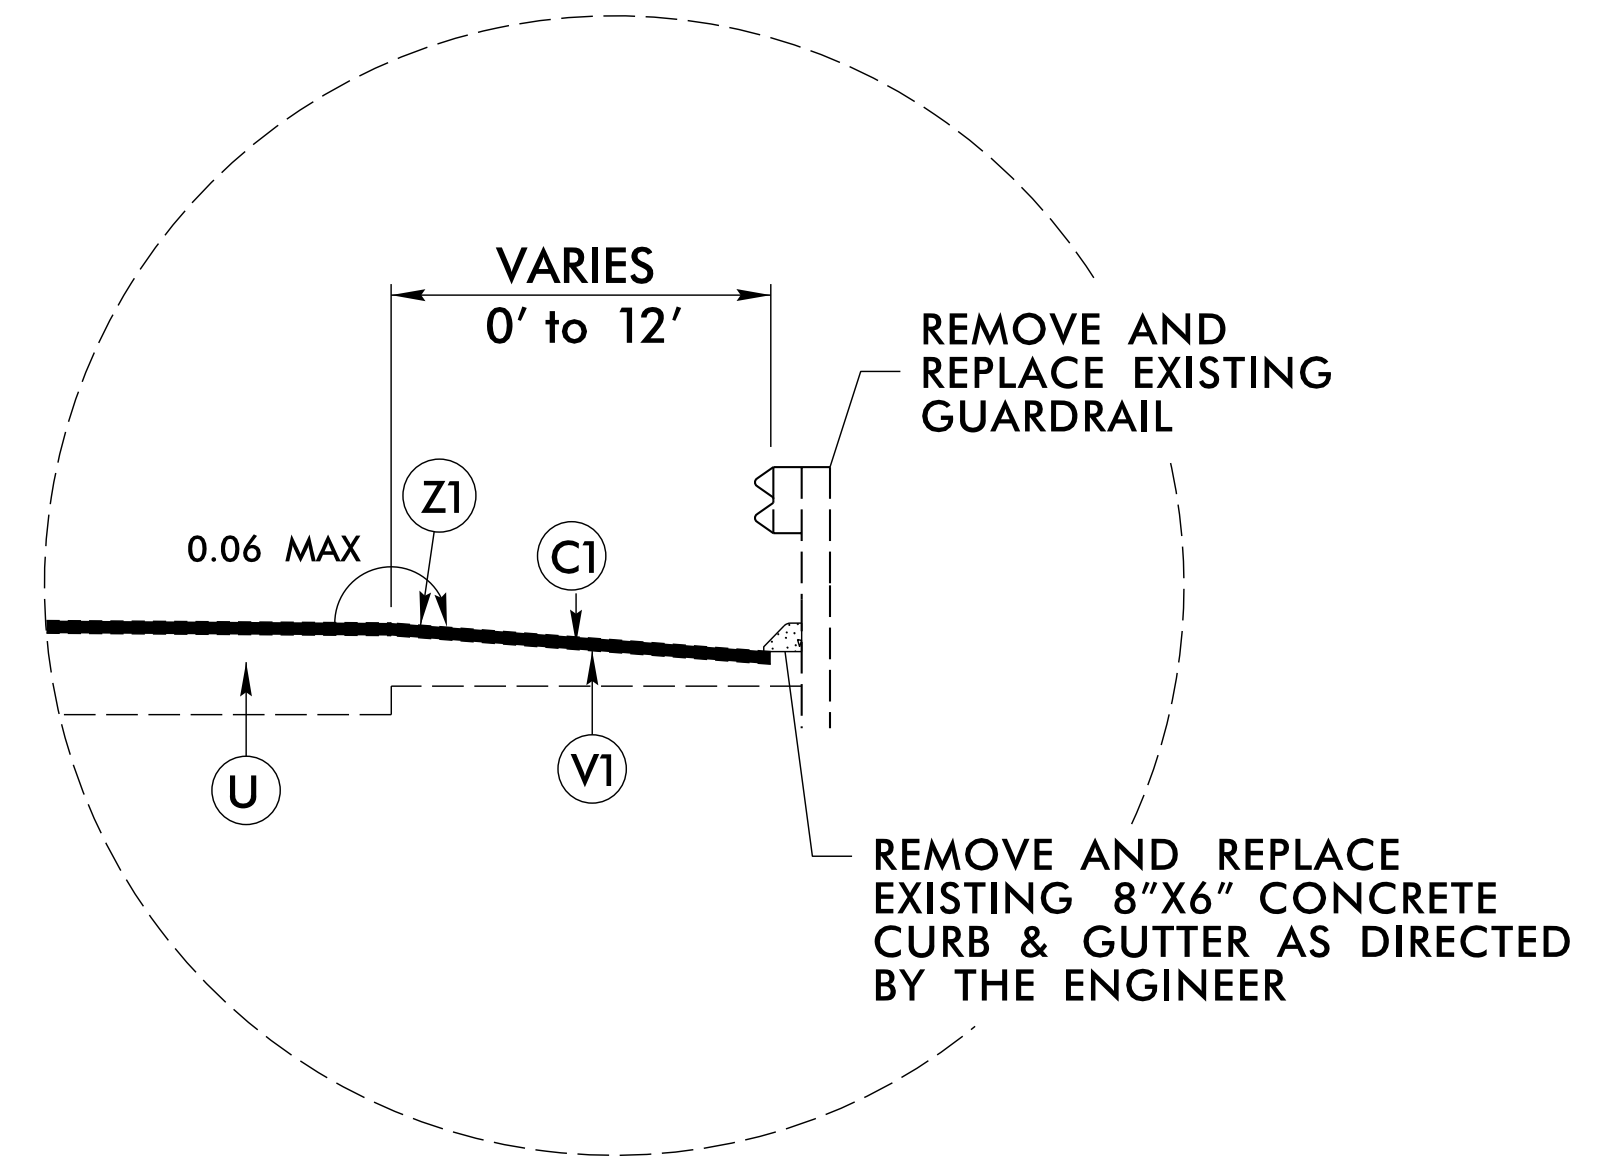


**DETAIL C**

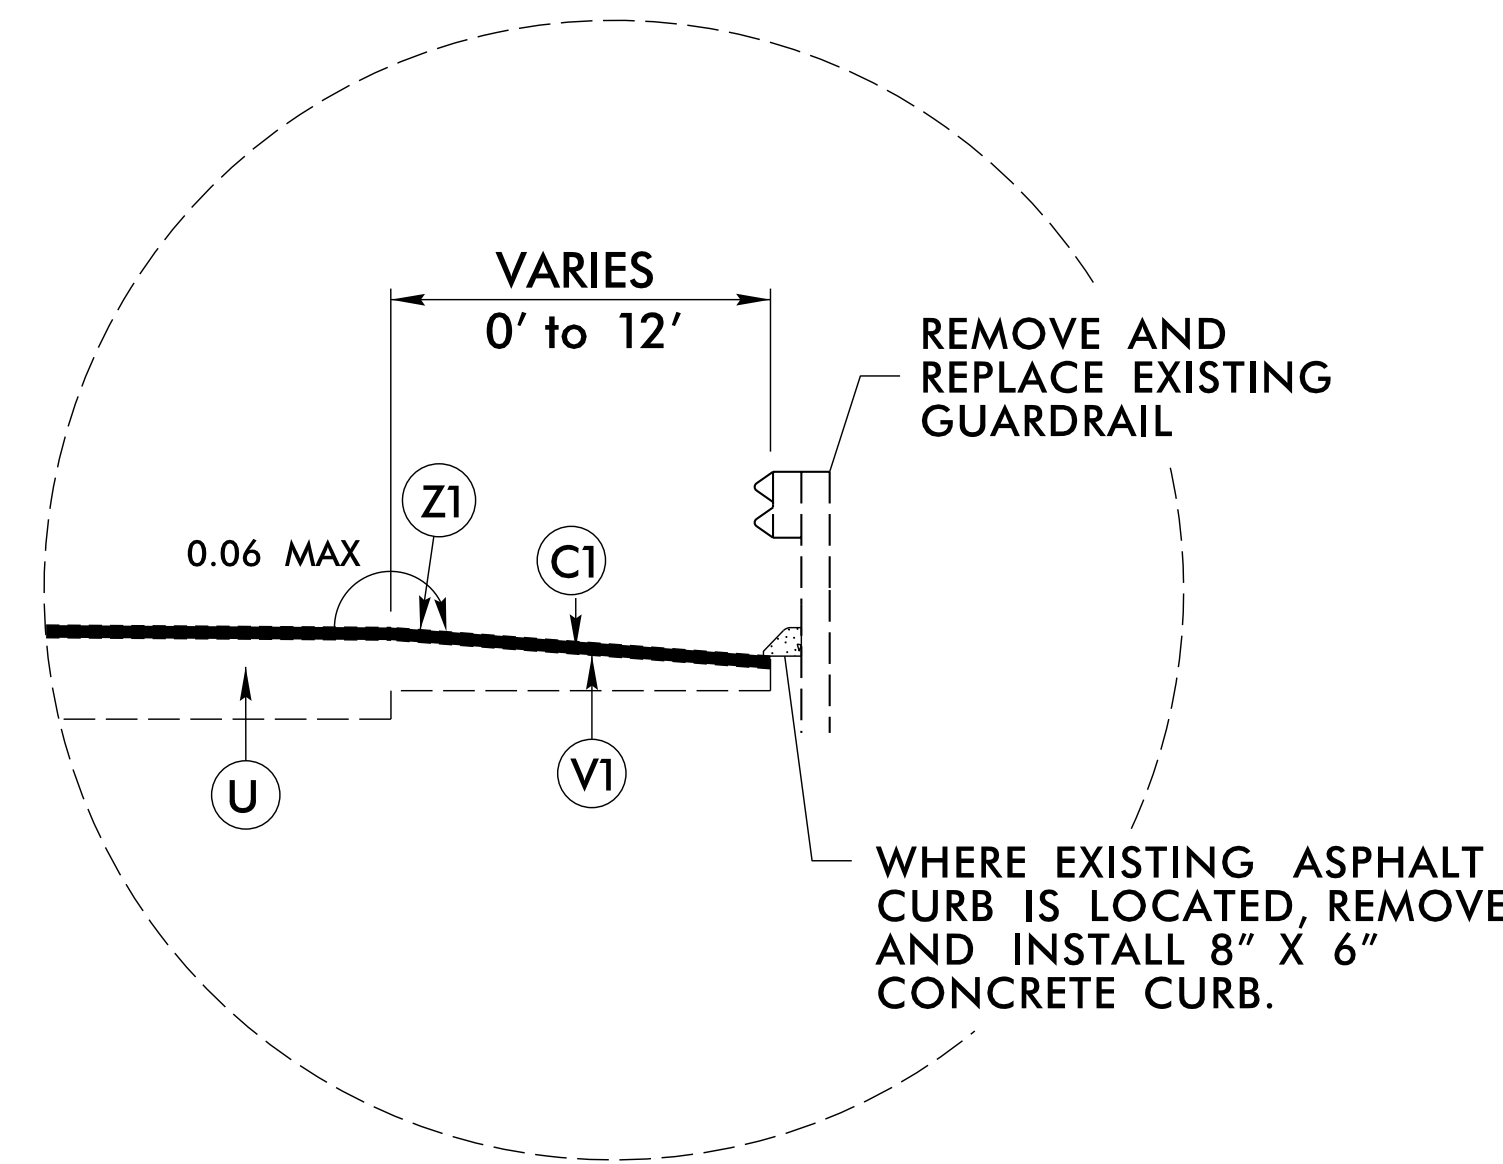

**DETAIL D**

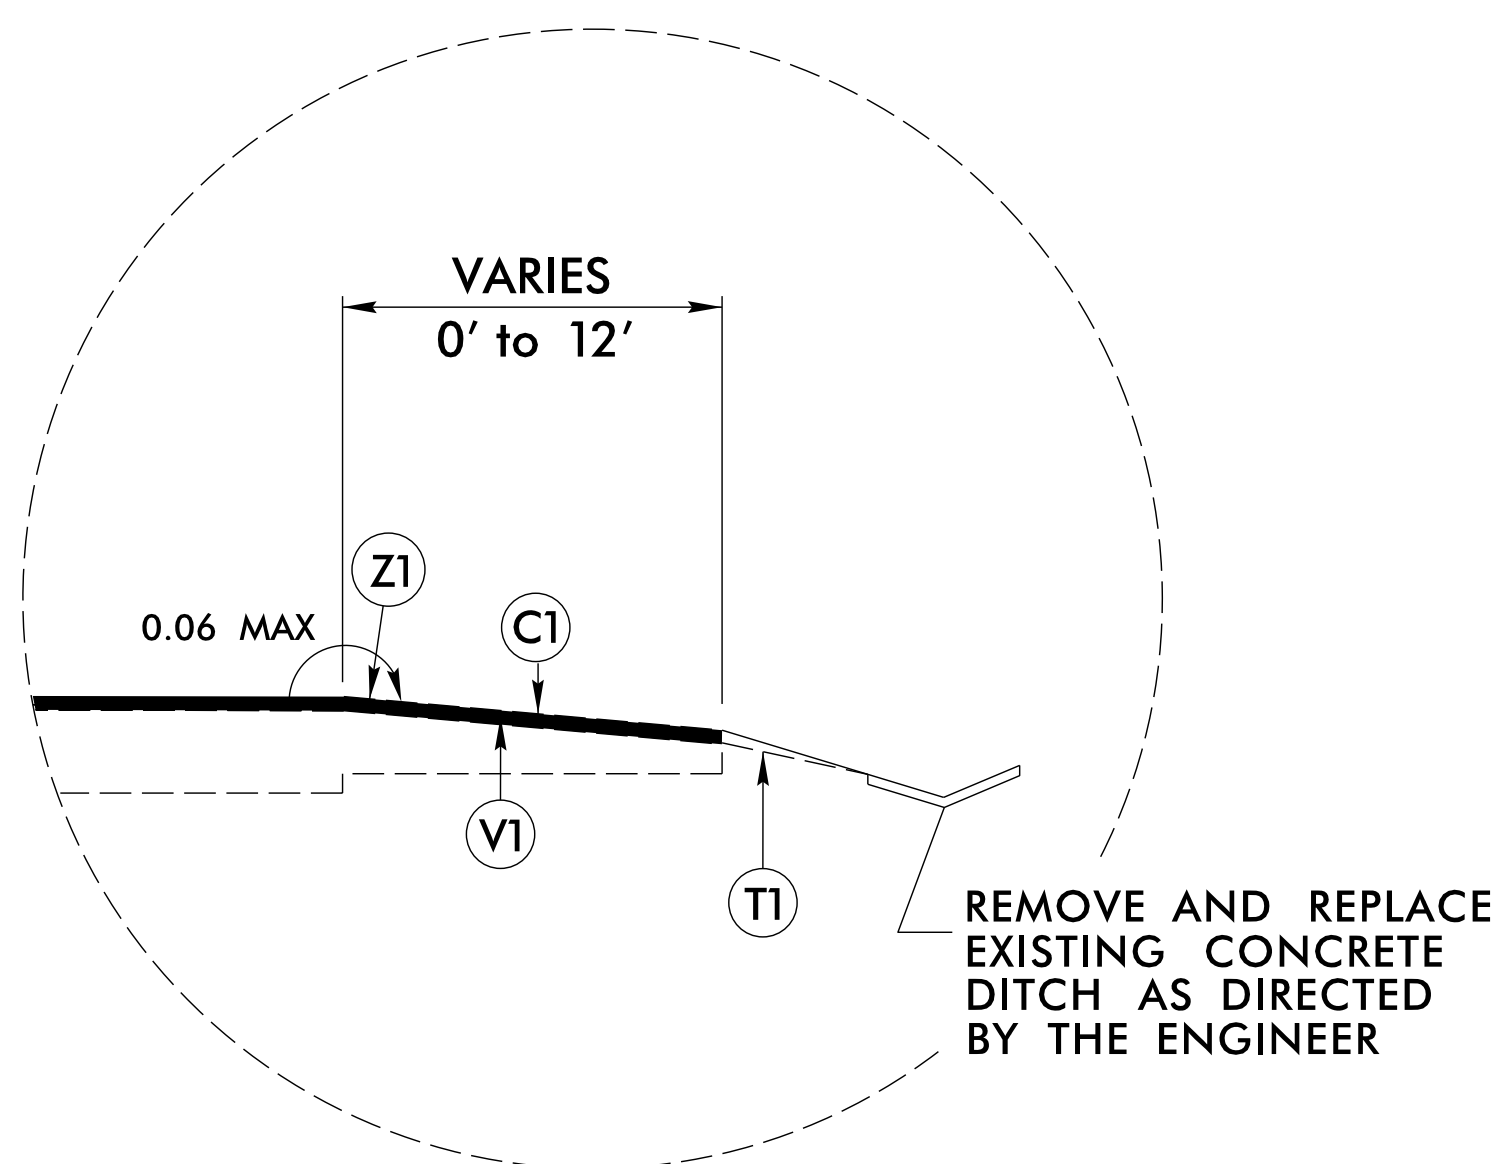

**DETAIL E**

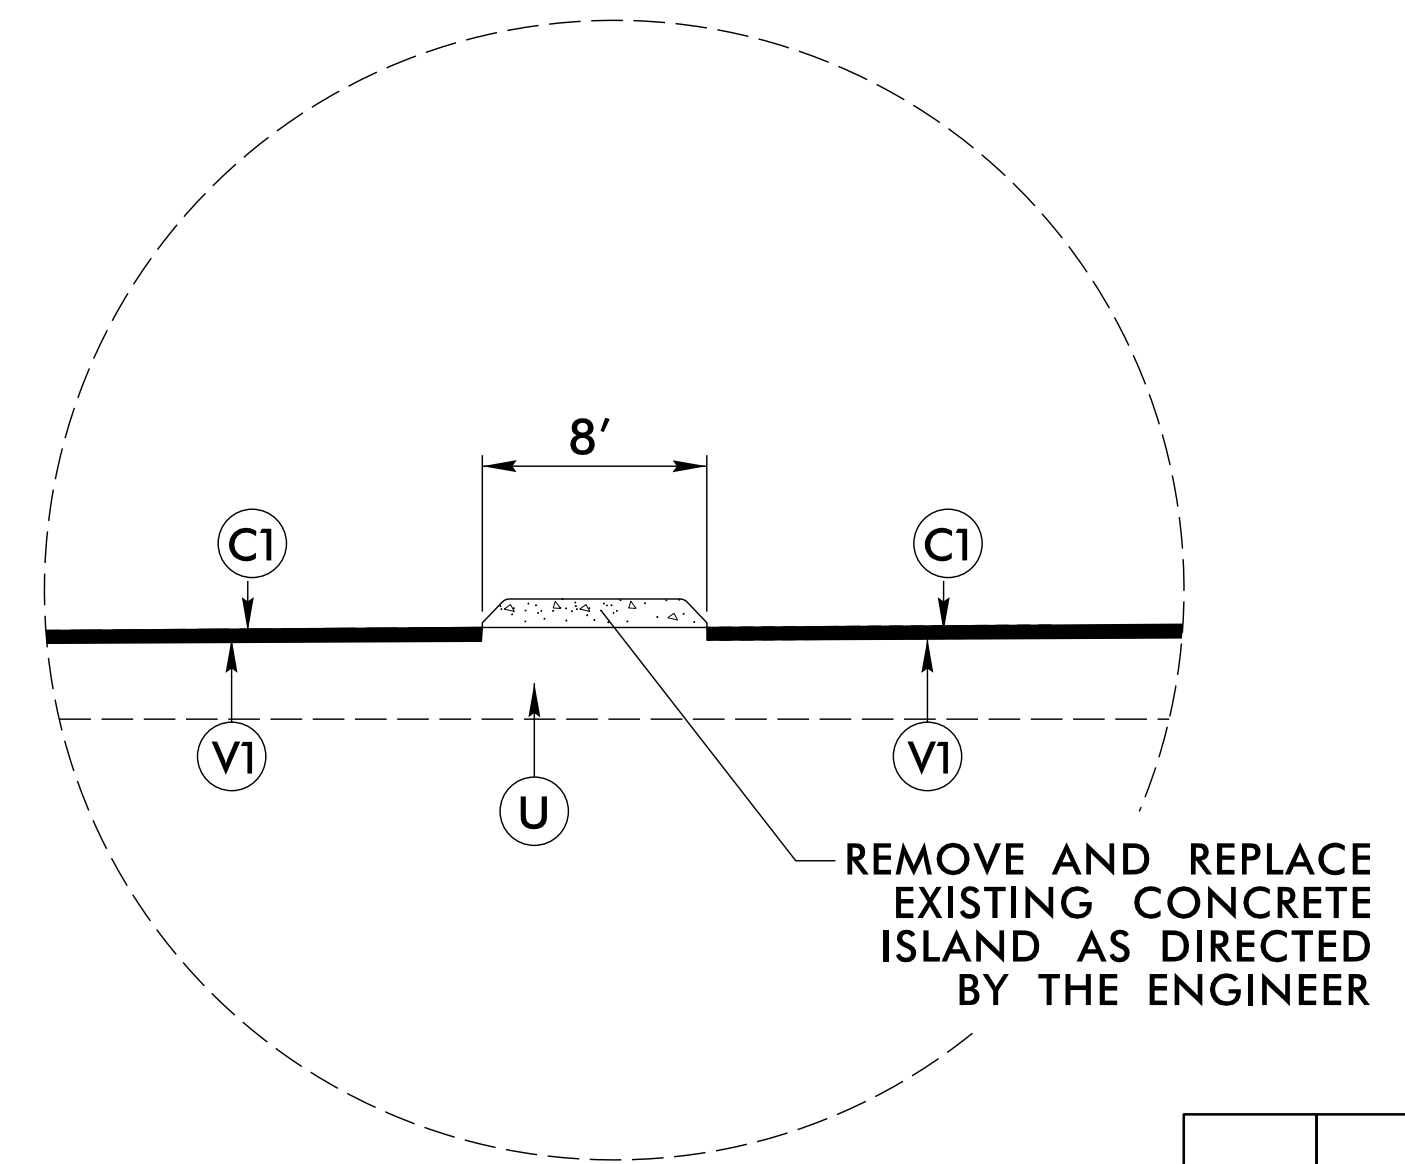

**DETAIL F**

PAVEMENT SCHEDULE	
C1	PROP. APPROX. 2" ASPHALT CONCRETE SURFACE COURSE, TYPE S9.5D, AT AN AVERAGE RATE OF 224 LBS. PER SQ. YD.
F1	PROP. APPROX. 3/8" ULTRA-THIN BONDED WEARING COURSE AT AN AVERAGE RATE OF 70 LBS. PER SQ. YD.
R1	2'-6" CONCRETE CURB & GUTTER
T1	SHOULDER RECONSTRUCTION
U	EXISTING ASPHALT PAVEMENT
V1	MILL ASPHALT PAVEMENT, 2" DEPTH
V2	INCIDENTAL MILLING
Z1	MILLED RUMBLE STRIPS

I:\Projects\2022\_09\04 - Maintenance\Buncombe\I-5889B\Roadway\Proj\I-5889B\_Maps\_Typical.dgn  
 6/2/09 10:04 AM