

**CONTRACT NO: C204726 PROJECT: I-5889B**



STATE OF NORTH CAROLINA  
DIVISION OF HIGHWAYS


**BUNCOMBE COUNTY**

STATE	STATE PROJECT REFERENCE NO.	SHEET NO.	TOTAL SHEETS
N.C.	I-5889B	1	133
STATE PROJ. NO.	F.A. PROJ. NO.	DESCRIPTION	
46409.1.3	0040103	P.E.	
46409.3.3	0040103	CONST.	

**LOCATION: BUNCOMBE COUNTY:**

- BRIDGE #100334 ON I-40 EBL OVER HOMINY CREEK**
- BRIDGE #100339 ON I-40 WBL OVER HOMINY CREEK**
- BRIDGE #100344 ON I-40 EBL OVER SR 3620 (HOMINY CREEK ROAD) AND HOMINY CREEK**
- BRIDGE #100347 ON I-40 WBL OVER SR 3620 (HOMINY CREEK ROAD) AND HOMINY CREEK**
- BRIDGE #100352 ON I-40 EBL OVER FRENCH BROAD RIVER, FRENCH BROAD RIVER GREENWAY & FARM TRAIL**
- BRIDGE #100356 ON I-40 WBL OVER FRENCH BROAD RIVER, FRENCH BROAD RIVER GREENWAY & FARM TRAIL**

**TYPE OF WORK: BRIDGE REHABILITATION - FINE MILLING OF ASPHALT WEARING SURFACE AND DECK CONCRETE, DECK REPAIRS. LATEX MODIFIED CONCRETE - VERY EARLY STRENGTH OVERLAY, EPOXY COATING BENT CAPS, REMOVE AND REPLACE STEEL THRIE-BEAM BRIDGE RAIL, REMOVE AND REPLACE STEEL BEAM GUARDRAIL, SUBSTRUCTURE REPAIR, MILLING AND PAVING OF APPROACH ROADWAY.**

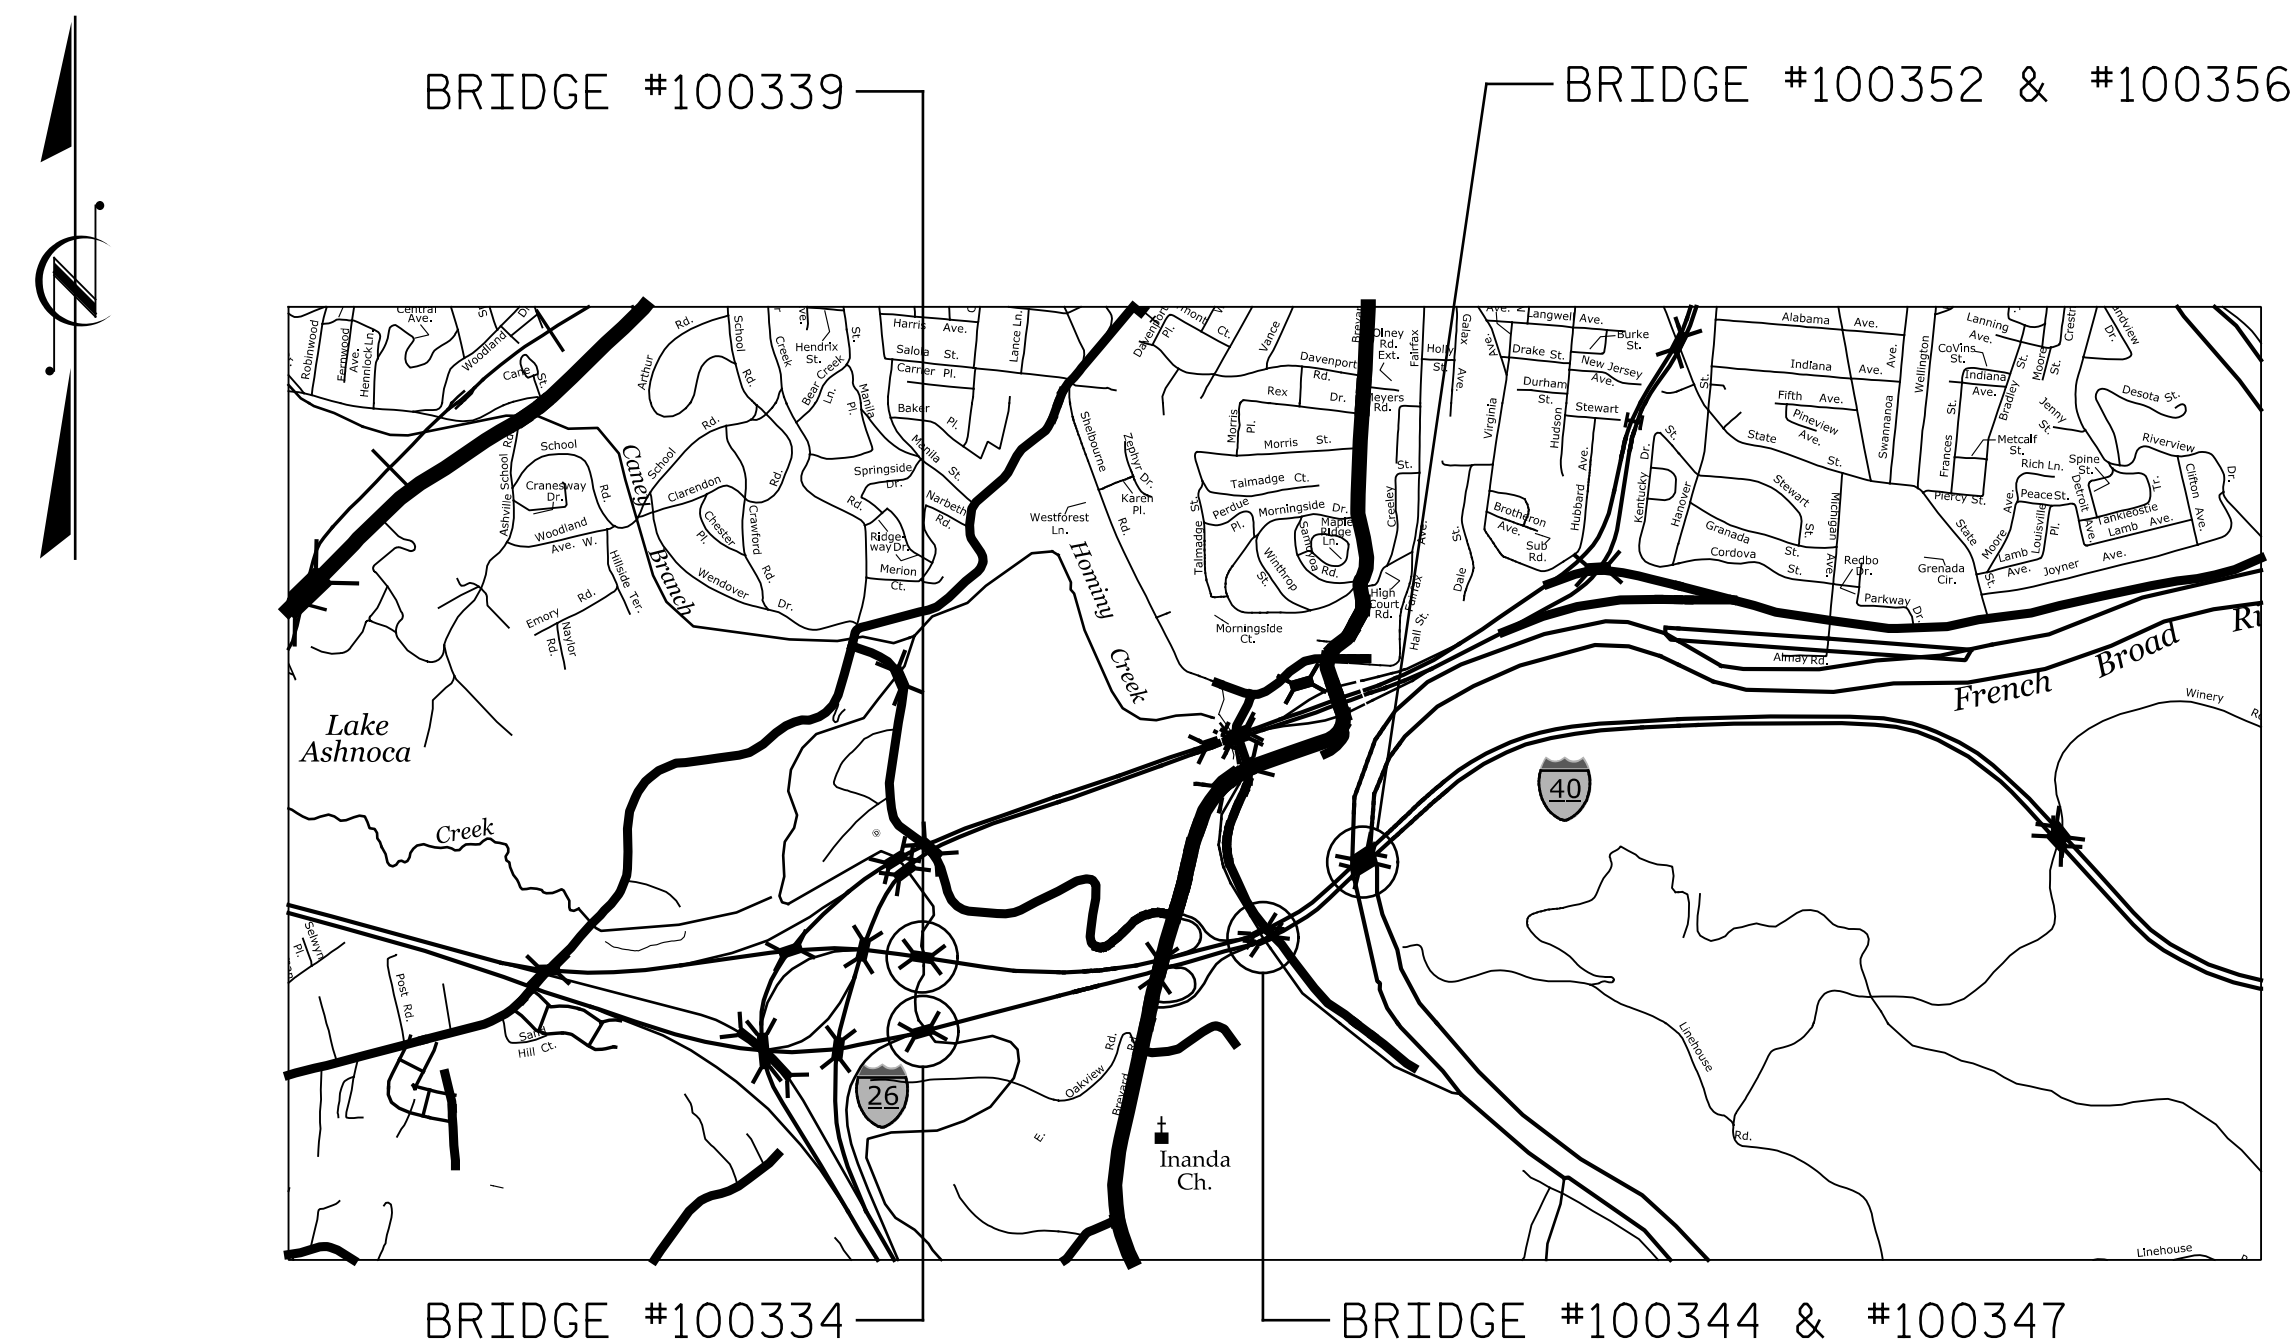

**VICINITY MAP - BUNCOMBE COUNTY**

**DESIGN DATA**  
BUNCOMBE COUNTY

#100334	ADT 2019	=	20,500
#100339	ADT 2019	=	20,500
#100344	ADT 2015	=	18,000
#100347	ADT 2013	=	19,000
#100352	ADT 2015	=	18,000
#100356	ADT 2015	=	18,000

**PROJECT LENGTH**  
BUNCOMBE COUNTY

#100334	=	0.12	MILE
#100339	=	0.12	MILE
#100344	=	0.18	MILE
#100347	=	0.18	MILE
#100352	=	0.22	MILE
#100356	=	0.22	MILE

**GANNETT FLEMING**

One Glenwood Avenue  
Suite 900  
Raleigh, NC 27603  
919-420-7660  
NC Lic. No. F-0270

**RICK NELSON, P.E.**  
PROJECT ENGINEER

2018 STANDARD SPECIFICATIONS

LETTING DATE:  
SEPTEMBER 20, 2022

DocuSigned by:  
*Eric B. Nelson, Jr.*  
AC88082119D2ACD

7/25/2022

**RICK NELSON, P.E.**  
PROJECT DESIGN ENGINEER