




p:\gfn\p-w\ben\p-w\01\Documents\Projects\67945\5-Working\Task 005 - I-5889B Rehab\Structures\CAD\2.0 100% Plans\407_005_I-5889B_SMU_GUARDRAIL_RETROFIT03 7/25/2022 10:34:06 AM pdf_color_gfclt_FS.plt I-5889B.TBI

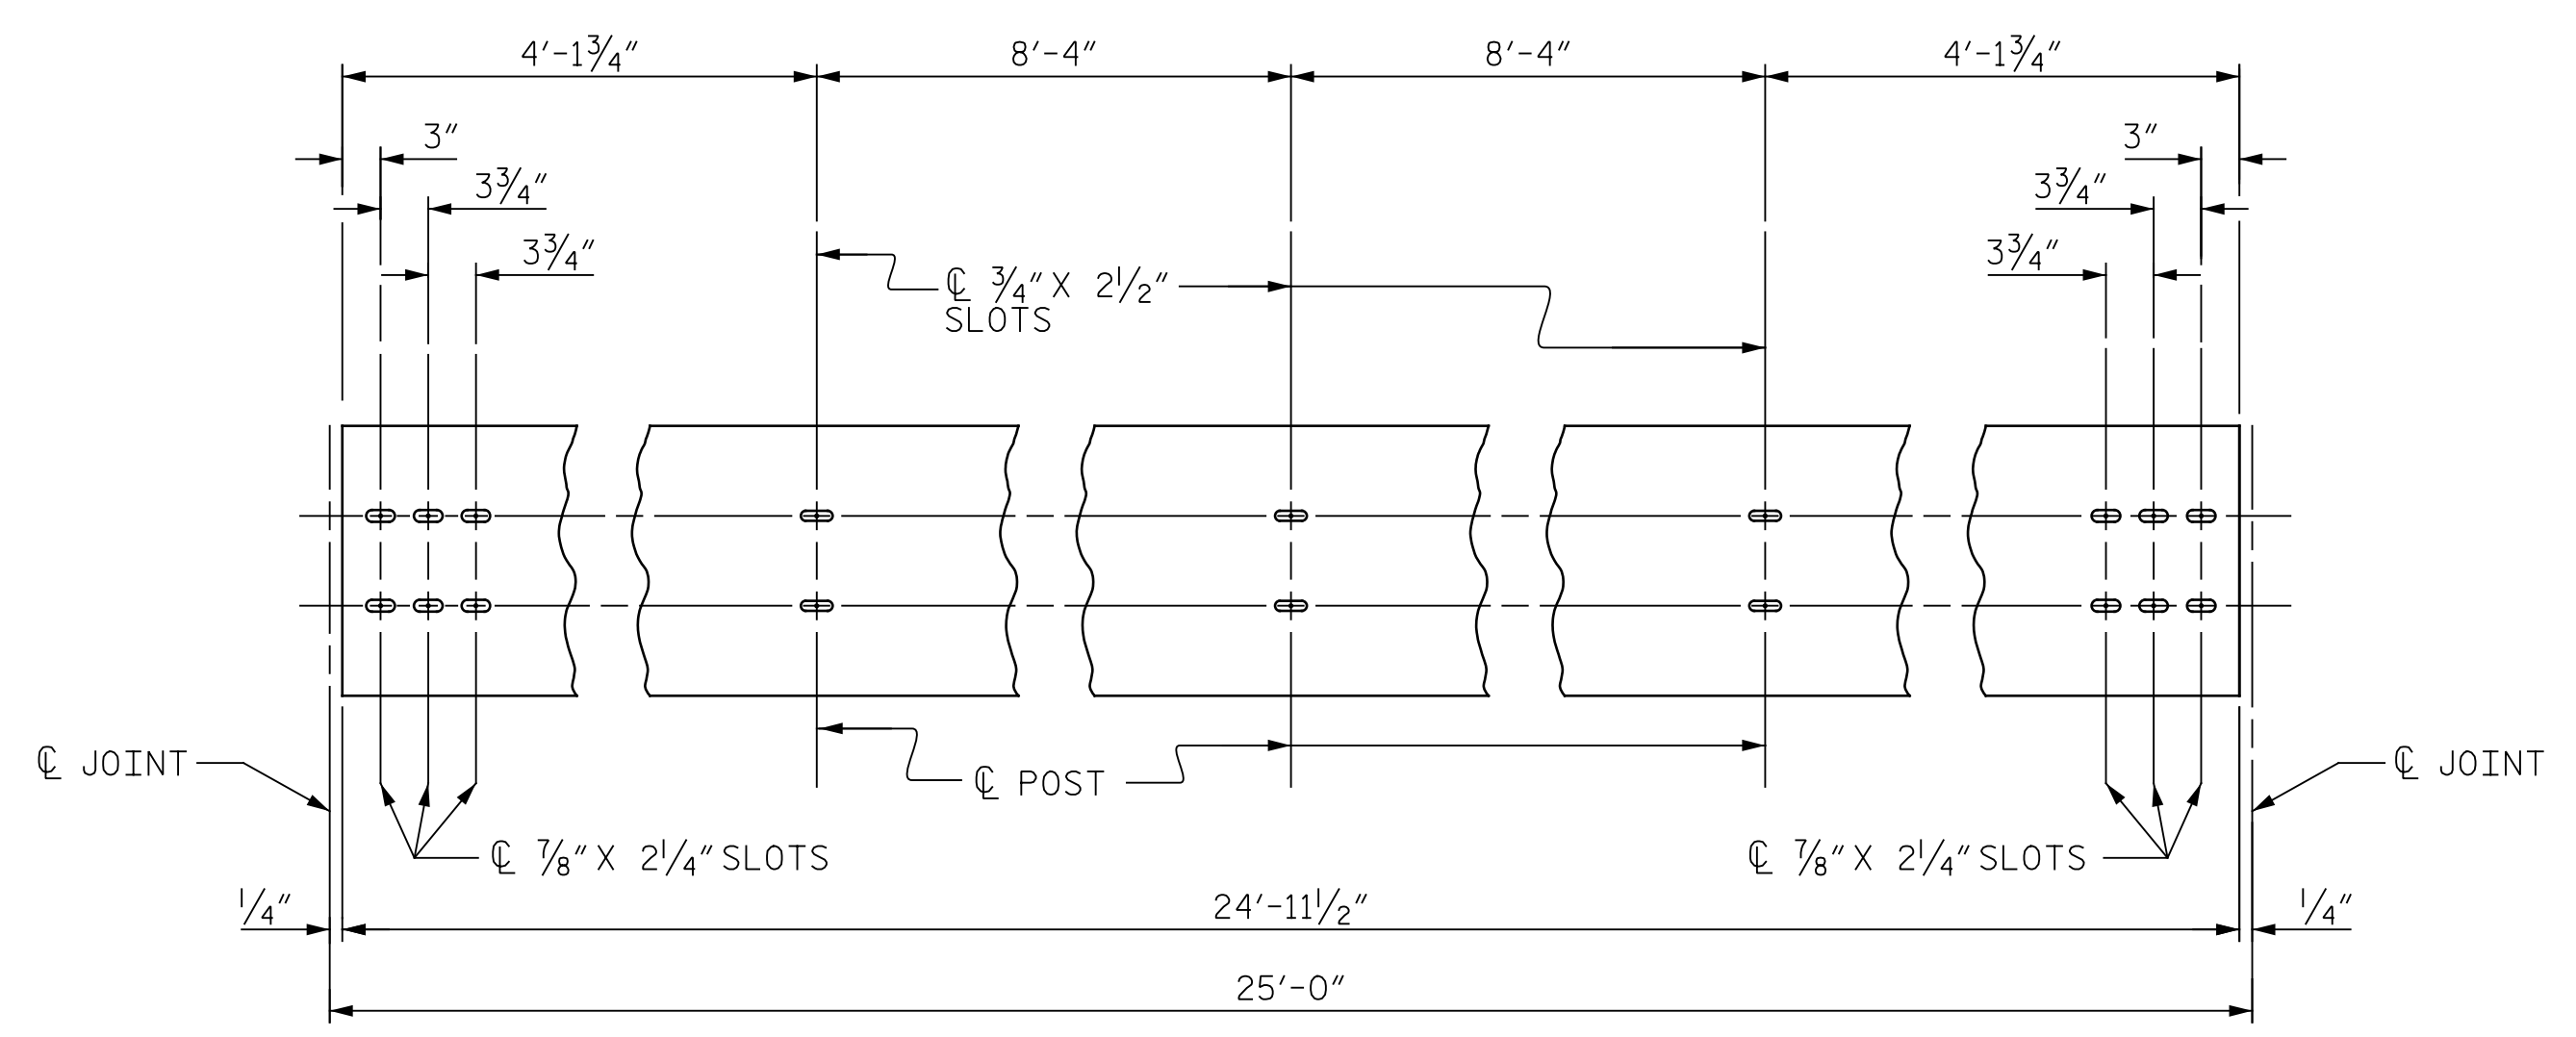


ELEVATION TUBULAR BEAM
STANDARD RAIL

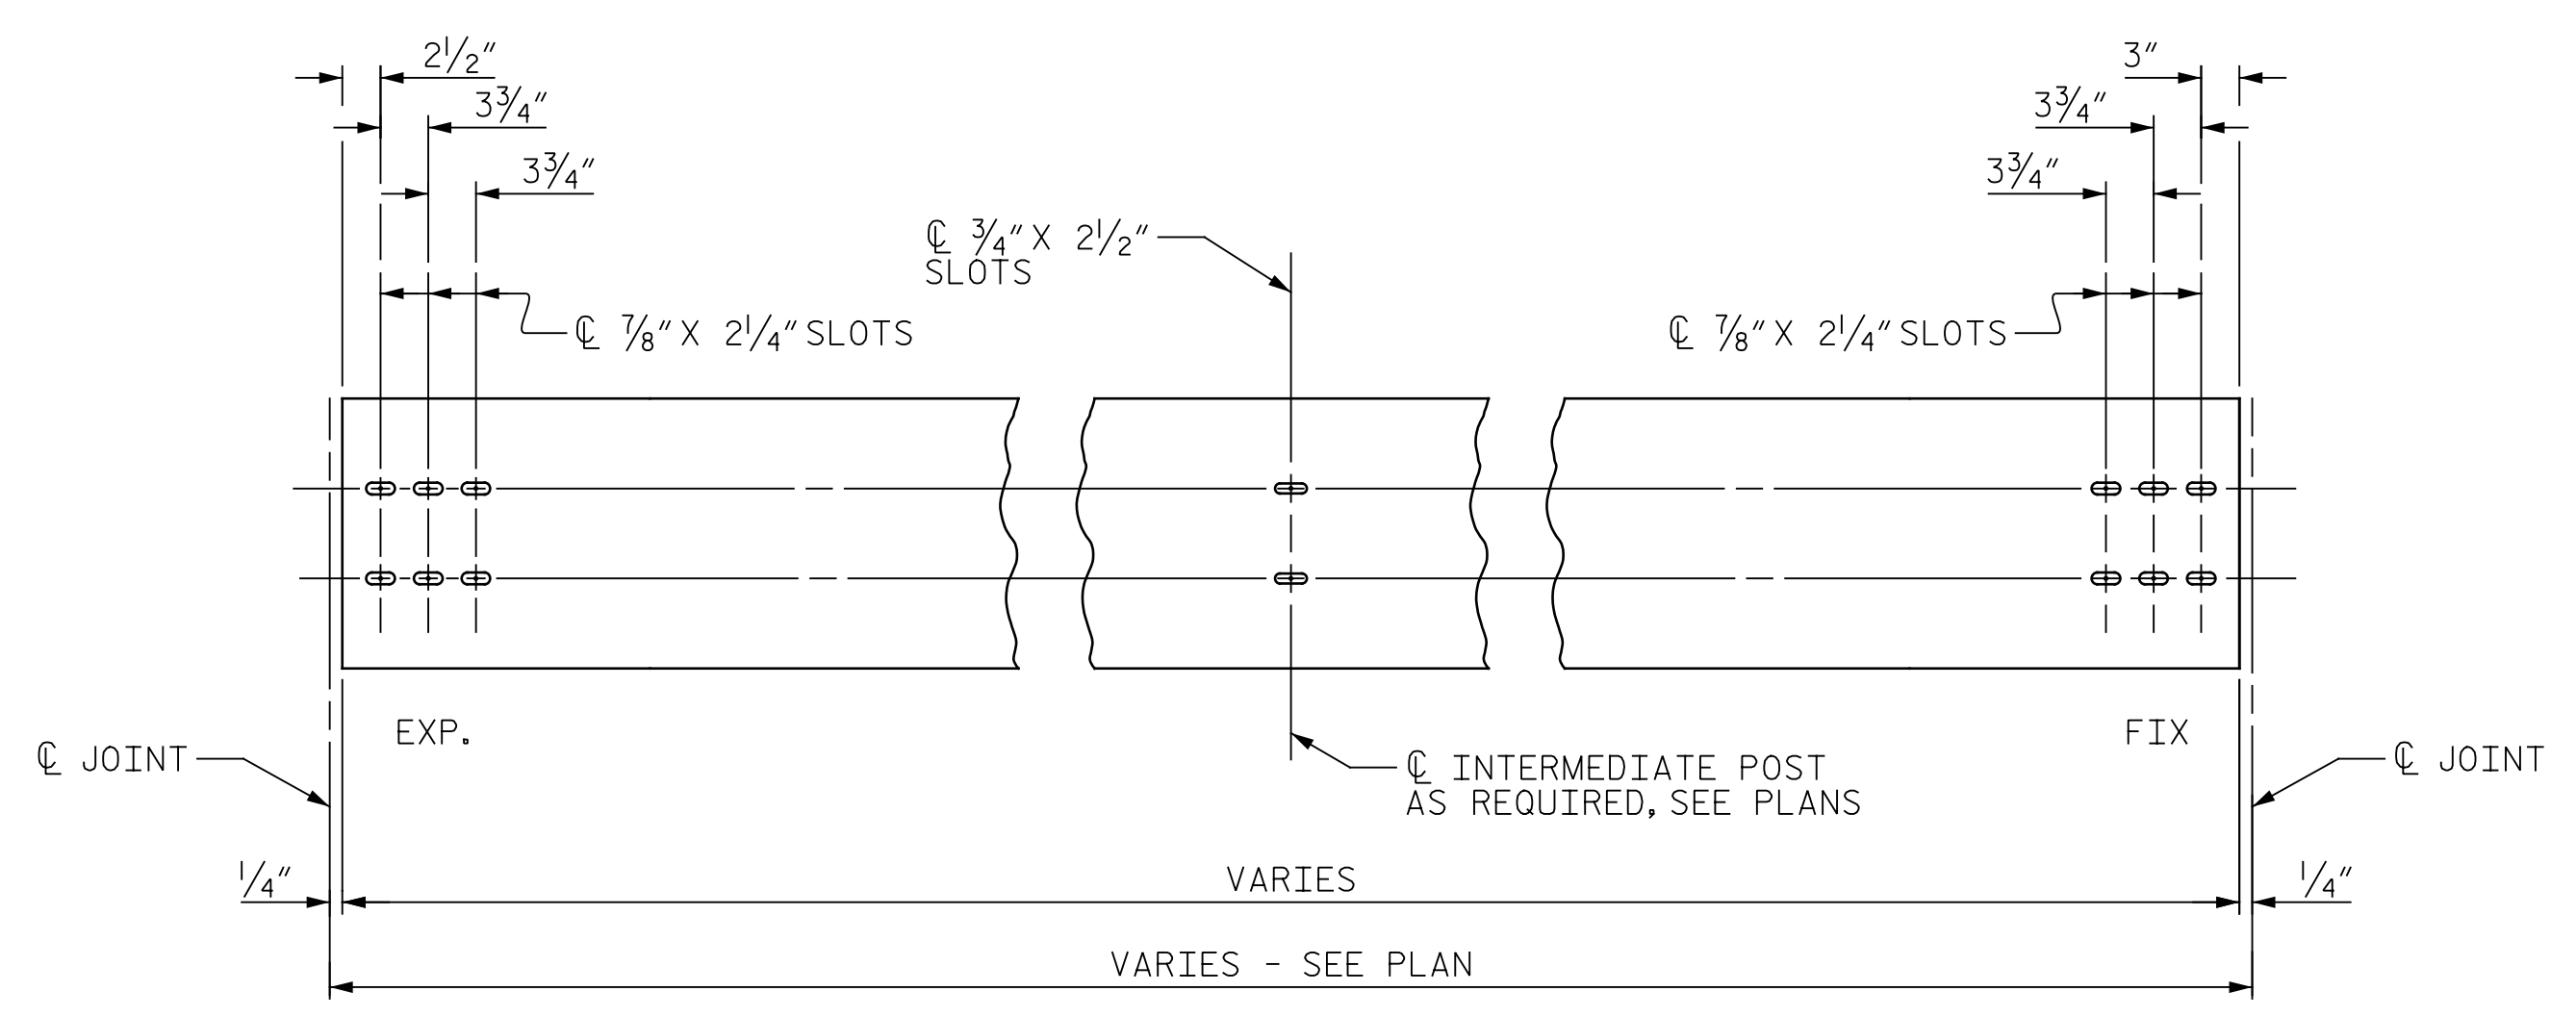

ELEVATION TUBULAR BEAM
EXPANSION RAIL FOR TYPE 1 SPLICE

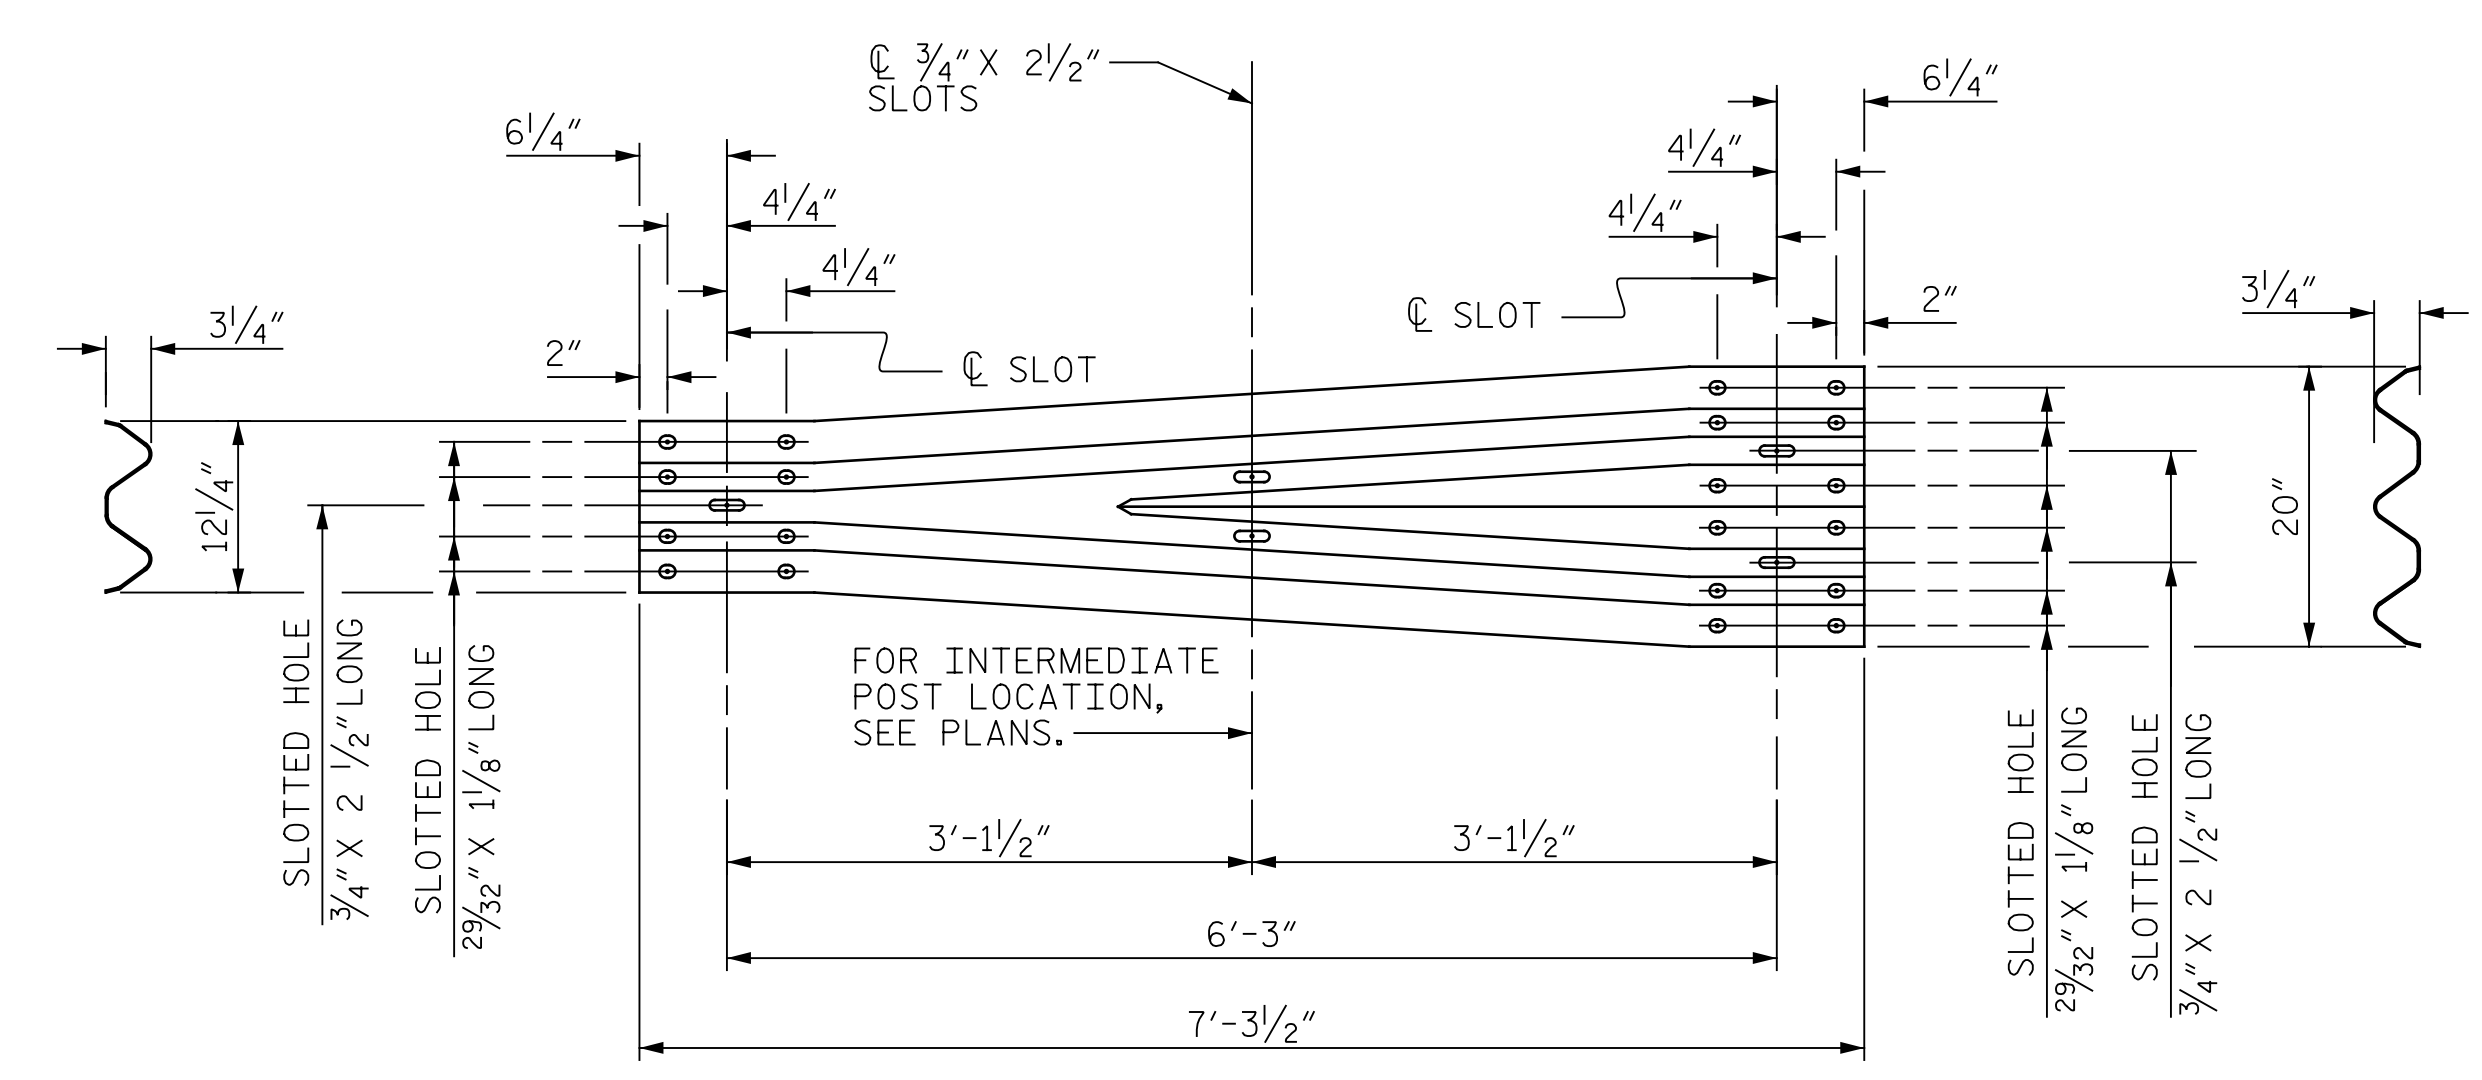


W-TR GUARDRAIL TRANSITIONAL SECTION

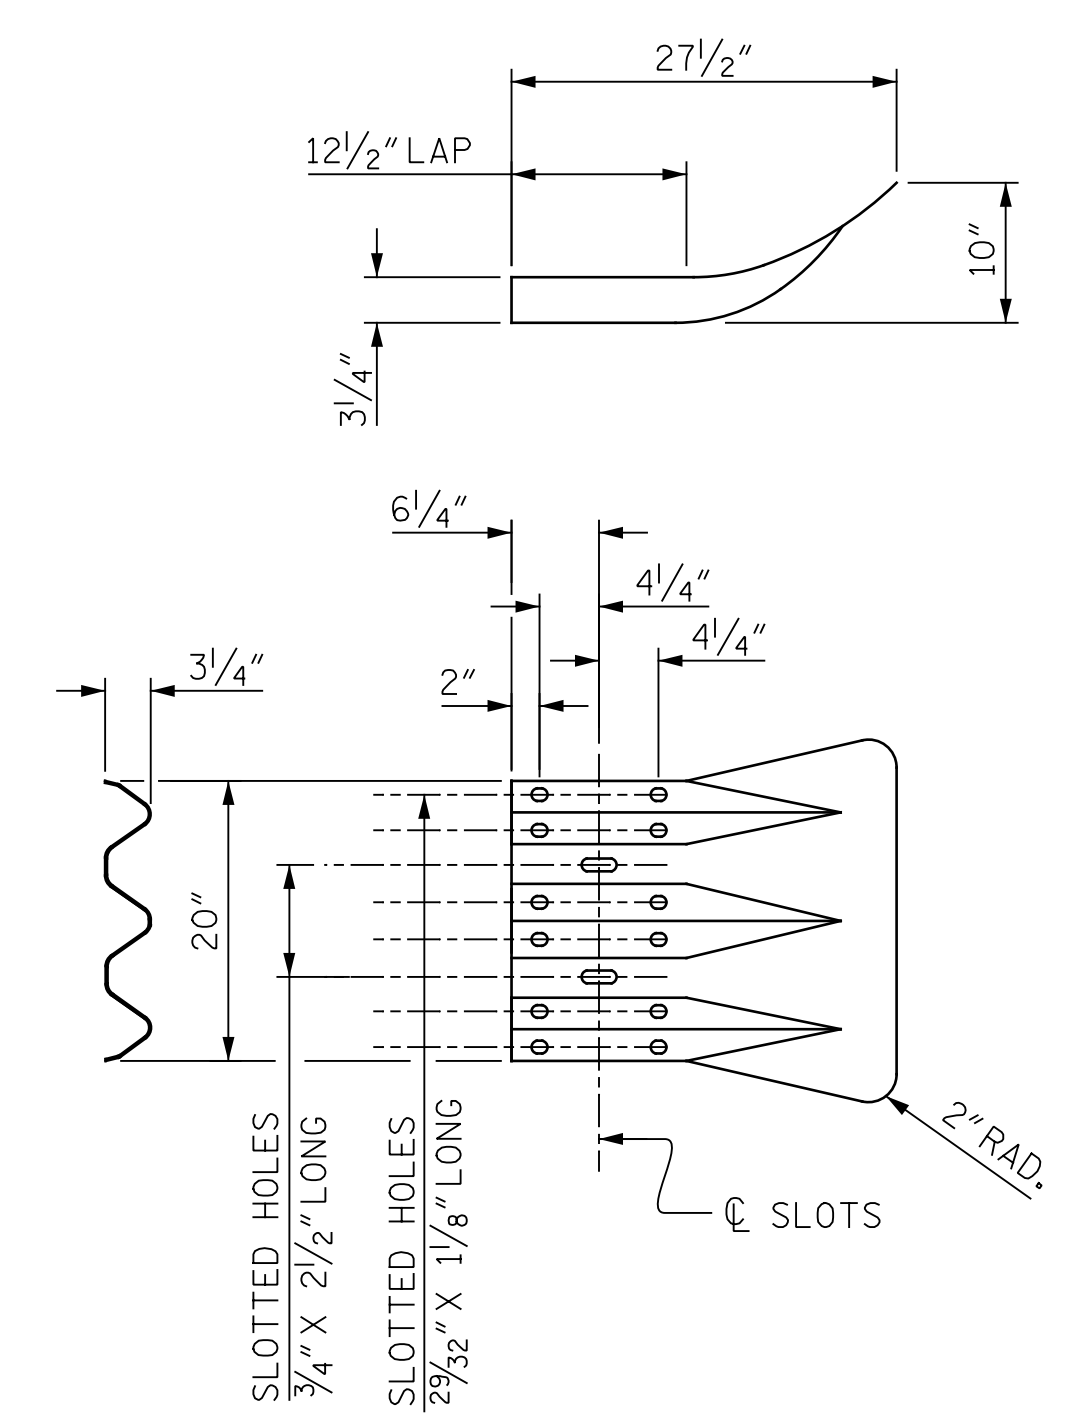

TRIPLE CORRUGATED GUARDRAIL
TERMINAL SECTION

PROJECT NO. I-5889B
BUNCOMBE COUNTY
BRIDGE NO. 100334, 100339, 100344
100347, 100352 & 100356
SHEET 3 OF 4

STATE OF NORTH CAROLINA
DEPARTMENT OF TRANSPORTATION
RALEIGH
TUBULAR BEAM
GUARDRAIL DETAILS

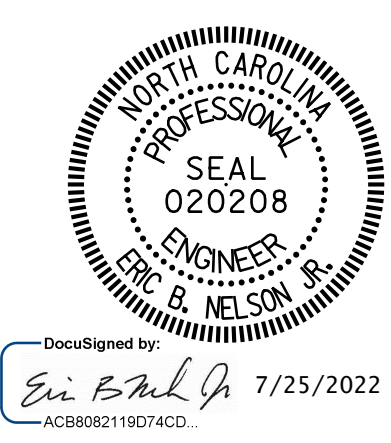

DOCUMENT NOT CONSIDERED
FINAL UNLESS ALL
SIGNATURES COMPLETED



REVISIONS						SHEET NO.
NO.	BY:	DATE:	NO.	BY:	DATE:	SD-3
1			3			TOTAL SHEETS
2			4			129

DRAWN BY: J. MYA DATE: 6/2022
CHECKED BY: J. YANACCONI DATE: 6/2022