

APPROVED: _____
DATE: _____



DOCUMENT NOT CONSIDERED FINAL UNLESS ALL SIGNATURES COMPLETED


HDR HDR Engineering, Inc. of the Carolinas
555 Fayetteville St, Suite 900 Raleigh, N.C. 27601
N.C.B.E.L.S. License Number: F-0116

SIGN NUMBER: 56
TYPE: A
QUANTITY: 1
SIGN WIDTH: 16'-6"
HEIGHT: 11'-0"
TOTAL AREA: 181.5 Sq.Ft.
BORDER TYPE: FLUSH
RECESS: 0"
WIDTH: 2"
RADII: 9"
NO. Z BARS: 3
LENGTH: 190.0

| SYMBOL | X | Y | WID | HT |
|-----------|-------|------|------|----|
| M1_4 | 39.1 | 82.7 | 45 | 36 |
| AR_Type A | 16.2 | 15.2 | 22.2 | 35 |
| AR_Type A | 154.2 | 15.2 | 22.2 | 35 |

BACKG COLOR: Green
COPY COLOR: White
MAT'L: 0.125" (3.2 mm) ALUMINUM

DESIGN BY: R DRAYTON
PROJECT ID: U-2579AA
CHECKED BY: R KING
Oct 20, 2021
DIV: 9

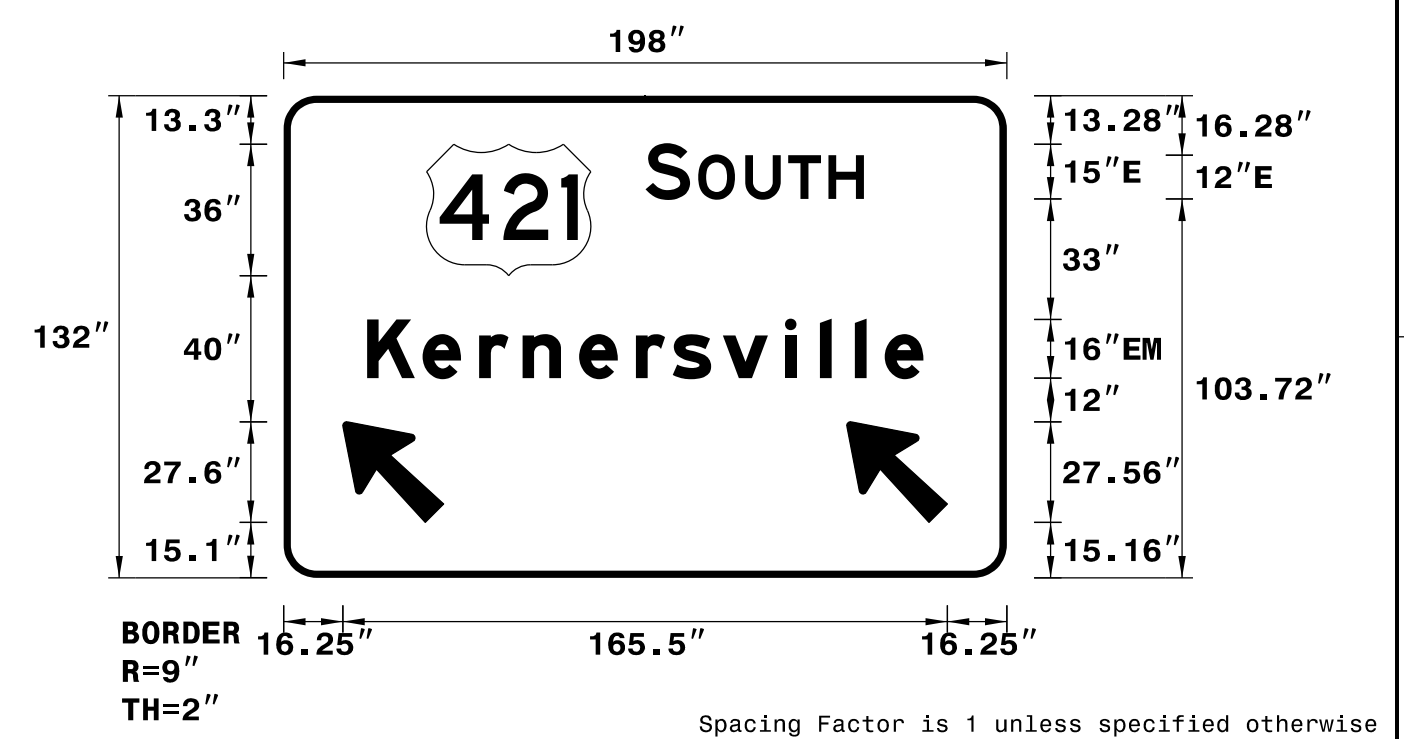

USE NOTES: 1, 2 & 3
1. Legend and border(except those that are colored black) shall be direct applied Grade A sheeting.
2. Background shall be Grade C reflective sheeting.
3. Shields; A, B, and C type arrows shall be on 0.032" (0.8mm) aluminum and demountable.

LETTER POSITIONS

| Letter spacings are to start of next letter | | | | | | | | | | | Series/Size | Text Length | | | |
|---|------|------|------|------|------|------|------|----|-----|-----|-------------|-------------|-------|--|--|
| S | O | U | T | H | | | | | | | E | 2000 | 59.8 | | |
| 99.1 | 12.2 | 2.2 | 12.8 | 11.8 | 11 | 9.7 | 39.1 | | | | EM | 2000 | 152.3 | | |
| K e r n e r s v i l l e | | | | | | | | | | | | | | | |
| 22.8 | 15.2 | 15.5 | 11.8 | 15.5 | 15.5 | 10.1 | 13.8 | 17 | 9.6 | 9.6 | 8.2 | 10.6 | 22.8 | | |


FILENAME: U2579AA_SignDesigns

SIGN NUMBER: 57
TYPE: A
QUANTITY: 1
SIGN WIDTH: 14'-0"
HEIGHT: 12'-0"
TOTAL AREA: 168.0 Sq.Ft.
BORDER TYPE: FLUSH
RECESS: 0"
WIDTH: 2"
RADII: 12"
NO. Z BARS: 3
LENGTH: 160.0

| SYMBOL | X | Y | WID | HT |
|----------------|------|------|------|----|
| M1_1 | 34.4 | 93.6 | 36 | 36 |
| Type A Advance | 66.3 | 16.6 | 35.5 | 37 |
| Trun | | | | |

BACKG COLOR: Green
COPY COLOR: White
MAT'L: 0.125" (3.2 mm) ALUMINUM

DESIGN BY: R DRAYTON
PROJECT ID: U-2579AA
CHECKED BY: R KING
Feb 24, 2022
DIV: 9

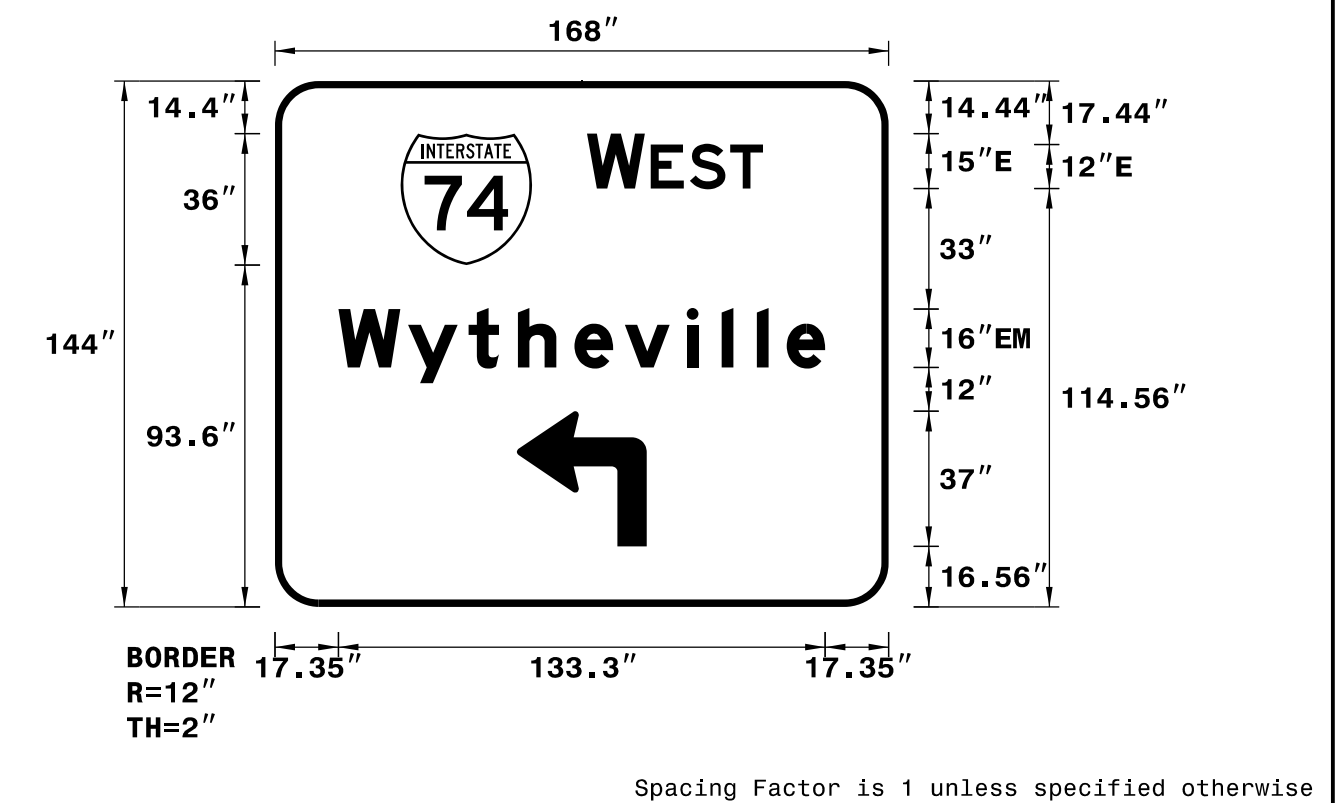

USE NOTES: 1, 2 & 3
1. Legend and border(except those that are colored black) shall be direct applied Grade A sheeting.
2. Background shall be Grade C reflective sheeting.
3. Shields; A, B, and C type arrows shall be on 0.032" (0.8mm) aluminum and demountable.

LETTER POSITIONS

| Letter spacings are to start of next letter | | | | | | | | | | | Series/Size | Text Length | |
|---|------|------|------|------|------|------|-----|-----|-----|------|-------------|-------------|-------|
| W | E | S | T | | | | | | | | E | 2000 | 48.2 |
| 85.4 | 15.9 | 1.6 | 10.7 | 11 | 9 | 34.4 | | | | | EM | 2000 | 133.3 |
| W y t h e v i l l e | | | | | | | | | | | | | |
| 17.4 | 19 | 16.6 | 13.4 | 15.5 | 13.8 | 17 | 9.6 | 9.6 | 8.2 | 10.6 | 17.4 | | |


FILENAME: U2579AA_SignDesigns

SIGN NUMBER: 58
TYPE: A
QUANTITY: 1
SIGN WIDTH: 14'-0"
HEIGHT: 12'-6"
TOTAL AREA: 175.0 Sq.Ft.
BORDER TYPE: FLUSH
RECESS: 0"
WIDTH: 2"
RADII: 12"
NO. Z BARS: 4
LENGTH: 160.0

| SYMBOL | X | Y | WID | HT |
|--------|------|------|-----|----|
| M1_1 | 35.5 | 73.2 | 36 | 36 |
| M1_4 | 92.7 | 73.2 | 45 | 36 |
| ARDOWN | 68 | 11.2 | 32 | 22 |

BACKG COLOR: Green
COPY COLOR: White
MAT'L: 0.125" (3.2 mm) ALUMINUM

DESIGN BY: R DRAYTON
PROJECT ID: U-2579AA
CHECKED BY: R KING
Oct 20, 2021
DIV: 9

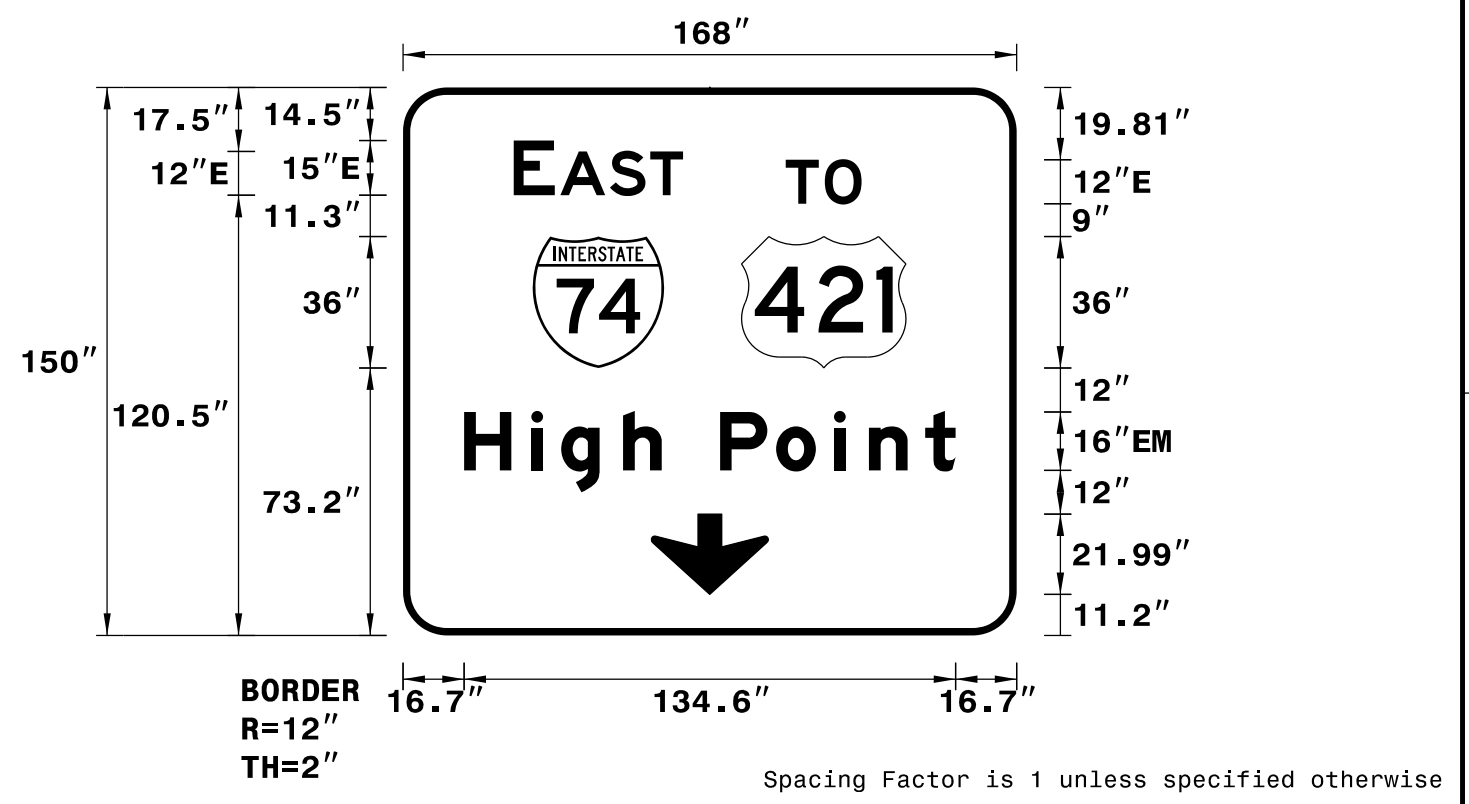

USE NOTES: 1, 2 & 3
1. Legend and border(except those that are colored black) shall be direct applied Grade A sheeting.
2. Background shall be Grade C reflective sheeting.
3. Shields; A, B, and C type arrows shall be on 0.032" (0.8mm) aluminum and demountable.

LETTER POSITIONS

| Letter spacings are to start of next letter | | | | | | | | | | | Series/Size | Text Length | | |
|---|------|------|------|------|----|------|------|-----|------|-----|-------------|-------------|-------|--|
| E | A | S | T | | | | | | | | E | 2000 | 46.4 | |
| 30.3 | 11.3 | 1.5 | 13.6 | 11 | 9 | 91.3 | | | | | EM | 2000 | 134.6 | |
| T o H i g h P o i n t | | | | | | | | | | | | | | |
| 104.8 | 10.7 | 10.1 | 42.4 | | | | | | | | | | | |
| 16.7 | 18.4 | 8.2 | 17 | 10.6 | 16 | 15.4 | 15.8 | 9.6 | 15.4 | 8.3 | 16.7 | | | |


FILENAME: U2579AA_SignDesigns

SIGN NUMBER: 75B
TYPE: A
QUANTITY: 1
SIGN WIDTH: 18'-6"
HEIGHT: 8'-0"
TOTAL AREA: 148.0 Sq.Ft.
BORDER TYPE: FLUSH
RECESS: 0"
WIDTH: 2"
RADII: 12"
NO. Z BARS: 3
LENGTH: 214.0

| SYMBOL | X | Y | WID | HT |
|--------|---|---|-----|----|
| | | | | |

BACKG COLOR: Green
COPY COLOR: White
MAT'L: 0.125" (3.2 mm) ALUMINUM

DESIGN BY: R DRAYTON
PROJECT ID: U-2579AA
CHECKED BY: R KING
Jan 24, 2022
DIV: 9

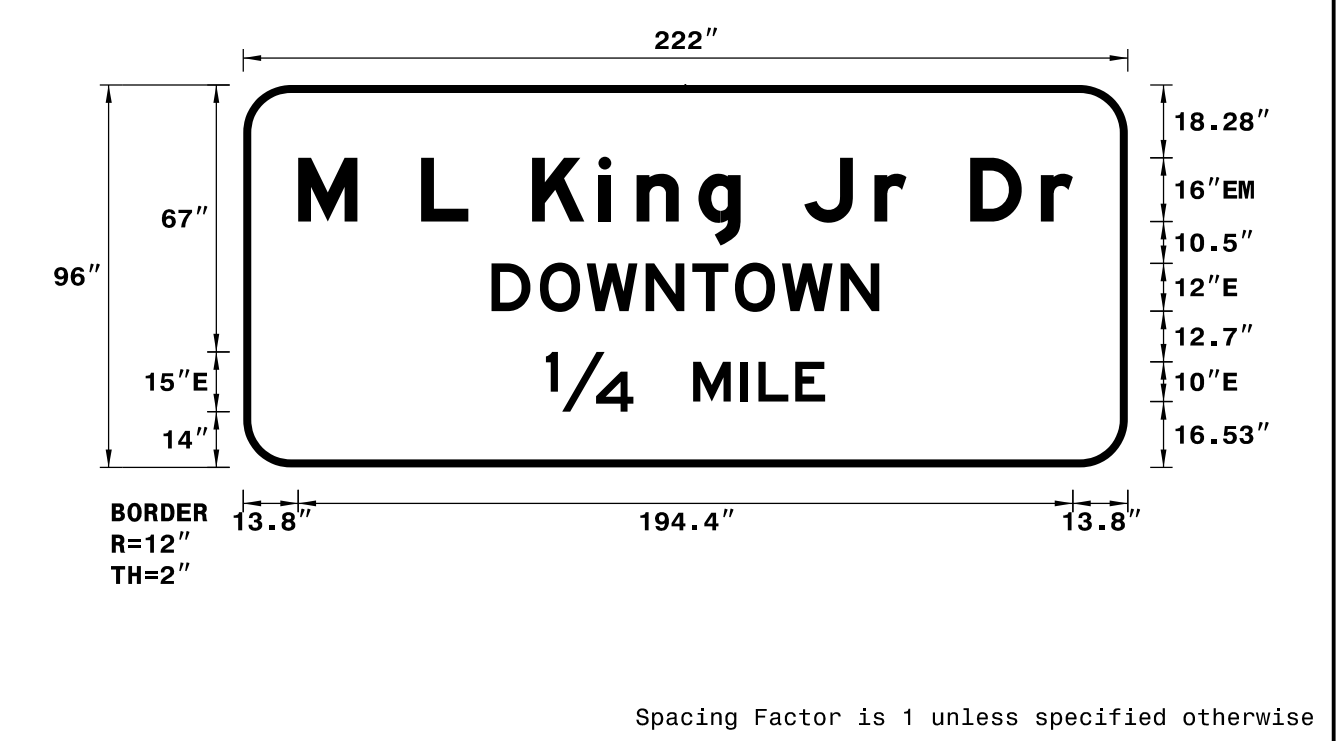

USE NOTES: 1 & 2
1. Legend and border(except those that are colored black) shall be direct applied Grade A sheeting.
2. Background shall be Grade C reflective sheeting.
3. Shields; A, B, and C type arrows shall be on 0.032" (0.8mm) aluminum and demountable.

LETTER POSITIONS

| Letter spacings are to start of next letter | | | | | | | | | | | | | | Series/Size | Text Length | | | |
|---|------|------|------|------|------|------|------|------|------|------|---|----|------|-------------|-------------|-------|------|------|
| M | L | K | i | n | g | J | r | D | r | | | | | E | 2000 | 194.4 | | |
| 13.8 | 14.9 | 16 | 11.8 | 16 | 16.6 | 9.6 | 15.5 | 10.6 | 16 | 17.6 | 8 | 16 | 17.8 | 8 | 13.8 | EM | 2000 | 97.3 |
| D o w n t o w n | | | | | | | | | | | | | | | | | | |
| 62.3 | 12.1 | 11.8 | 14.8 | 11.8 | 10.7 | 11.8 | 14.8 | 9.7 | 62.3 | | | | | | | | | |
| 1/4 M I L E | | | | | | | | | | | | | | | | | | |
| 76 | 22 | 15 | 12 | 4.4 | 9.2 | 7.5 | 76 | | | | | | | | | | | |

FILENAME: U2579AA_SignDesigns

2:41:09 PM 2/25/2022 c:\pwworking\eesat01\40779653\U-2579AA_SIGN-5Z.dgn