


SIGN NUMBER: 76B
 TYPE: A
 QUANTITY: 1
 SIGN WIDTH: 18'-6"
 HEIGHT: 8'-6"
 TOTAL AREA: 157.3 Sq.Ft.
 BORDER TYPE: FLUSH
 RECESS: 0"
 WIDTH: 2"
 RADII: 12"
 NO. Z BARS: 3
 LENGTH: 214.0

BACKG COLOR: Green
 COPY COLOR: White

SYMBOL	X	Y	WID	HT
AR_Type A	95	5	22.6	35.6

MAT'L: 0.125" (3.2 mm) ALUMINUM

DESIGN BY: R DRAYTON
 PROJECT ID: U-2579AA
 CHECKED BY: R KING
 Jan 24, 2022
 DIV: 9

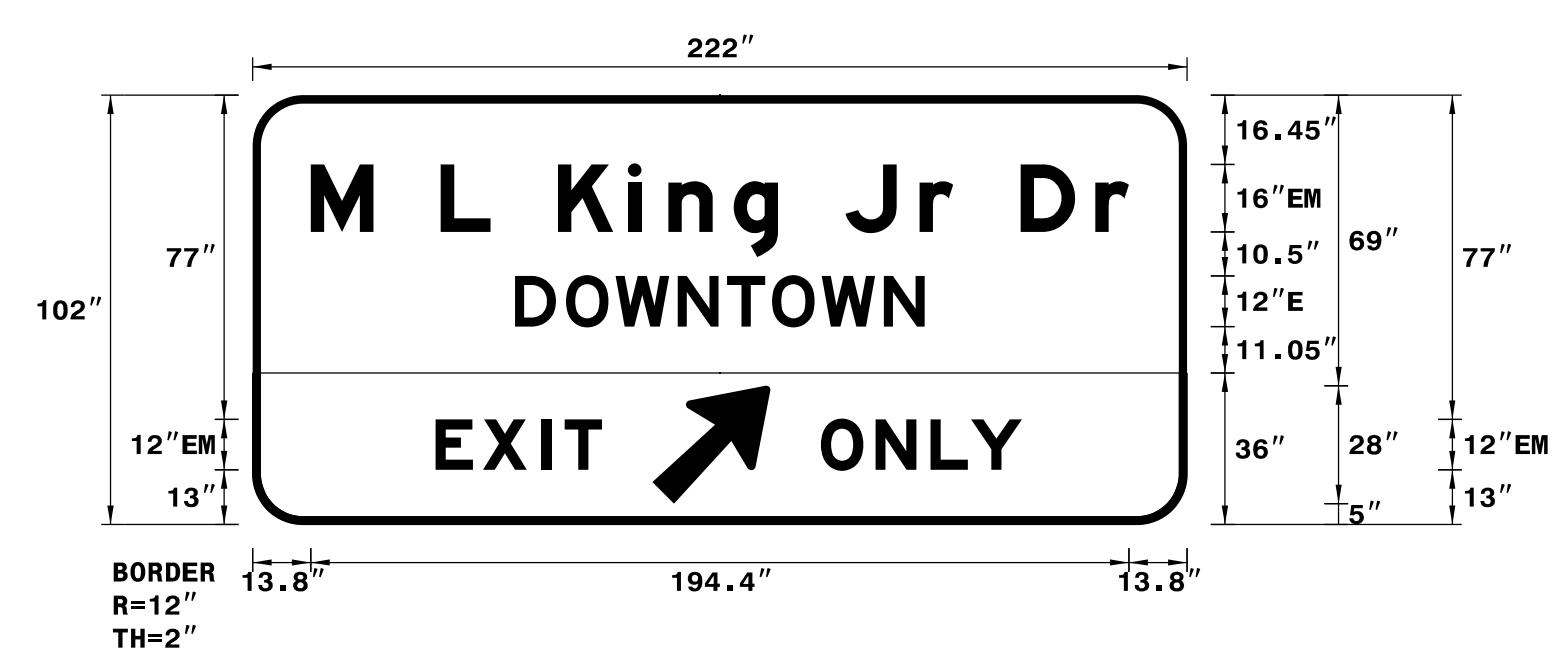

USE NOTES: 1, 2, 3 & 4

- Legend and border(except those that are colored black) shall be direct applied Grade A sheeting.
- Background shall be Grade C reflective sheeting.
- Shields; A, B, and C type arrows shall be on 0.032" (0.8mm) aluminum and demountable.
- Bottom panel shall be yellow Grade C sheeting on background with black recessed border. THICKNESS: 1.5" RECESS: 0.5"

INCREASE "EXIT" SPACING BY 1.40
 Spacing Factor is 1 unless specified otherwise

LETTER POSITIONS

Letter spacings are to start of next letter

Series/Size	Text Length
EM 2000	194.4
E 2000	97.3
EM 2000	39.5
EM 2000	47.8

FILENAME: U2579AA_SignDesigns

NORTH CAROLINA D.O.T. SIGN DETAIL


SIGN NUMBER: 77B
 TYPE: A
 QUANTITY: 1
 SIGN WIDTH: 18'-6"
 HEIGHT: 8'-6"
 TOTAL AREA: 157.3 Sq.Ft.
 BORDER TYPE: FLUSH
 RECESS: 0"
 WIDTH: 2"
 RADII: 12"
 NO. Z BARS: 3
 LENGTH: 214.0

BACKG COLOR: Green
 COPY COLOR: White

SYMBOL	X	Y	WID	HT
ARDOWN	92.5	8	32	22

MAT'L: 0.125" (3.2 mm) ALUMINUM

DESIGN BY: R DRAYTON
 PROJECT ID: U-2579AA
 CHECKED BY: R KING
 Jan 24, 2022
 DIV: 9

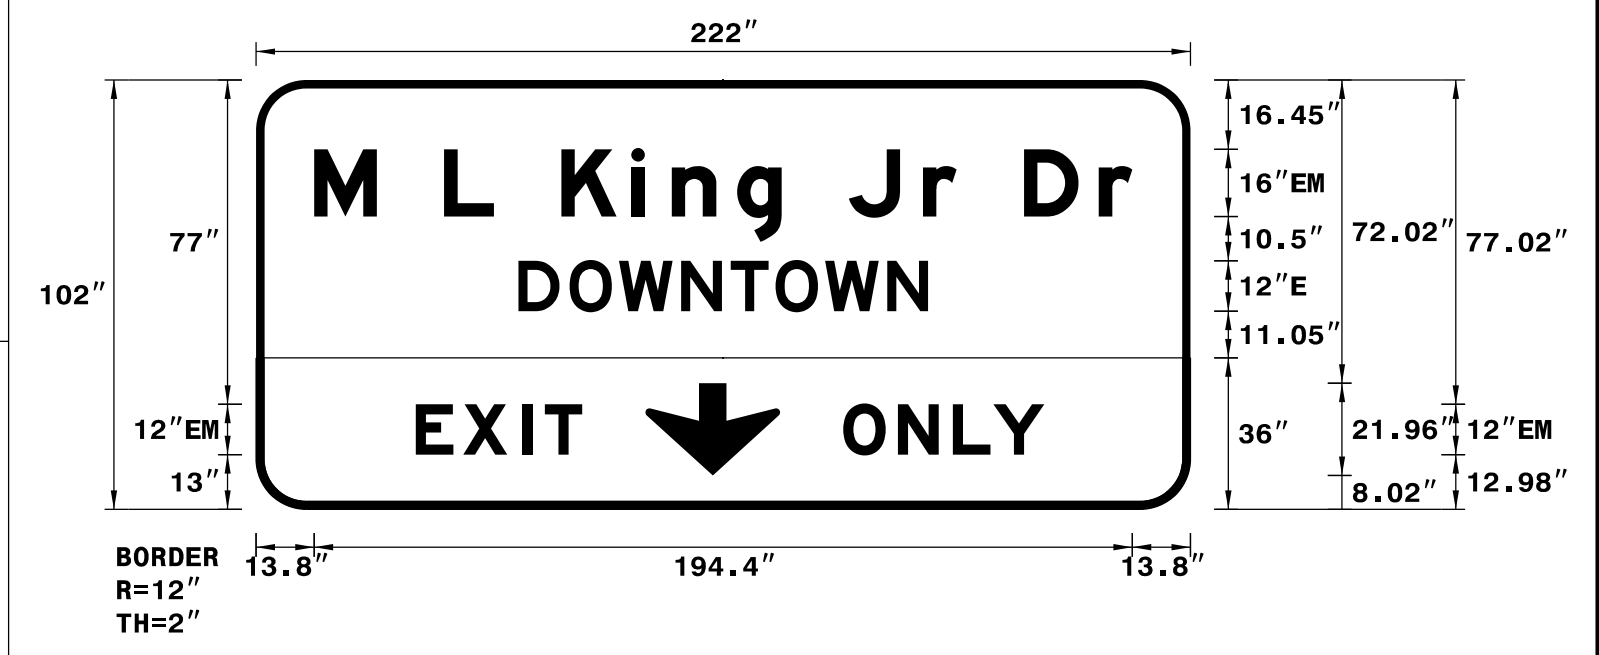

USE NOTES: 1, 2, 3 & 4

- Legend and border(except those that are colored black) shall be direct applied Grade A sheeting.
- Background shall be Grade C reflective sheeting.
- Shields; A, B, and C type arrows shall be on 0.032" (0.8mm) aluminum and demountable.
- Bottom panel shall be yellow Grade C sheeting on background with black recessed border. THICKNESS: 1.5" RECESS: 0.5"

INCREASE "EXIT" SPACING BY 1.40
 Spacing Factor is 1 unless specified otherwise

LETTER POSITIONS

Letter spacings are to start of next letter

Series/Size	Text Length
EM 2000	194.4
E 2000	97.3
EM 2000	39.5
EM 2000	47.8

FILENAME: U2579AA_SignDesigns

NORTH CAROLINA D.O.T. SIGN DETAIL


SIGN NUMBER: 78B
 TYPE: A
 QUANTITY: 1
 SIGN WIDTH: 18'-6"
 HEIGHT: 10'-6"
 TOTAL AREA: 194.3 Sq.Ft.
 BORDER TYPE: FLUSH
 RECESS: 0"
 WIDTH: 2"
 RADII: 12"
 NO. Z BARS: 3
 LENGTH: 214.0

BACKG COLOR: Green
 COPY COLOR: White

SYMBOL	X	Y	WID	HT
ARDOWN	92.5	8	32	22

MAT'L: 0.125" (3.2 mm) ALUMINUM

DESIGN BY: R DRAYTON
 PROJECT ID: U-2579AA
 CHECKED BY: R KING
 Jan 24, 2022
 DIV: 9

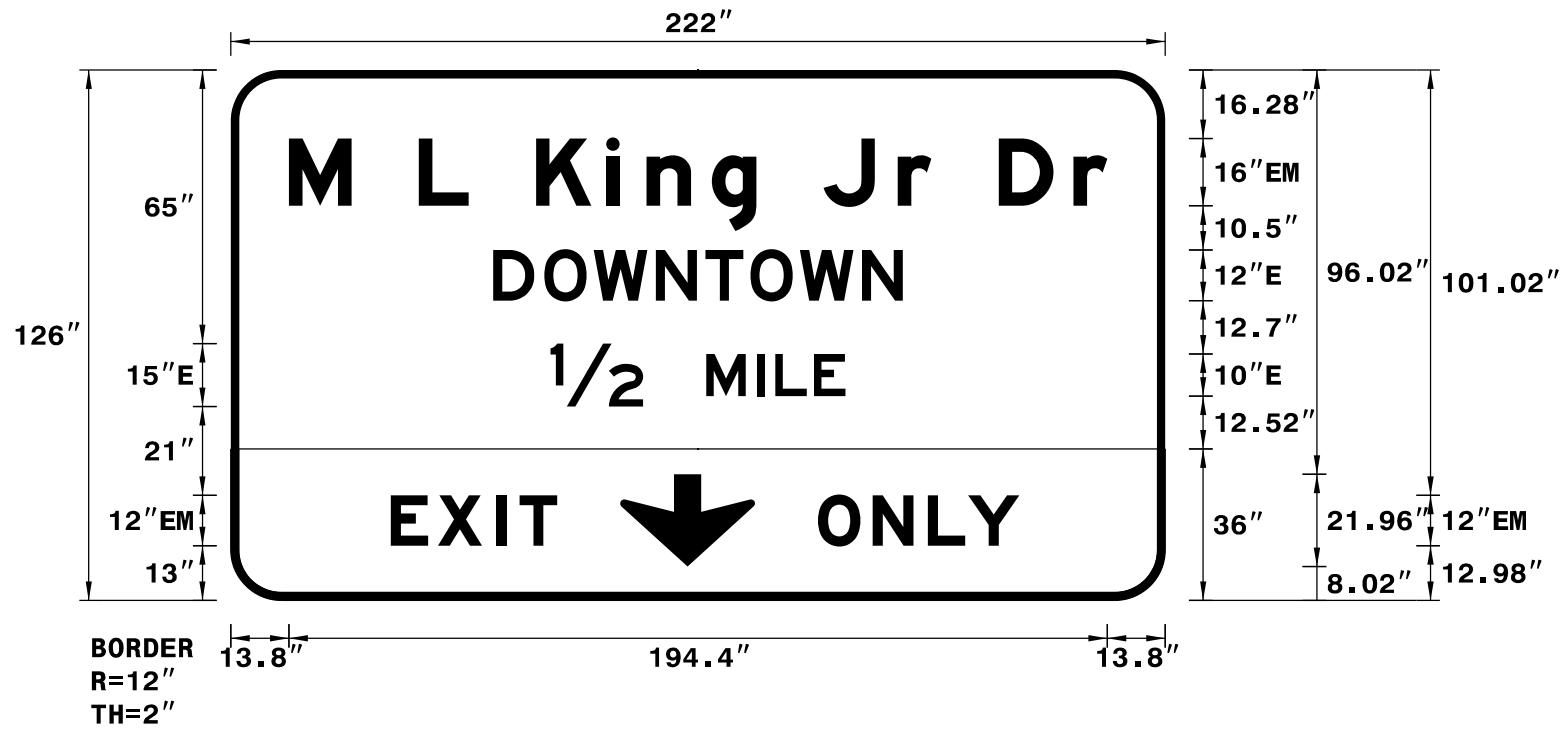

USE NOTES: 1, 2, 3 & 4

- Legend and border(except those that are colored black) shall be direct applied Grade A sheeting.
- Background shall be Grade C reflective sheeting.
- Shields; A, B, and C type arrows shall be on 0.032" (0.8mm) aluminum and demountable.
- Bottom panel shall be yellow Grade C sheeting on background with black recessed border. THICKNESS: 1.5" RECESS: 0.5"

INCREASE "EXIT" SPACING BY 1.40
 Spacing Factor is 1 unless specified otherwise

LETTER POSITIONS

Letter spacings are to start of next letter

Series/Size	Text Length
EM 2000	194.4
E 2000	97.3
E 2000	70.1
EM 2000	39.5
EM 2000	47.8

FILENAME: U2579AA_SignDesigns

NORTH CAROLINA D.O.T. SIGN DETAIL

9:24:36 AM
 2/11/2022
 c:\pwworking\eesat01\c0779653\U-2579AA-SIGN-5R.dgn